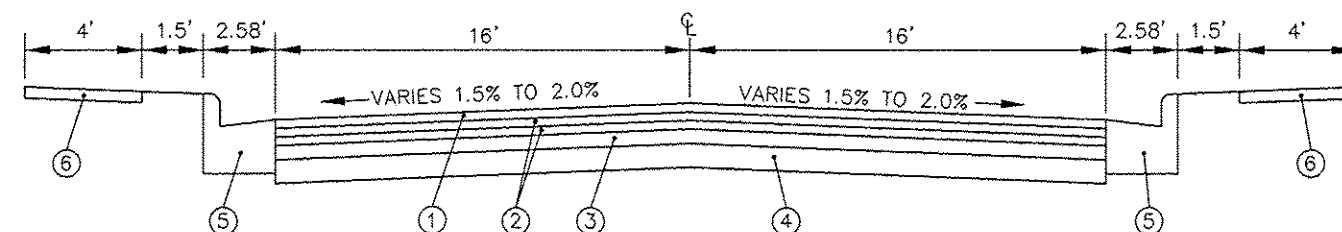
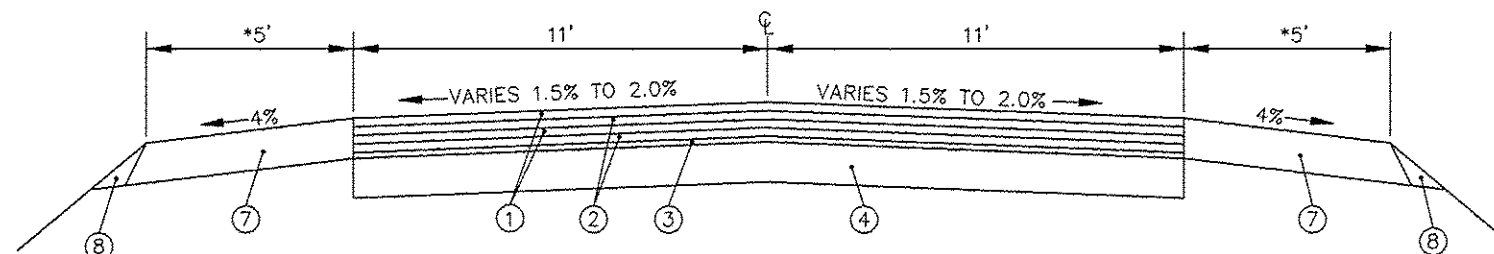


LEGEND


- ① EXISTING BITUMINOUS CONCRETE SURFACE COURSE, 2"
- ② EXISTING BITUMINOUS CONCRETE BINDER COURSE, 1.5"
- ③ EXISTING LEVELING BINDER, VARIOUS THICKNESS
- ④ EXISTING BITUMINOUS CONCRETE BASE COURSE, 6"±
- ⑤ EXISTING B-6.24 CONCRETE CURB & GUTTER
- ⑥ EXISTING PCC SIDEWALK
- ⑦ EXISTING BITUMINOUS SHOULDER
- ⑧ EXISTING AGGREGATE WEDGE
- ⑨ PROPOSED HOT-MIX ASPHALT SURFACE COURSE, MIX 'D', N70, 1.5"
- ⑩ PROPOSED AREA REFLECTIVE CRACK CONTROL TREATMENT
- ⑪ PROPOSED HOT-MIX ASPHALT SURFACE REMOVAL, 1.5"

**EXISTING TYPICAL SECTION**

STA 56+69.28 TO STA 58+70.20
 STA 59+72.56 TO STA 67+48.07
 STA 68+57.70 TO STA 86+10.40


**EXISTING TYPICAL SECTION**

STA 87+45.31 TO STA 99+91.52

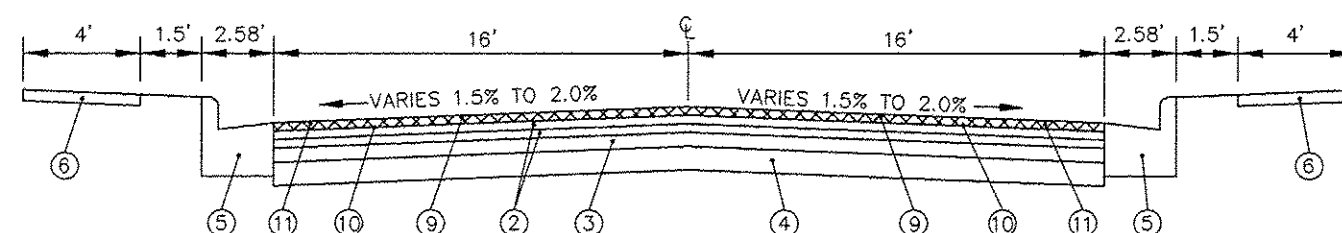**PROPOSED TYPICAL SECTION**

STA 56+69.28 TO STA 58+70.20
 STA 59+72.56 TO STA 67+48.07
 STA 68+57.70 TO STA 86+10.40

(EXISTING DRIVING LANES AND SHOULDERS TO BE MILLED AT 1.5" DEPTH)

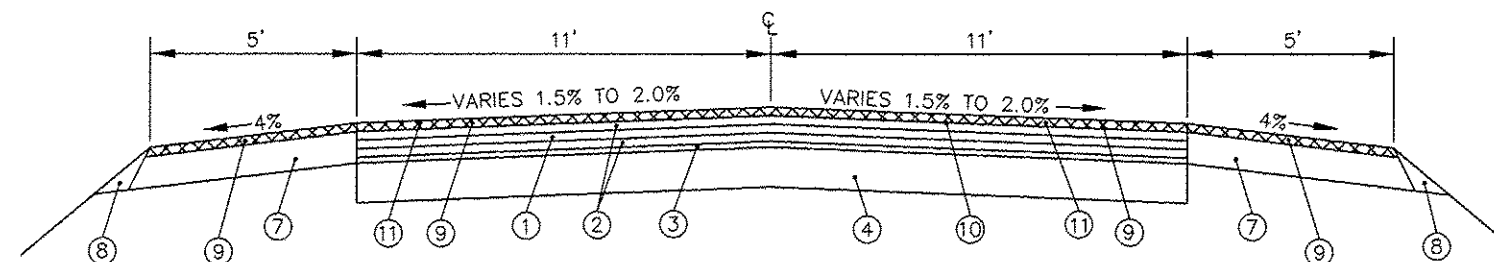**PROPOSED TYPICAL SECTION**

STA 87+45.31 TO STA 99+91.52

(EXISTING DRIVING LANES AND SHOULDERS TO BE MILLED AT 1.5" DEPTH)

**THOUVENOT,
WADE &
MOERCHEN, INC.**
ENGINEERS • SURVEYORS • PLANNERS



CORPORATE OFFICE
 4940 OLD COLLINSVILLE RD.
 SWANSEA, ILLINOIS 62226
 TEL (618) 624-4488
 FAX (618) 624-6888
 corp@twm-inc.com

WATERLOO OFFICE
 113 SOUTH MAIN STREET
 WATERLOO, ILLINOIS 62298
 TEL (618) 939-5050
 FAX (618) 939-3938
 waterloo@twm-inc.com

EDWARDSVILLE OFFICE
 600 COUNTRY CLUB VIEW, SUITE 1
 EDWARDSVILLE, ILLINOIS 62025
 TEL (618) 656-4040
 FAX (618) 656-4243
 edwardsville@twm-inc.com

ST. LOUIS OFFICE
 720 OLIVE ST., SUITE 200 A
 ST. LOUIS, MISSOURI 63101
 TEL (314) 241-6300
 stlouis@twm-inc.com

PROFESSIONAL REGISTRATIONS

ILLINOIS PROFESSIONAL DESIGN FIRM	LICENSE NO.
ILLINOIS PROFESSIONAL DESIGN FIRM	184-001207
PROFESSIONAL ENGINEERING CORP.	02-005370
PROFESSIONAL STRUCTURAL ENGR. CORP.	01-005202
ILLINOIS PROF. LAND SURVEYING CORP.	045-000029

MISSOURI PROFESSIONAL ENGR. CORP. NC 001528
 MISSOURI LAND SURVEYING CORP. NC 000348

SEAL

This Professional Service conforms to the current
 Illinois Minimum Standards for a Boundary Survey

Signature: _____
 Signature Date: _____
 Expiration Date: _____

STATEMENT OF RESPONSIBILITY
 I hereby confirm that the document herein to be
 authorized by my seal is restricted to this sheet,
 and I hereby disclaim any responsibility for all other
 drawings, specifications, estimates, reports or other
 documents or instruments relating to or intended to
 be utilized for any other part of the architectural,
 engineering or survey project.

TYPICAL SECTIONS

SECTION 10-00018-02-RS
GLEN CARBON ROAD RESURFACING
VILLAGE OF GLEN CARBON
MADISON COUNTY, ILLINOIS

TITLE

REV	DATE	DESCRIPTION
△		
△		
△		

DRAWN BY: PDH
DESIGNED BY: MJK
CHECKED BY: MJK
APPROVED BY: MJK
PROJECT NUMBER: T19080125B
SHEET
4
OF 13 SHEETS

☒ ISSUED FOR REVIEW ☐ ISSUED FOR BIDDING
☐ ISSUED FOR CONSTR. ☐ RECORD DRAWING