



- ☐ **CORPORATE OFFICE**
4940 OLD COLLINSVILLE RD.
SWANSEA, ILLINOIS 62226
TEL (618) 624-4488
FAX (618) 624-6688
corp@twm-inc.com
- ☐ **WATERLOO OFFICE**
113 SOUTH MAIN STREET
WATERLOO, ILLINOIS 62298
TEL (618) 939-5050
FAX (618) 939-3938
waterloo@twm-inc.com
- ☒ **EDWARDSVILLE OFFICE**
600 COUNTRY CLUB VIEW, SUITE
EDWARDSVILLE, ILLINOIS 62025
TEL (618) 656-4040
FAX (618) 656-4343
edwardsville@twm-inc.com
- ☐ **ST. LOUIS OFFICE**
720 OLIVE ST., SUITE 200 A
ST. LOUIS, MISSOURI 63101
TEL (314) 241-6300
stlouis@twm-inc.com

PROFESSIONAL REGISTRATIONS	LICENSE NO.
ILLINOIS PROFESSIONAL DESIGN FIRM	184-001228
PROFESSIONAL ENGINEERING CORP.	62-036370
PROFESSIONAL STRUCTURAL ENGR. CORP.	81-005202
ILLINOIS PROF. LAND SURVEYING CORP.	048-000022
MISSOURI PROFESSIONAL ENGR. CORP.	MC 001528
MISSOURI LAND SURVEYING CORP.	MC 000346

SEA

This Professional Service conforms to the current
Illinois Minimum Standards for a Boundary Survey

Signature: _____
Signature Date: _____
Expiry Date: _____

STATEMENT OF RESPONSIBILITY
I hereby confirm that the document herein to be
authenticated by my seal is restricted to this sheet
and I hereby disclaim any responsibility for all other
drawings, specifications, estimates, reports or other
documents or instruments relating to or intended
to be utilized for any other part of the architectural,
engineering or survey project.


INTERSECTION DETAILS

PROJECT: SECTION 10-00018-02-RS
GLEN CARBON ROAD RESURFACING
VILLAGE OF GLEN CARBON
MADISON COUNTY, ILLINOIS


REV.	DATE	DESCRIPTION
△		
△		
△		

DRAWN BY: PDH	SHEET 8
DESIGNED BY: MJK	
CHECKED BY: MJK	
APPROVED BY: MJK	

PROJECT NUMBER T190801258	OF 13 SHEETS
☒ ISSUED FOR REVIEW	☐ ISSUED FOR BIDDING
☐ ISSUED FOR CONSTR.	☐ RECORD DRAWING


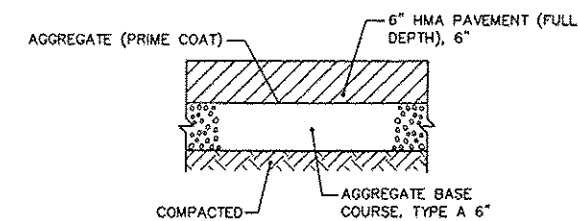


BIRGER AVE PAVEMENT DETAIL

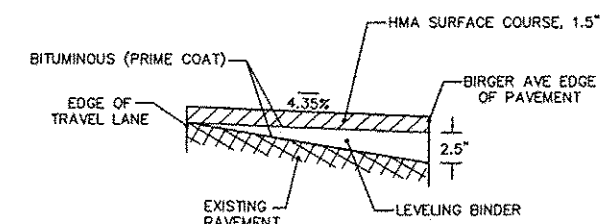

LEVELING BINDER DETAIL

STA. 70+80.10 TO STA. 71+37.19 RT.

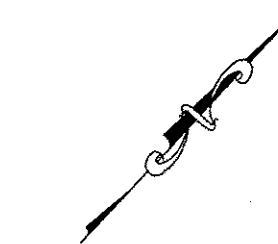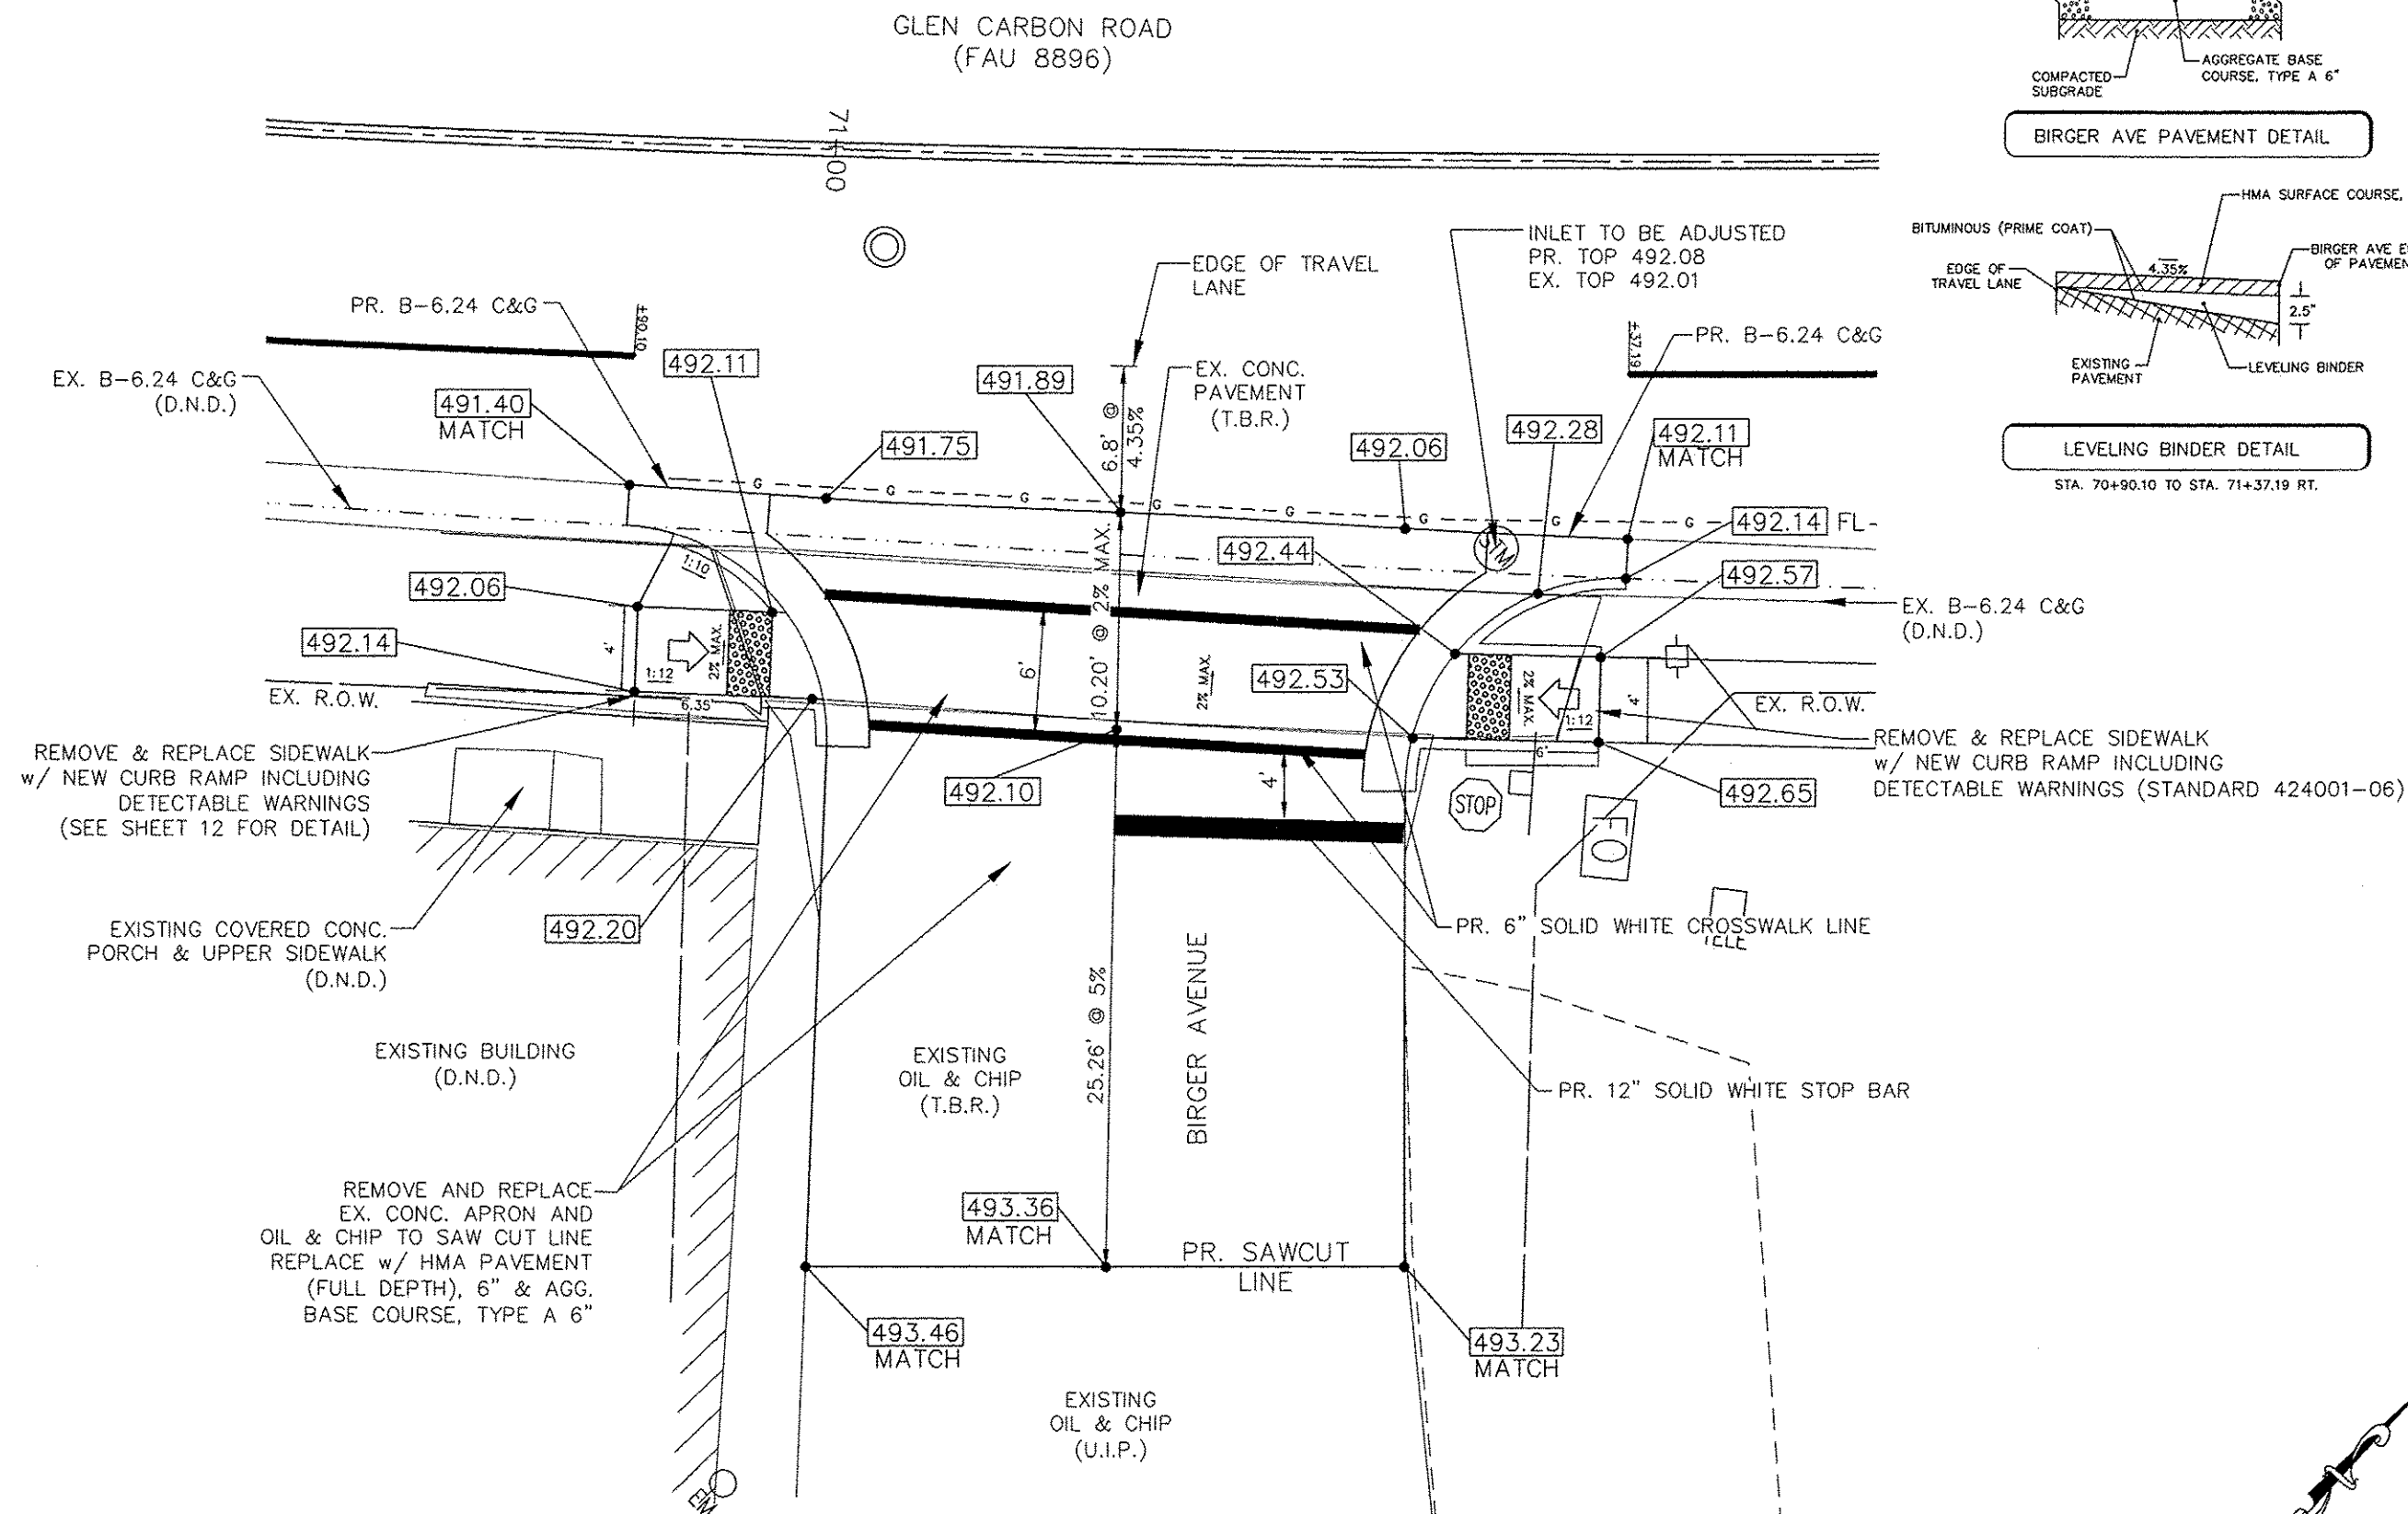

5' 0 5'

GRAPHIC SCALE