


CROSS SECTION SURVEYED BY DATE
 SECTION PLANNED BY
 NOTE BOOK NO. CHECKED BY
 NO. ST. OF WAY CHECKED BY
 CAD FILE NAME

CROSS SECTION SURVEYED BY DATE
 SECTION PLANNED BY
 NOTE BOOK NO. CHECKED BY
 NO. STRUCTURE NOTATION CHD

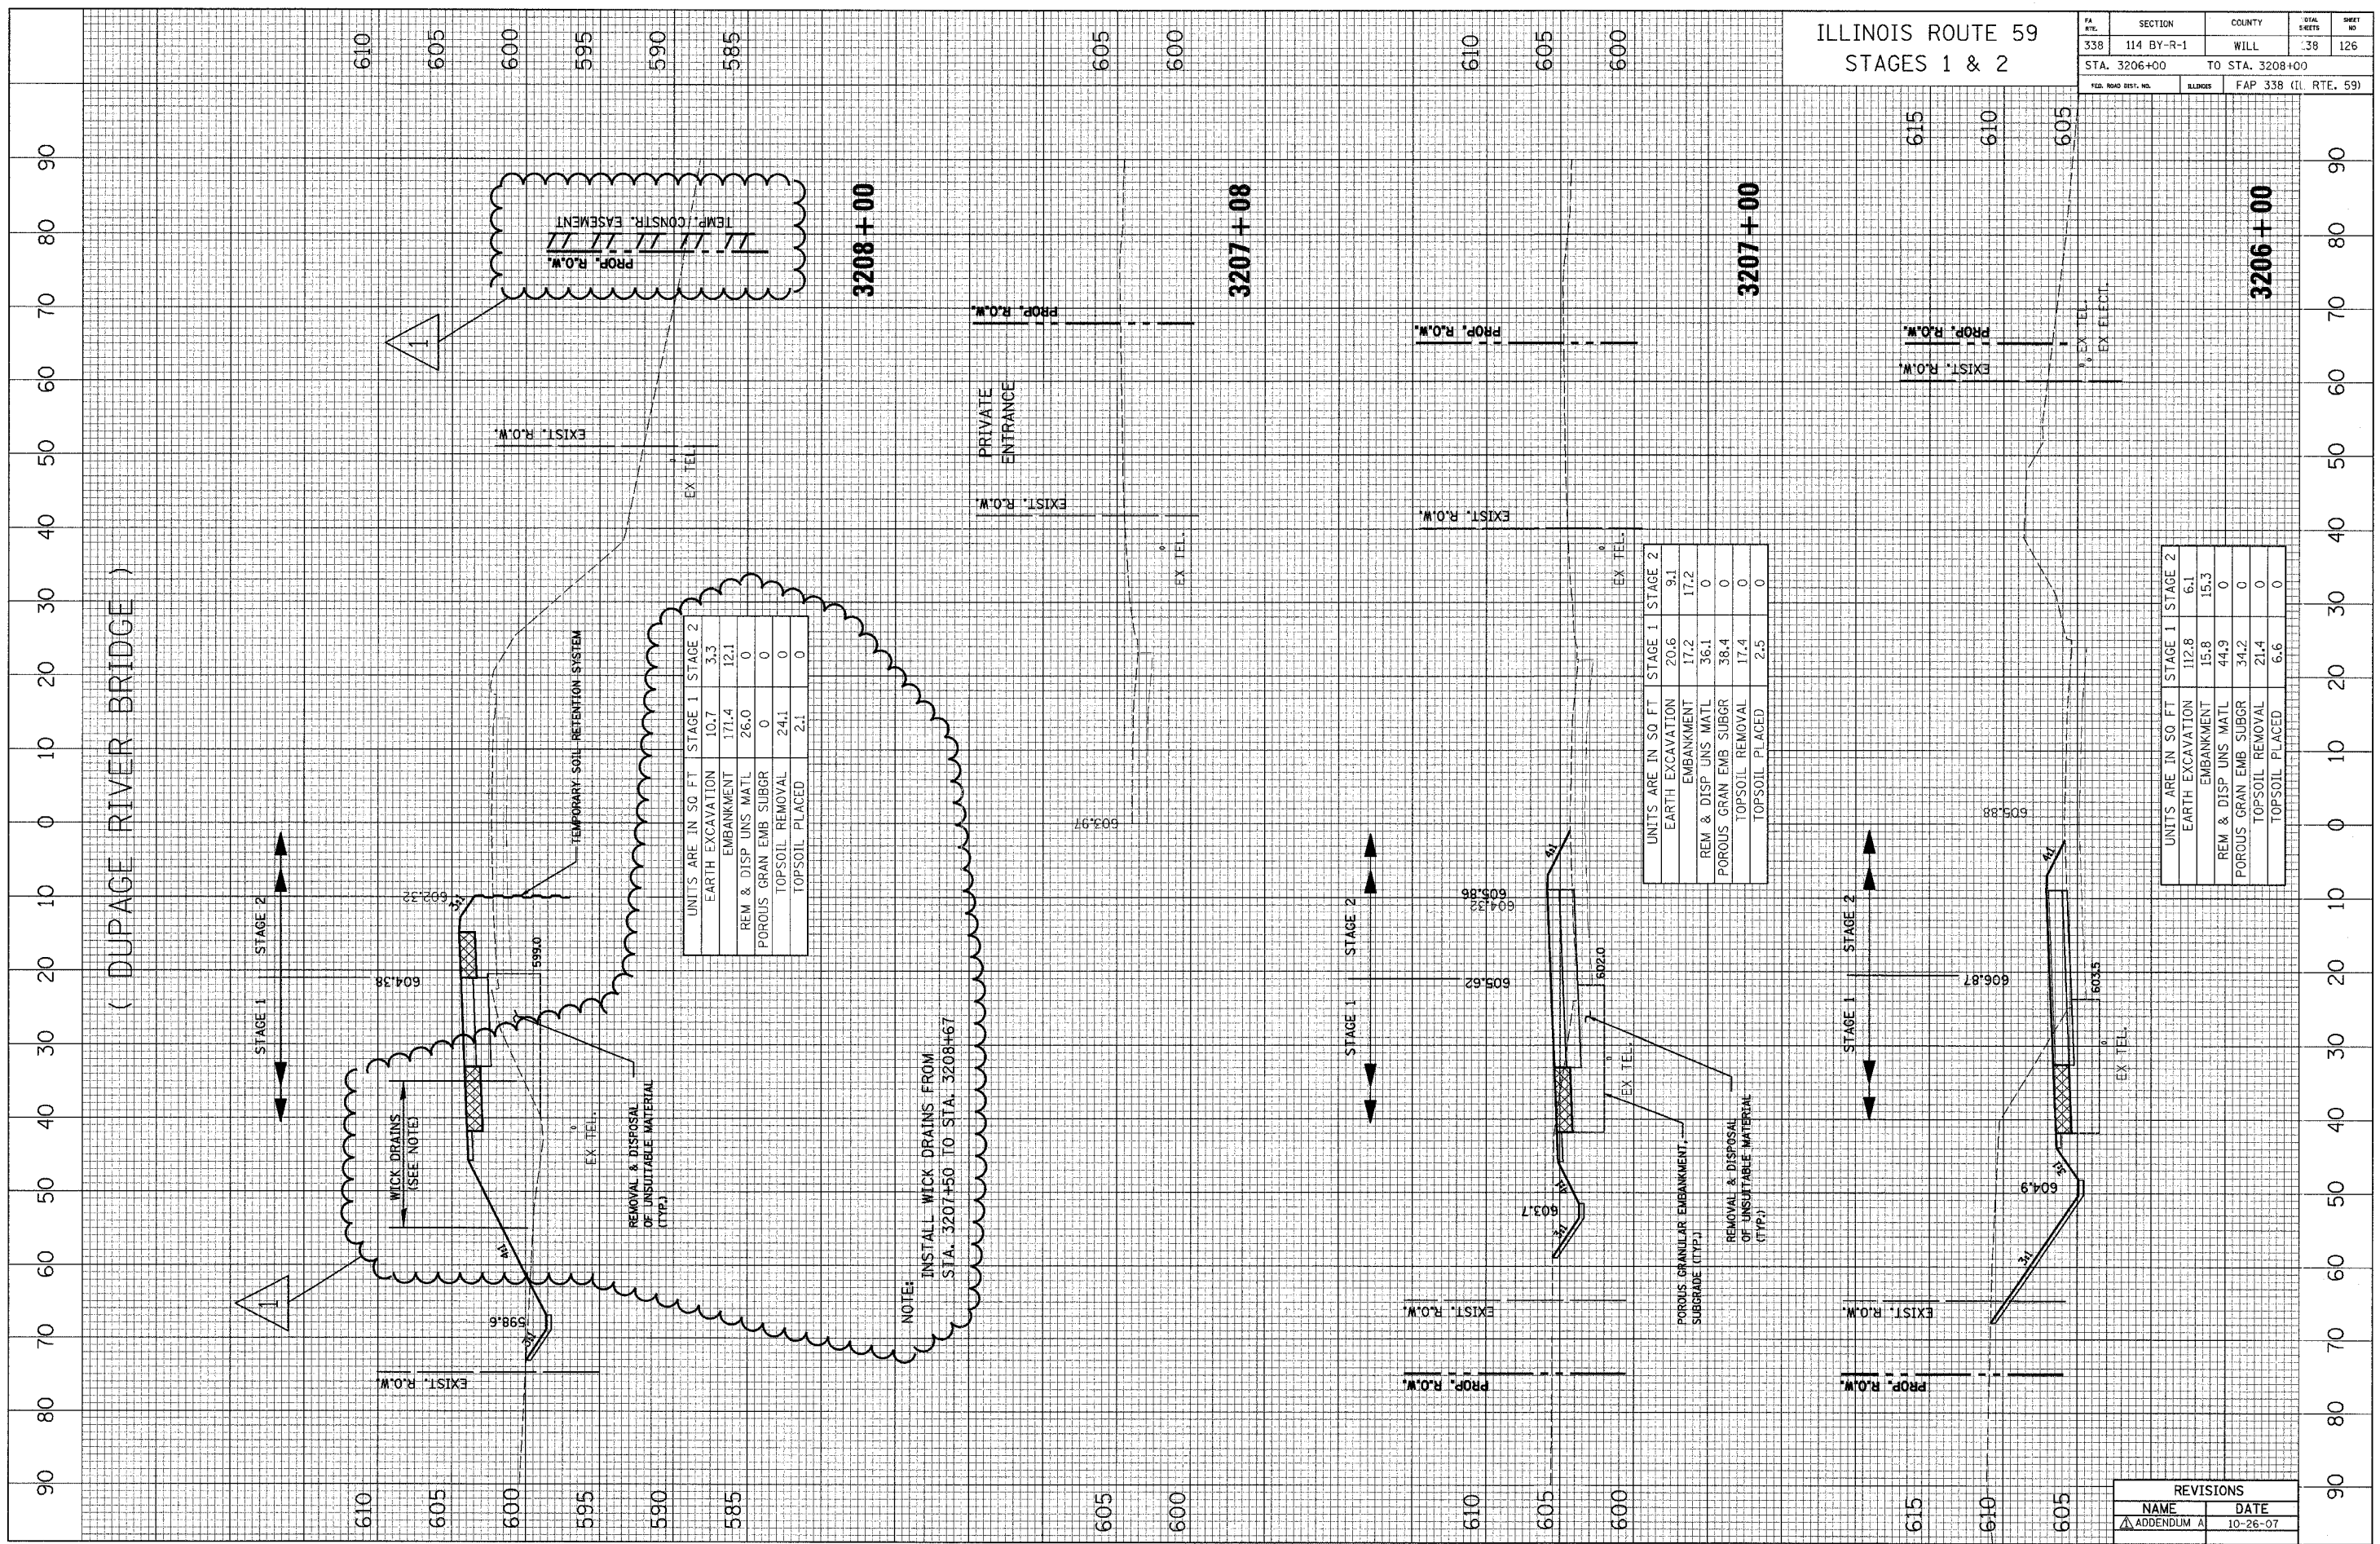

UNITS ARE IN SQ. FT.

	STAGE 1	STAGE 2
EARTH EXCAVATION	10.7	3.3
EMBANKMENT	171.4	12.1
REM & DISP UNS MATL	26.0	0
POROUS GRAN EMB SUBGR	0	0
TOPSOIL REMOVAL	24.1	0
TOPSOIL PLACED	2.1	0

NOTE:
 INSTALL WICK DRAINS FROM
 STA. 3207+50 TO STA. 3208+67

UNITS ARE IN SQ. FT.

	STAGE 1	STAGE 2
EARTH EXCAVATION	20.6	9.1
EMBANKMENT	17.2	17.2
REM & DISP UNS MATL	36.1	0
POROUS GRAN EMB SUBGR	38.4	0
TOPSOIL REMOVAL	17.4	0
TOPSOIL PLACED	2.5	0

REMOVAL & DISPOSAL
 OF UNSUITABLE MATERIAL
 (TYP.)

UNITS ARE IN SQ. FT.

	STAGE 1	STAGE 2
EARTH EXCAVATION	112.8	6.1
EMBANKMENT	15.8	15.3
REM & DISP UNS MATL	44.9	0
POROUS GRAN EMB SUBGR	34.2	0
TOPSOIL REMOVAL	21.4	0
TOPSOIL PLACED	6.6	0

REVISIONS

NAME	DATE
ADDENDUM A	10-26-07