F.A.P. ROUTE 533 (IL RTE 176)

OVER THE SOUTH BRANCH OF THE KISHWAUKEE RIVER
BRIDGE REMOVAL AND REPLACEMENT AND
ROADWAY PROFILE ADJUSTMENT
SECTION 119R-1-B
PROJECT NO. ACBRF-0533(088)
MCHENRY COUNTY

C-91-488-01

FOR INDEX OF SHEETS, SEE SHEET NO. 2

TRAFFIC DATA
EXISTING ADT
8,300 (1999)
DESIGN ADT
9,960 (2019)
SPEED LIMIT 55 MPH

()

DESIGN DESIGNATION
OTHER PRINCIPAL ARTERIAL
9960 (19) ARTERIAL 3.73 (FD-20)

PROJECT LOCATED IN

0 5' 10' 1"= 5' 0 10' 20' 30'

UNINCORPORATED MCHENRY COUNTY

0 10" 20" 30"

0 50' 100"

1"= 20"

1"= 20"


1"= 50"

100" 200' 300"

FULL SIZE PLANS HAVE BEEN PREPARED USING STANDARD ENGINEERING SCALES, REDUCED SIZED PLANS WILL NOT CONFORM TO STANDARD SCALES, IN MAKING MEASUREMENTS ON REDUCED PLANS, THE ABOVE SCALES MAY BE USED.

J.U.L.I.E.JOINT UTILITY LOCATION INFORMATION FOR EXCAVATION 1–800–892–0123

CONTRACT NO. 62340

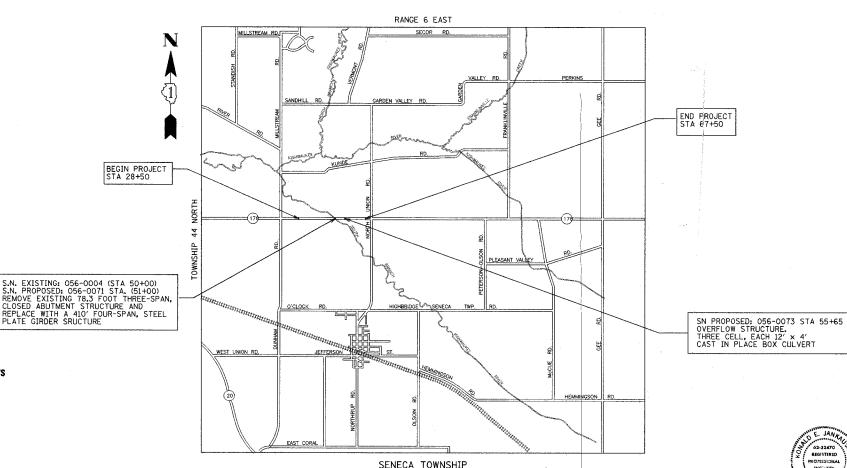

SCALE 1"= 2500 FEET


GROSS AND NET LENGTH OF PROJECT: 3900 FT (0.739 MI)

CONTRACT NO. 62340

F.A. ROUTE NO.	SECTION		COUNTY	TOTAL SHEETS	SHEET NO.
533	119R-1-B		MCHENRY	77	1
FED, ROAD D	IST. NO.	ILLINOIS FED. AID PROJECT			
77+2=79					

D-91-488-01



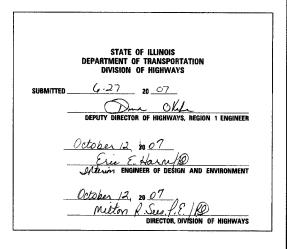

PRINTED BY THE AUTHORITY OF THE STATE OF ILLINOIS

GRAEF, ANHALT, SCHLOEMER & ASSOCIATES, INC. ENGINEERS & SCIENTISTS 8501 W. Higgins Road; Suite 280 Chicago, Illinois 60631 (773) 399-0112

> FILE: H:\Jobs2002\20024023\CAD\\DOT_Trans\dgn\00\cover.dgn DATE: 04-Jun-07 | 13:17

PREPARATION ENGINEER: JOSE DOMINGUEZ (847) 705-423;