


CONTRACT NO. 66

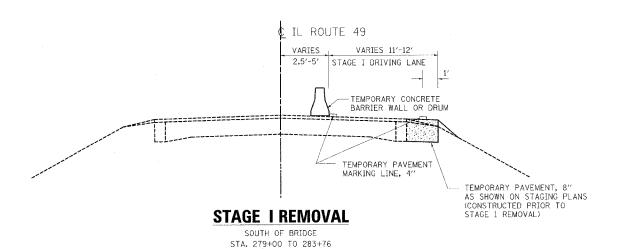

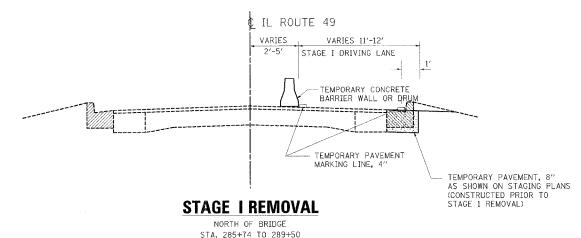

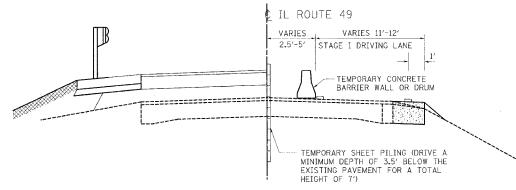


STAGE I CONSTRUCTION

SOUTH OF BRIDGE STA, 279+00 TO 283+76


STAGE I CONSTRUCTION

- 1. CONSTRUCT TEMPORARY PAVEMENT
- 2. INSTALL TRAFFIC CONTROL PER STANDARD 701321 AND AS DETAILED IN THESE PLANS
- 3. INSTALL TEMPORARY SHEET PILING
- 4. REMOVE SOUTHBOUND PORTION OF EXISTING STRUCTURE
- 5. CONSTRUCT SOUTHBOUND PORTION OF STRUCTURE
- 6. CONSTRUCT SOUTHBOUND PAVEMENT, SHOULDER, AND CURB & GUTTER
- 7. INSTALL GUARDRAIL

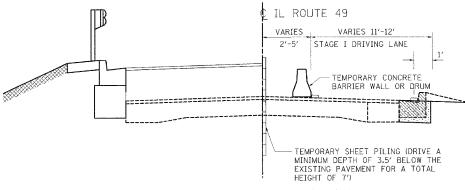

STAGE I CONSTRUCTION

NORTH OF BRIDGE STA, 285+74 TO 289+50

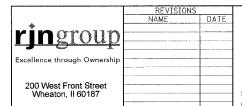

ILLINOIS DEPARTMENT OF TRANSPORTATION F.A.P. ROUTE 840 (IL-49)

TRAFFIC CONTROL
CONSTRUCTION STAGING
NOTES AND DETAILS STAGE I

SCALE: NOT TO SCALE DATE: AUGUST 7, 2007

DRAWN BY: JMC CHECKED BY: DWB

201 DATE: 8/7/2007 201 TIME: 8:39:24 AM 201 TIME: 17/2007 2010 STATION STATION CHARLES DI