



F.A.I. RTE.	SECTION	COUNTY	TOTAL SHEETS	SHEET NO.
74	.	CHAMPAIGN	122	15

• (10-92-8) (HB-1,HB-4) BR
CONTRACT NO. 70001

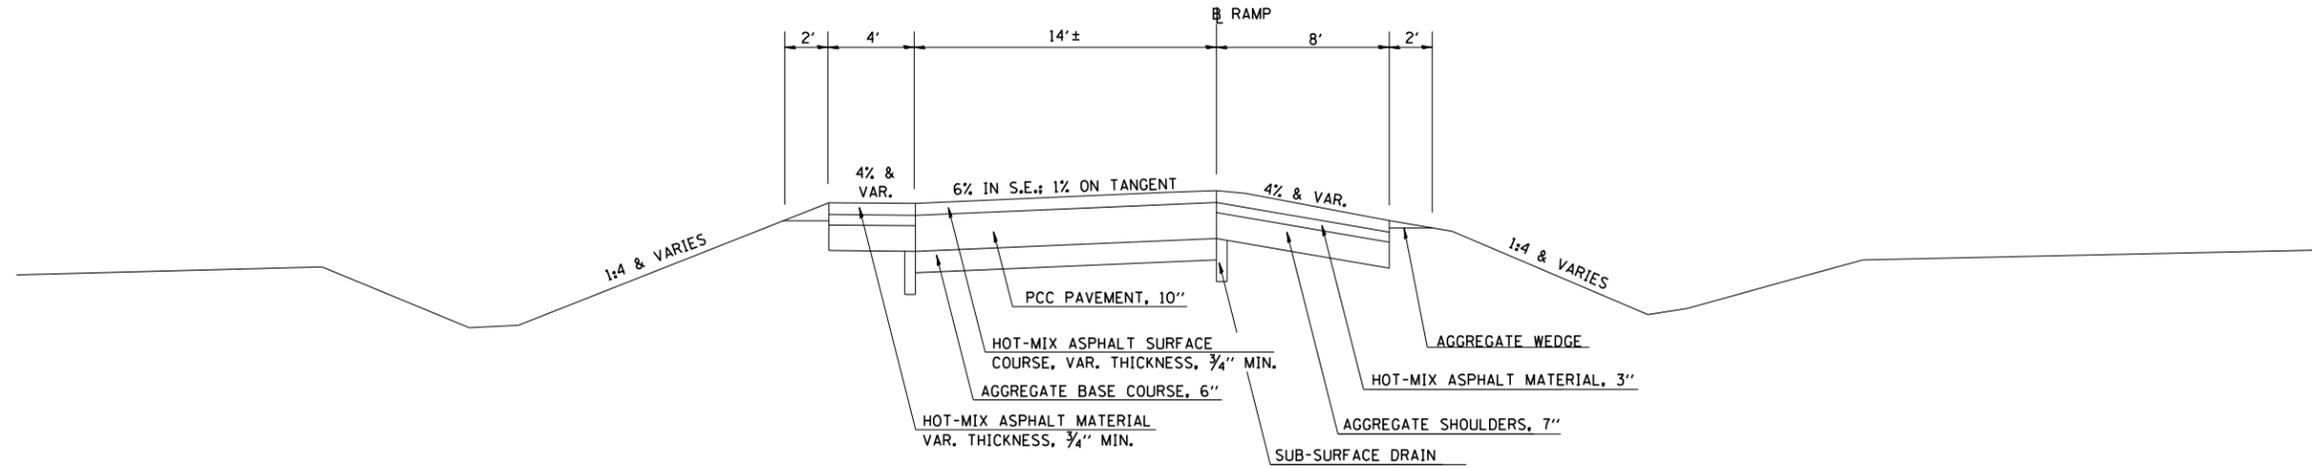

EXISTING TYPICAL CROSS SECTION

STATION 401+00.00 TO STATION 402+10.00 (RAMP A) (IL 49 SOUTH)
 STATION 99+35.53 TO STATION 100+75.00 (RAMP D) (IL 49 SOUTH)
 STATION 360+95.00 TO STATION 362+09.94 (RAMP A) (IL 49 NORTH)
 STATION 258+28.30 TO STATION 259+55.75 (RAMP B) (IL 49 NORTH)
 STATION 460+67.07 TO STATION 461+93.90 (RAMP C) (IL 49 NORTH)
 STATION 158+37.76 TO STATION 159+52.00 (RAMP D) (IL 49 NORTH)

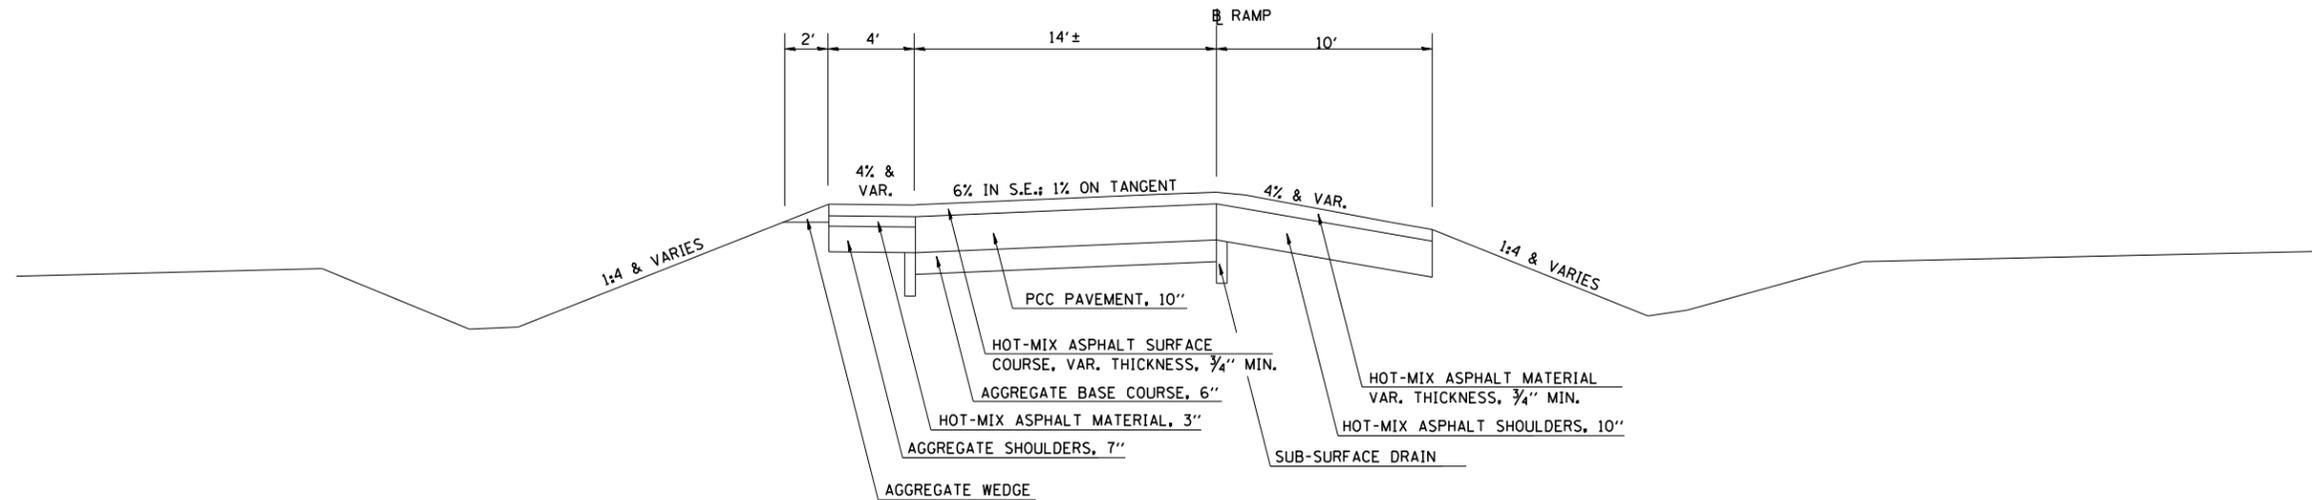

EXISTING TYPICAL CROSS SECTION

STATION 299+58.00 TO STATION 300+75.00 (RAMP B) (IL 49 SOUTH)
 STATION 501+00.00 TO STATION 502+11.00 (RAMP C) (IL 49 SOUTH)

REVISIONS	
NAME	DATE

ILLINOIS DEPARTMENT OF TRANSPORTATION
 TYPICAL SECTIONS
 RAMP A, B, C & D
 @ FAP 836 (IL 49 S)/
 (CH 22) & FAP 840 (IL 49 N)
 CHAMPAIGN & VERMILION
 COUNTIES

SCALE: NONE DRAWN BY: IYL
 DATE: 06/2003 CHECKED BY: JH