


F.A.I. RTE.	SECTION	COUNTY	TOTAL SHEETS	SHEET NO.
74	*	CHAMPAIGN	122	23
STA.		TO STA.		
FED. ROAD DIST. NO.		ILLINOIS FED. AID PROJECT		
		•(10-92-8)(HB-1,HB-4)BR		
		CONTRACT NO. 70001		
		SHEET A		

TRAFFIC CONTROL AND PROTECTION (DETOUR 1)
SHEET 1 OF 4

KEY MAP 1

COMPLETE BRIDGE CLOSURE OF FAP 836 (IL 49 SOUTH) OVER I-74 AT OGDEN

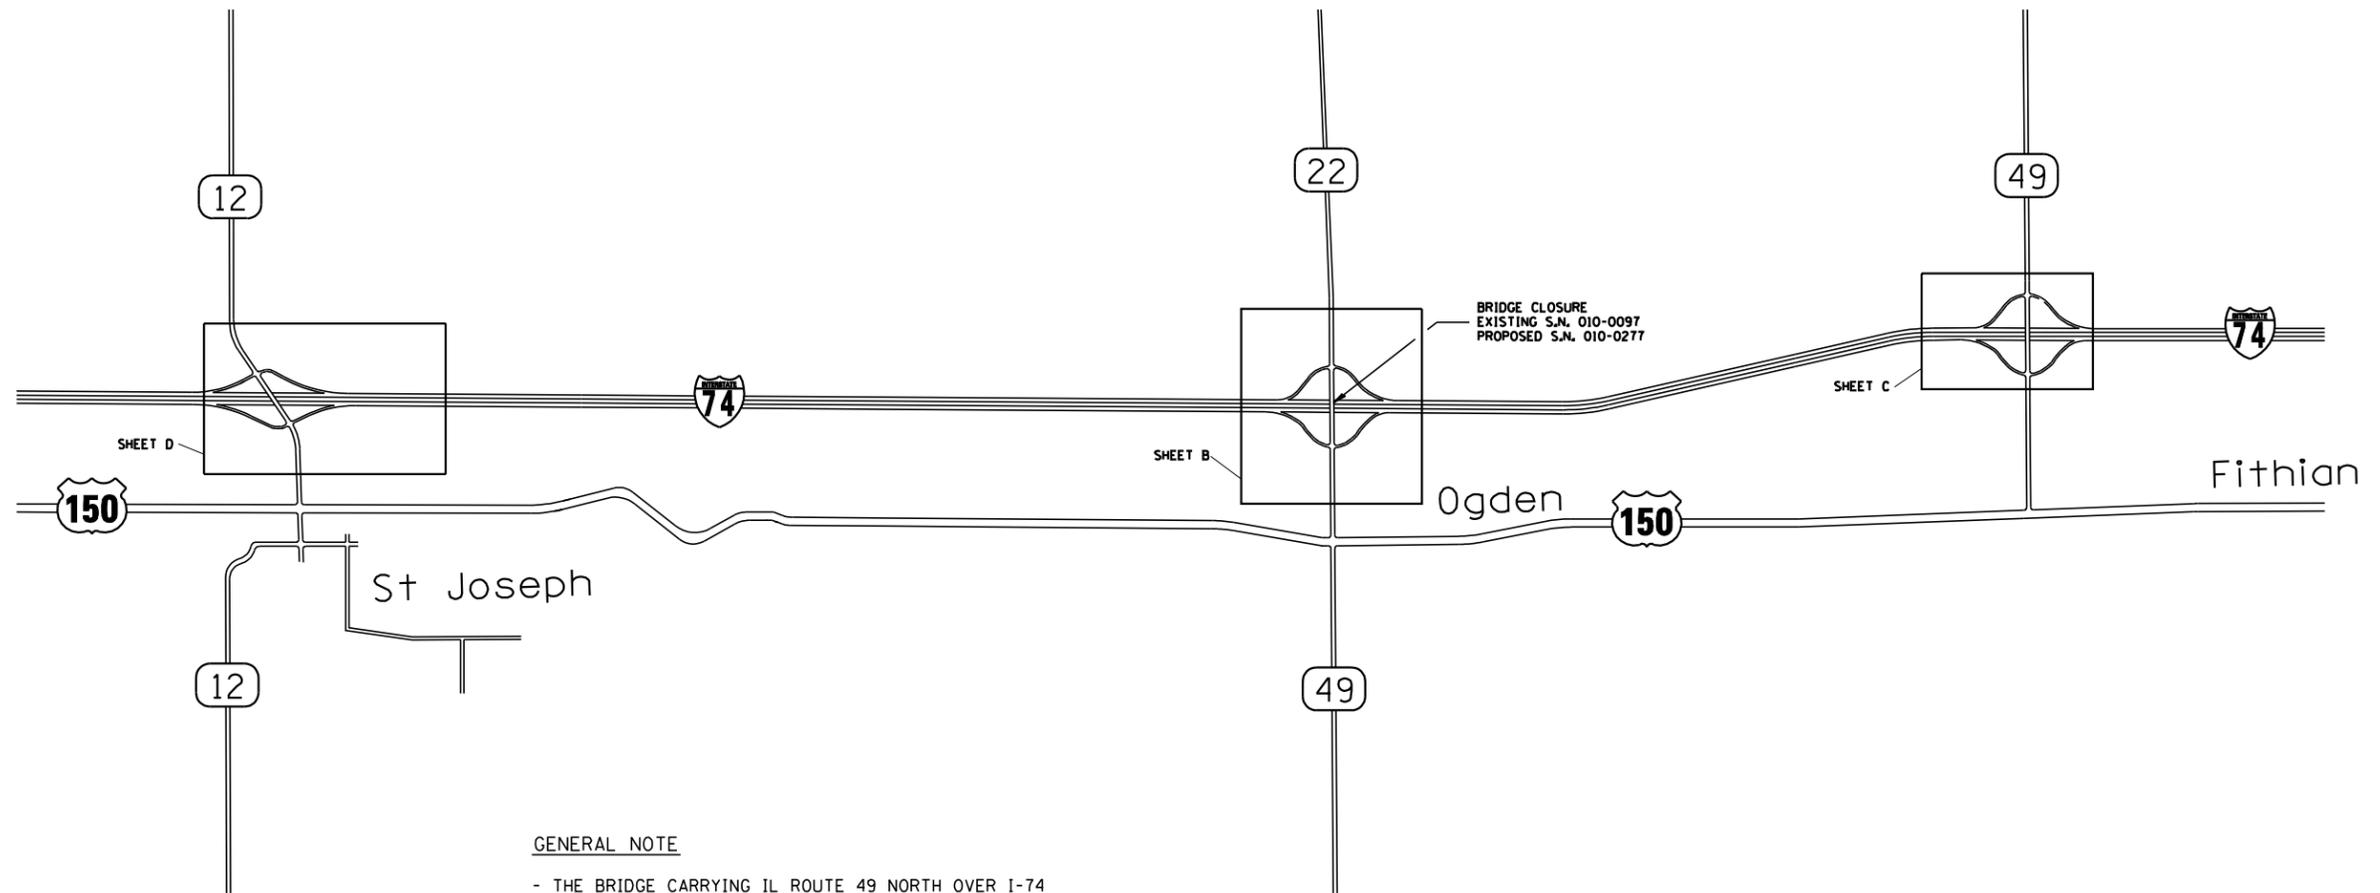


GENERAL NOTE

- THE BRIDGE CARRYING IL ROUTE 49 NORTH OVER I-74 NEAR FITHIAN SHALL BE OPEN.

TRAFFIC CONTROL PLAN

- TRAFFIC FROM N.B. IL 49 (S) TO W.B. I-74 IS TO BE ROUTED USING I-74 E.B. TO IL 49 (N) AT WHICH POINT THEY WILL EXIT AND ENTER I-74 W.B.
- TRAFFIC FROM N.B. IL 49 (S) TO E.B. I-74 IS TO BE UNRESTRICTED.
- TRAFFIC FROM S.B. FAS 518 (CH22) TO W.B. I-74 IS TO BE UNRESTRICTED.
- TRAFFIC FROM S.B. FAS 518 (CH22) TO E.B. I-74 IS TO BE ROUTED USING I-74 W.B. TO THE ST. JOSEPH EXIT AT WHICH POINT THEY WILL EXIT AND ENTER I-74 E.B.
- TRAFFIC FROM S.B. FAS 518 (CH22) TO IL 49 (S) IS TO BE ROUTED USING I-74 W.B. TO THE ST. JOSEPH EXIT AT WHICH POINT THEY WILL EXIT AND ENTER I-74 E.B. AND EXIT AT IL 49 (S).
- TRAFFIC FROM N.B. IL 49 (S) TO FAS 518 (CH22) IS TO BE ROUTED USING I-74 E.B. TO IL 49 (N) AT WHICH POINT THEY WILL EXIT AND ENTER I-74 W.B. AND EXIT AT FAP 518/IL 49 (S).

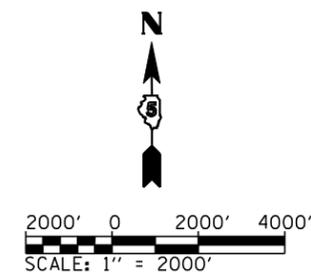

REVISIONS	
NAME	DATE

ILLINOIS DEPARTMENT OF TRANSPORTATION
TRAFFIC CONTROL PLANS
BRIDGE REPLACEMENT
FAP 836 (IL 49 S)/(CH 22)
OVER I-74
CHAMPAIGN COUNTY
SCALE: 1" = 2000'
DATE: 06/2003
DRAWN BY: WJX
CHECKED BY: JH