
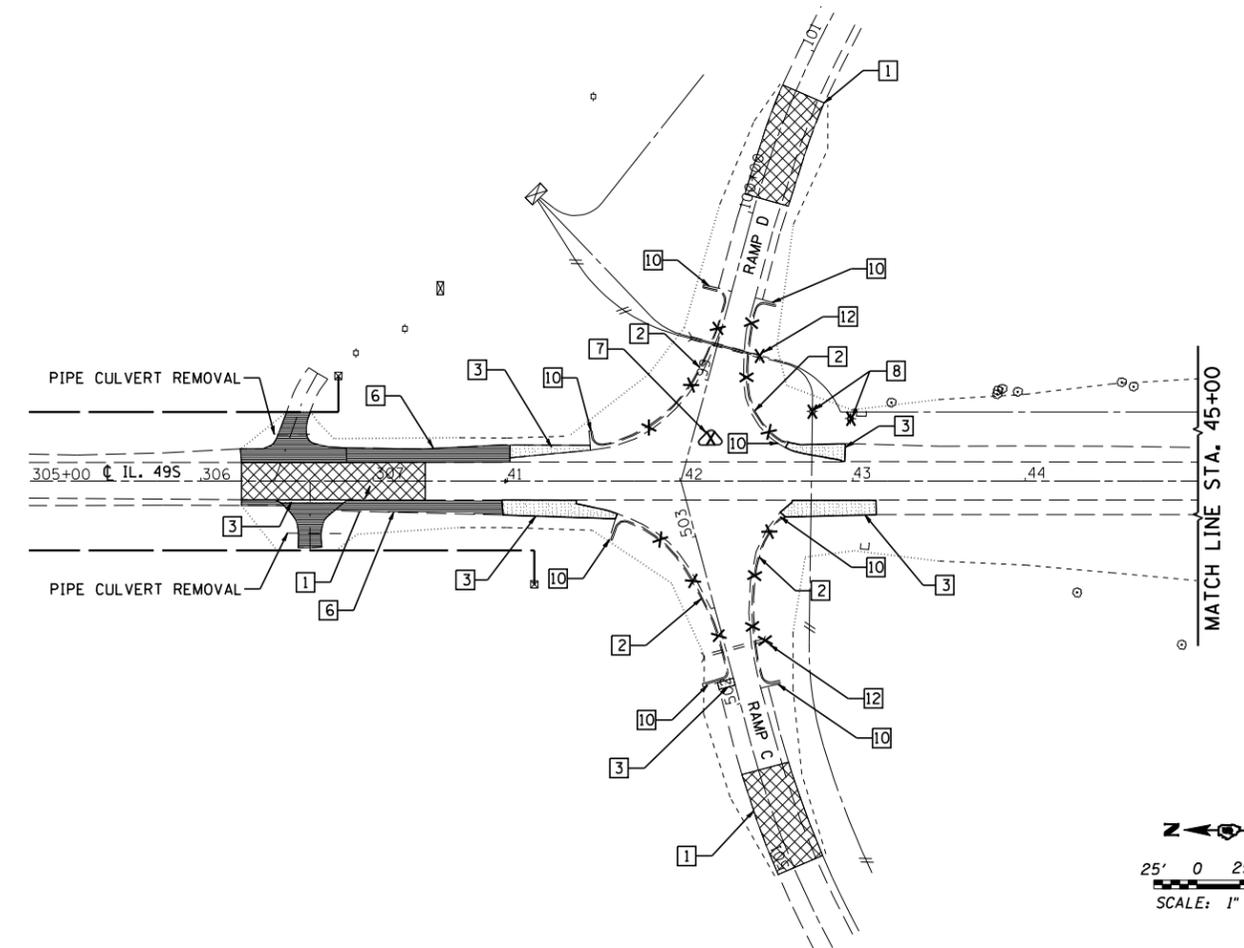


F.A.I. RTE.	SECTION	COUNTY	TOTAL SHEETS	SHEET NO.
74		CHAMPAIGN	122	31
STA.		TO STA.		
FED. ROAD DIST. NO.		ILLINOIS FED. AID PROJECT		
		• (10-92-B)(HB-1,HB-4)BR		
		CONTRACT NO. 70001		

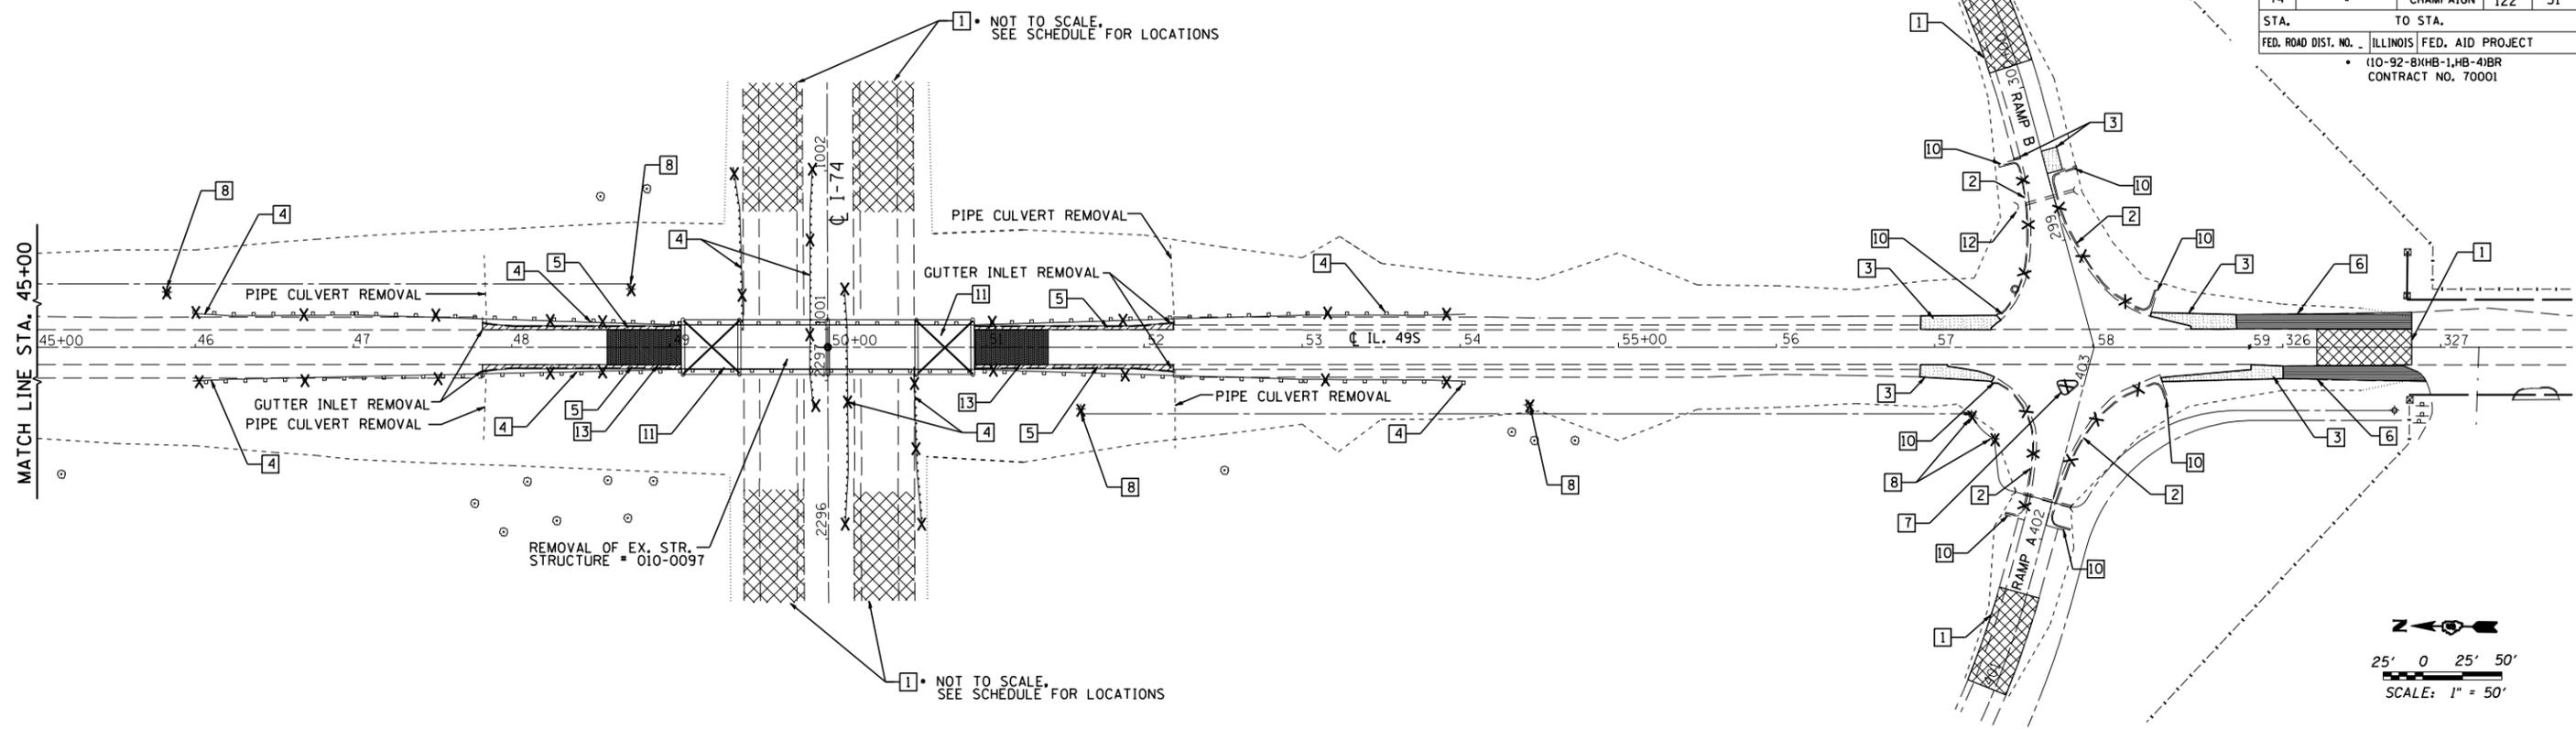

LEGEND FOR REMOVAL ITEMS:

- 1 [Hatched Box] HOT-MIX ASPHALT SURFACE REMOVAL - BUTT JOINT
- 2 [Crossed Box] COMBINATION CURB AND GUTTER REMOVAL
- 3 [Dotted Box] PAVED SHOULDER REMOVAL
- 4 [-X-X-] GUARDRAIL REMOVAL
- 5 [Diagonal Lines] GUTTER REMOVAL
- 6 [Solid Black Box] EARTH EXCAVATION (AGGREGATE SHOULDER REMOVAL)
- 7 [Circle with X] ISLAND REMOVAL
- 8 [*] LIGHT POLE FOUNDATION REMOVAL
- 9 [Circle with X] TREE REMOVAL
- 10 [Circle with X] GUTTER OUTLET REMOVAL
- 11 [X] APPROACH SLAB REMOVAL
- 12 [Crossed Box] CONCRETE HEADWALL REMOVAL
- 13 [Solid Black Box] PAVEMENT REMOVAL

NOTE:

1. CONTRACTOR SHALL SUBMIT REMOVAL PLANS FOR APPROVAL BY THE ENGINEER.
2. EXISTING TRAFFIC BARRIER TERMINALS IN GOOD CONDITION SHALL BE SALVAGED.
3. TRAFFIC BARRIER TERMINAL REMOVAL IS PAID FOR AS "GUARDRAIL REMOVAL".
4. GUTTER/INLET & OUTLET REMOVAL IS PAID FOR AS "GUTTER REMOVAL".

REVISIONS	
NAME	DATE

ILLINOIS DEPARTMENT OF TRANSPORTATION
REMOVAL ITEMS & EXISTING UTILITIES
 FAP 836 (IL 49 S)/(CH 22)
 OVER I-74
 CHAMPAIGN COUNTY

SCALE: 1:50
 DATE: 06/2003

DRAWN BY: WJX
 CHECKED BY: IYL