
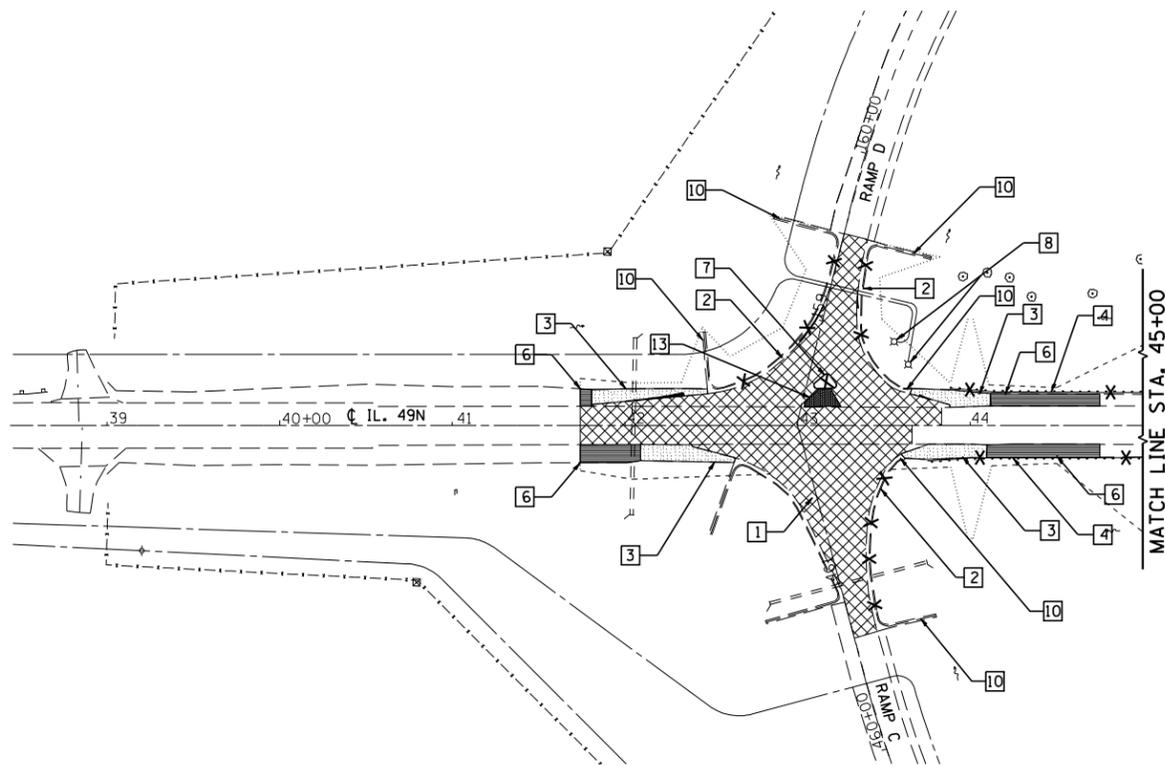


F.A.I. RTE.	SECTION	COUNTY	TOTAL SHEETS	SHEET NO.
74	.	VERMILION	122	32
STA. 74		TO STA.		
FED. ROAD DIST. NO. ILLINOIS FED. AID PROJECT				
*10-92-8(HB-1,HB-4)BR				
CONTRACT NO. 70001				

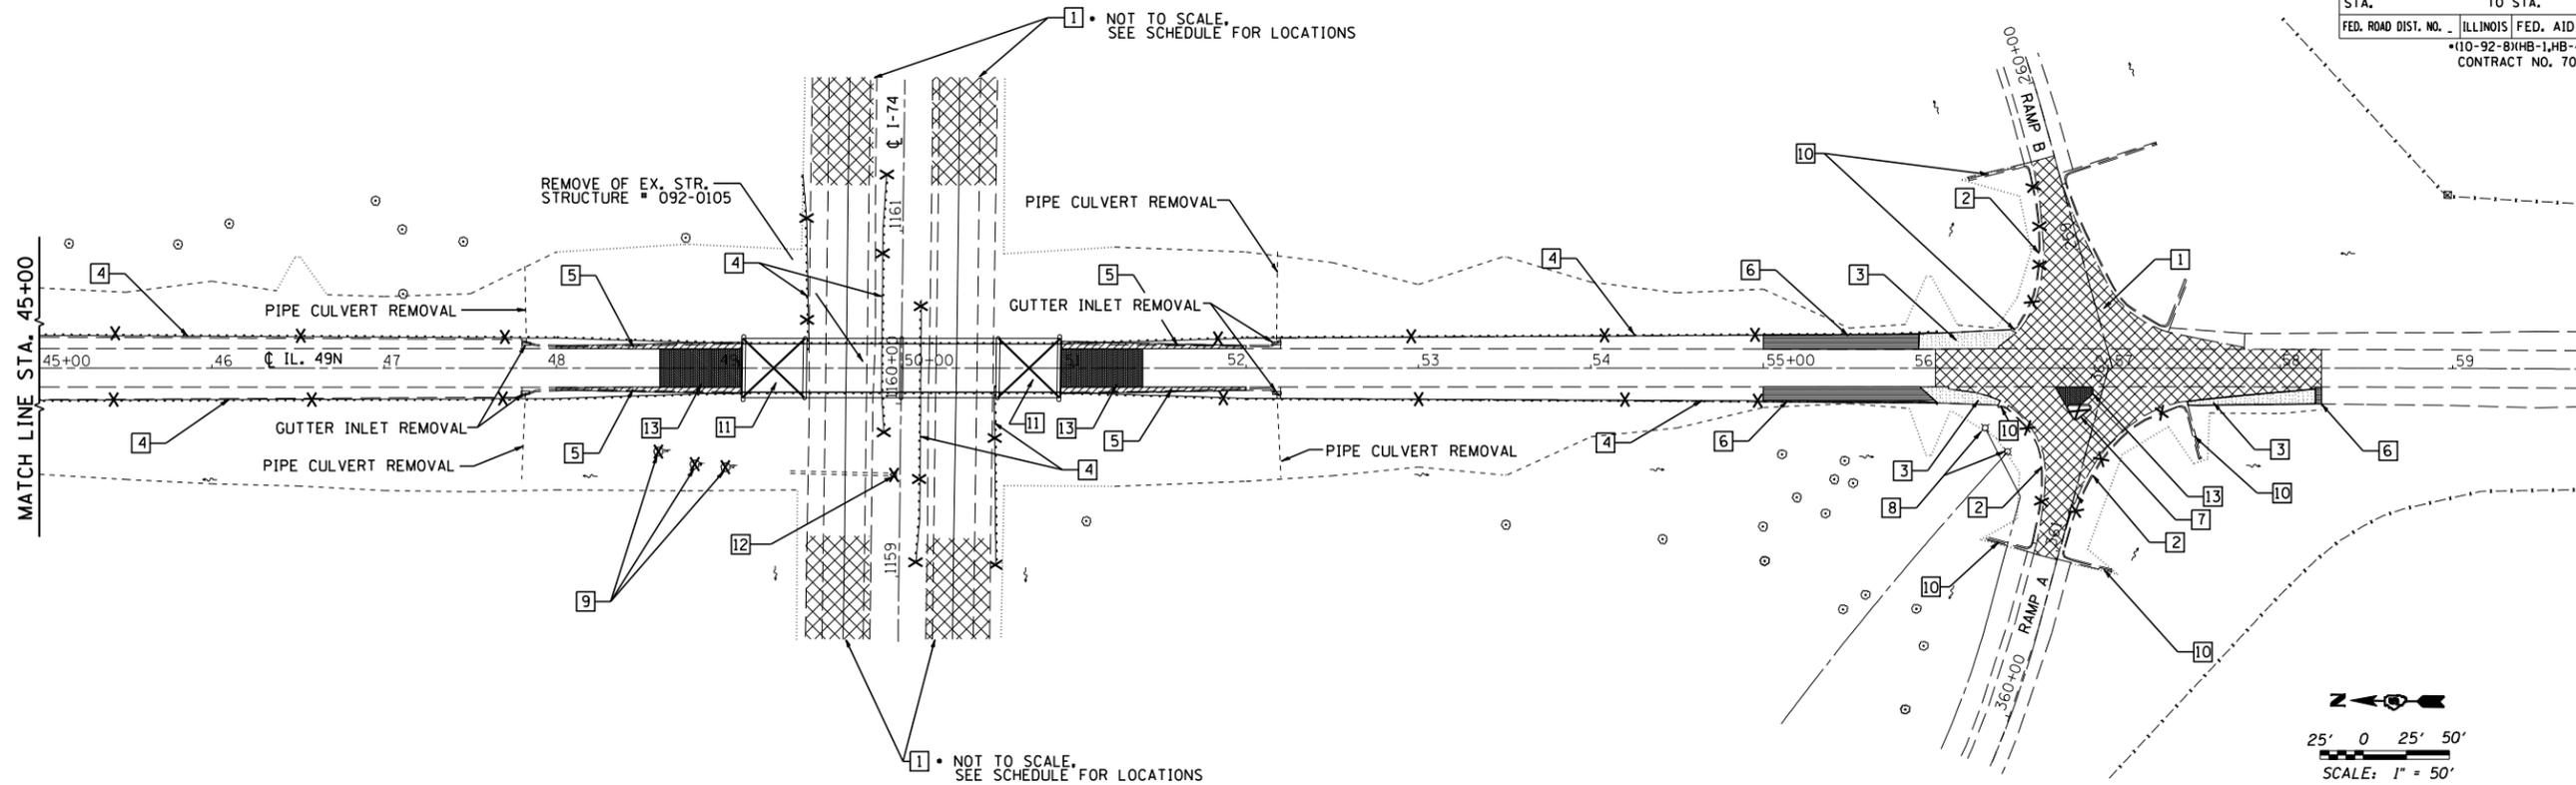

LEGEND FOR REMOVAL ITEMS:

- 1 [Cross-hatched box] HOT-MIX ASPHALT SURFACE REMOVAL - BUTT JOINT
- 2 [X-X] COMBINATION CURB AND GUTTER REMOVAL
- 3 [Dotted box] PAVED SHOULDER REMOVAL
- 4 [X-X-X] GUARDRAIL REMOVAL
- 5 [Diagonal lines] GUTTER REMOVAL
- 6 [Solid black box] EARTH EXCAVATION (AGGREGATE SHOULDER REMOVAL)
- 7 [Triangle] ISLAND REMOVAL
- 8 [X] LIGHT POLE FOUNDATION REMOVAL
- 9 [Circle with X] TREE REMOVAL
- 10 [X-X-X-X] GUTTER OUTLET REMOVAL
- 11 [X] APPROACH SLAB REMOVAL
- 12 [X] FLARED END SECTION REMOVAL (PAID BY CONCRETE HEADWALL REMOVAL)
- 13 [Solid black box] PAVEMENT REMOVAL

- NOTE:**
1. CONTRACTOR SHALL SUBMIT REMOVAL PLANS FOR APPROVAL BY THE ENGINEER.
 2. EXISTING TRAFFIC BARRIER TERMINALS IN GOOD CONDITION SHALL BE SALVAGED.
 3. TRAFFIC BARRIER TERMINAL REMOVAL IS PAID FOR AS "GUARDRAIL REMOVAL".
 4. GUTTER/INLET & OUTLET REMOVAL IS PAID FOR AS "GUTTER REMOVAL".

REVISIONS	
NAME	DATE

ILLINOIS DEPARTMENT OF TRANSPORTATION
REMOVAL ITEMS & EXISTING UTILITIES
FAP 840 (IL 49 N)
OVER I-74
VERMILION COUNTY

SCALE: 1:50
DATE: 06/2003

DRAWN BY: WJX
CHECKED BY: IYL