

F.A.I. RTE.	SECTION	COUNTY	TOTAL SHEETS	SHEET NO.
74	.	**	122	95
STA.		TO STA.		
FED. ROAD DIST. NO.	ILLINOIS	FED. AID PROJECT		
*(10-92-8)(HB-1,HB-4)BR				
**CHAMPAIGN & VERMILION				
CONTRACT NO. 70001				


INTERSTATE DETOUR USING ENTRANCE AND EXIT RAMP

DIRECTIONAL BARRICADES WITH STEADY BURNING LIGHTS AT 50' (15 m) CTS. IN TAPER. DRUMS WITH STEADY BURNING LIGHTS IN TANGENT (BETWEEN TAPERS) AT 100' (30 m) CTS.




FOR OFF PEAK CLOSURES LESS THAN 24 HOURS, THE TANGENT SECTION MAY BE OMITTED BY APPROVAL OF THE ENGINEER.

A CHANGEABLE MESSAGE SIGN SHALL BE USED IN ADVANCE OF SIGNING TO WARN OF CLOSURE

CMS ROAD CLOSED 3 MILES AHEAD FOLLOW DETOUR SIGNS

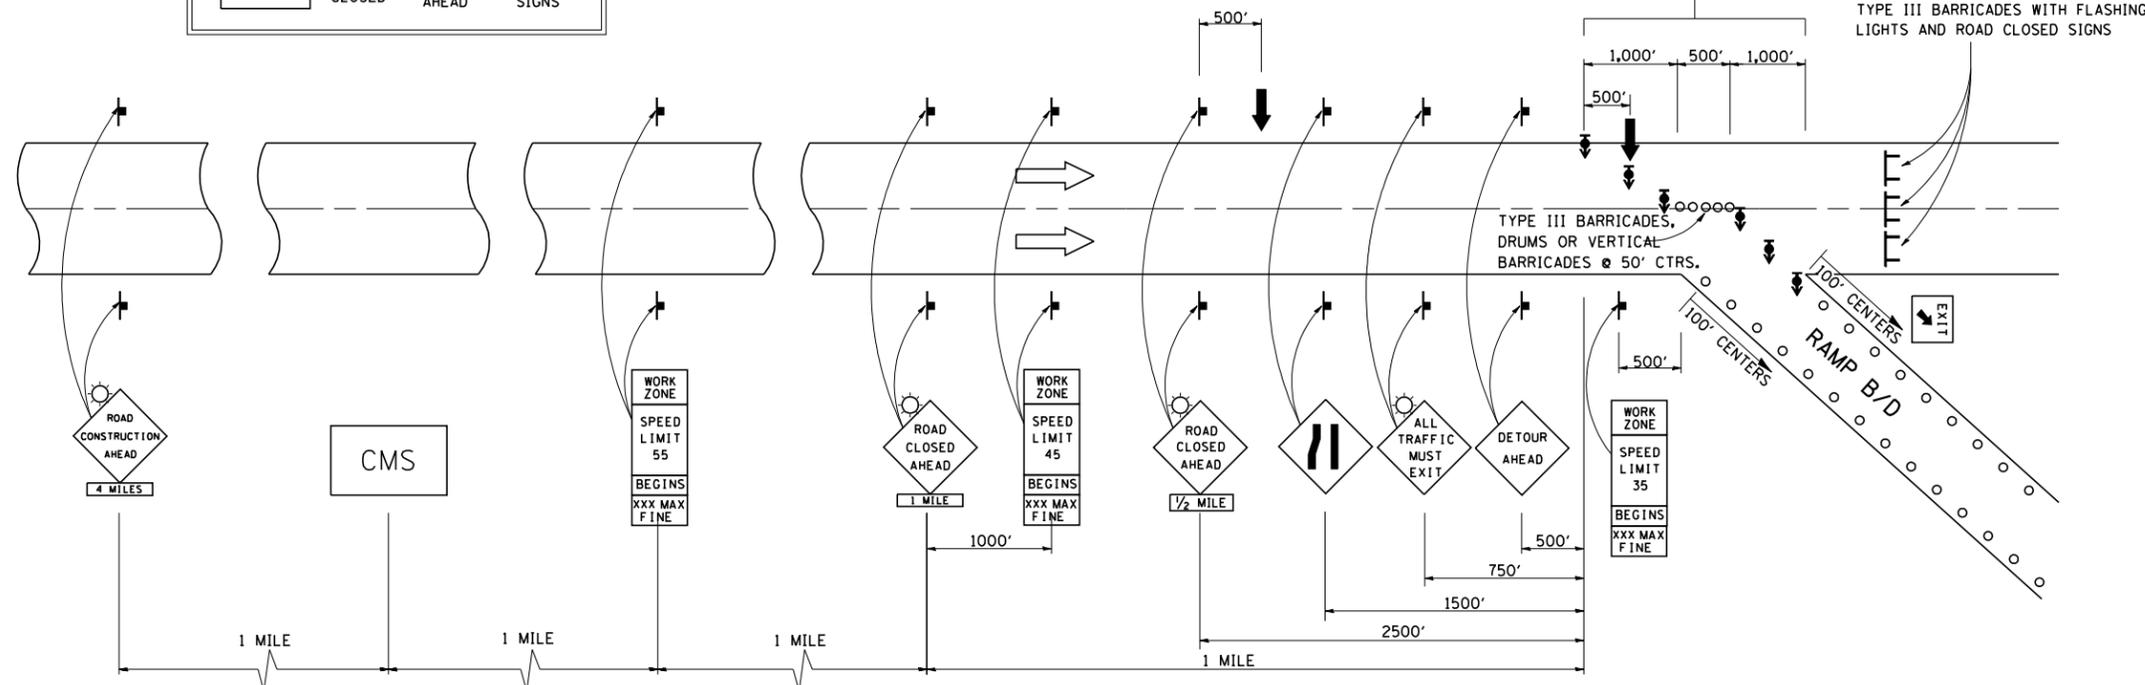

SYMBOLS	
	ARROW BOARD
	SIGN
	DRUM W/STEADY BURNING LIGHT
	TYPE III BARRICADE
	DIRECTIONAL BARRICADE W/STEADY BURNING LIGHT
	LIGHTED FLAGGER STATIONS

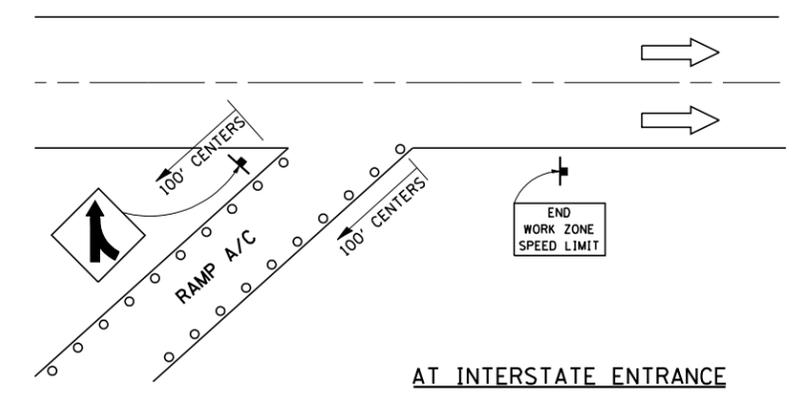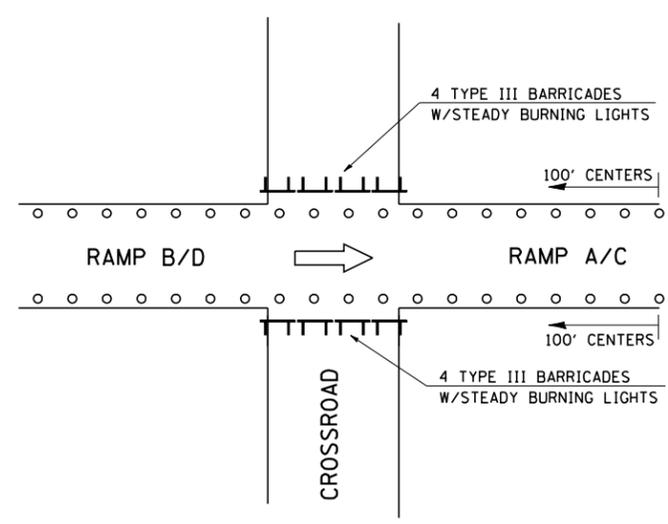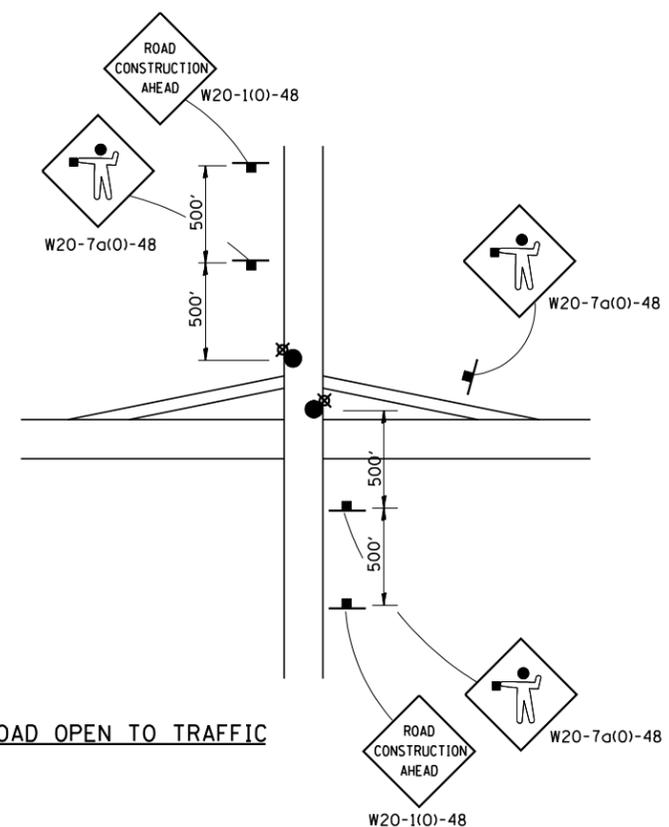

AT INTERSTATE ENTRANCE

Note: All dimensions are in INCHES (millimeters) unless otherwise shown.

DATE	REVISIONS	NAME

ILLINOIS DEPARTMENT OF TRANSPORTATION
TRAFFIC CONTROL & PROTECTION FOR TEMPORARY DETOUR
DISTRICT 5 DETAIL NO. X7011005

PLOT DATE = 8/15/2007
FILE NAME = c:\projects\4580\8991\main\plenn\detail2007.dgn
PLOT SCALE = 42.3525' / IN.
USER NAME = collierb

CROSSROAD OPEN TO TRAFFIC

CROSSROAD CLOSED TO TRAFFIC