


F.A.I. RTE.	SECTION	COUNTY	TOTAL SHEETS	SHEET NO.
74	*	MCLEAN	41	19

\* (57-21B&57-22B)&BDR


SHEET 7 OF 8

# DECK DRAIN REPAIR SN 057-0121

**DETAIL OF DRAIN AT CURB**

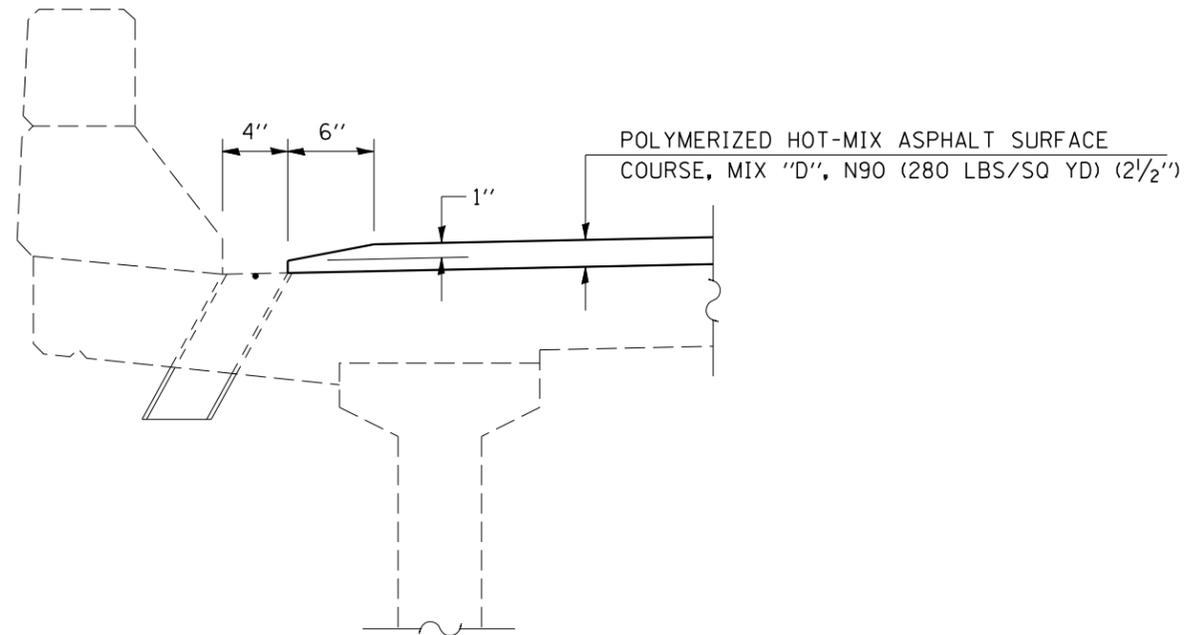


**SECTION AT DRAIN**

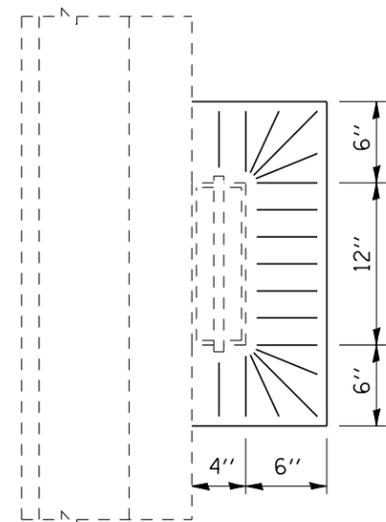

**PLAN VIEW**

**PLUG EXISTING DECK DRAINS**

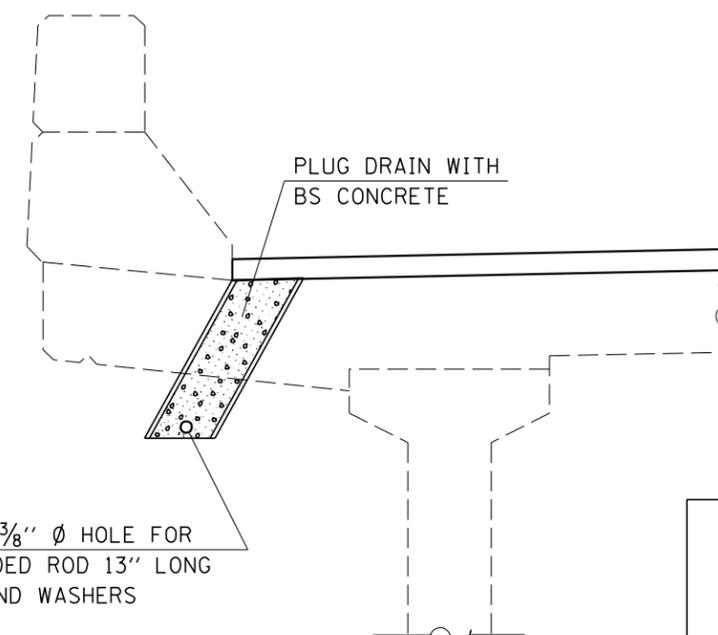

**SECTION AT DRAIN**

**NOTE:**  
SEE SHEET 6 OF 8 FOR  
DRAINS TO BE PLUGGED

**PLAN NOTE:**  
ON EXISTING DECK DRAINS WITH EXTENSIONS,  
REMOVE BOTTOM PORTION OF EXISTING DRAIN.  
(COST INCLUDED WITH PLUG EXISTING DECK DRAINS)

POLYMERIZED HMA AROUND DRAIN AT CURB SHALL  
BE COMPACTED TO SATISFACTION OF ENGINEER.

ILLINOIS DEPARTMENT OF TRANSPORTATION  
**DECK DRAIN REPAIR**  
F.A.I. ROUTE 74  
SECTION (57-21B&57-22B)&BDR  
MCLEAN COUNTY  
SN 057-0121

SCALE: NA      DRAWN BY: JRP  
DATE: 03/22/07      CHECKED BY:

PLOT DATE : 8/16/2007  
 FILE NAME : c:\projects\0501187 (05170641cover.dgn  
 PLOT SCALE : 1/8"=1'-0" / IN.  
 USER NAME : collierb