
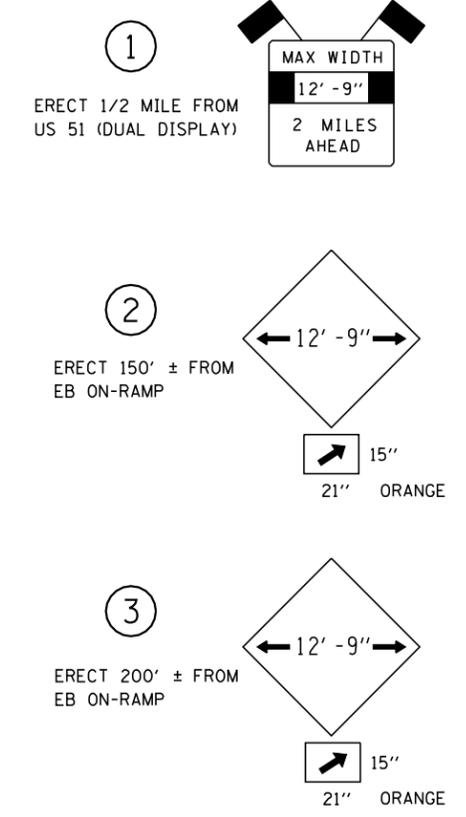


| F.A.I. RTE. | SECTION | COUNTY | TOTAL SHEETS | SHEET NO. |
|-------------|---------|--------|--------------|-----------|
| 74          | *       | MCLEAN | 41           | 35        |

\* (57-21B&57-22B)&BDR

SHEET 1 OF 4

# WIDTH RESTRICTION SIGNING DETAIL STAGE I ONLY

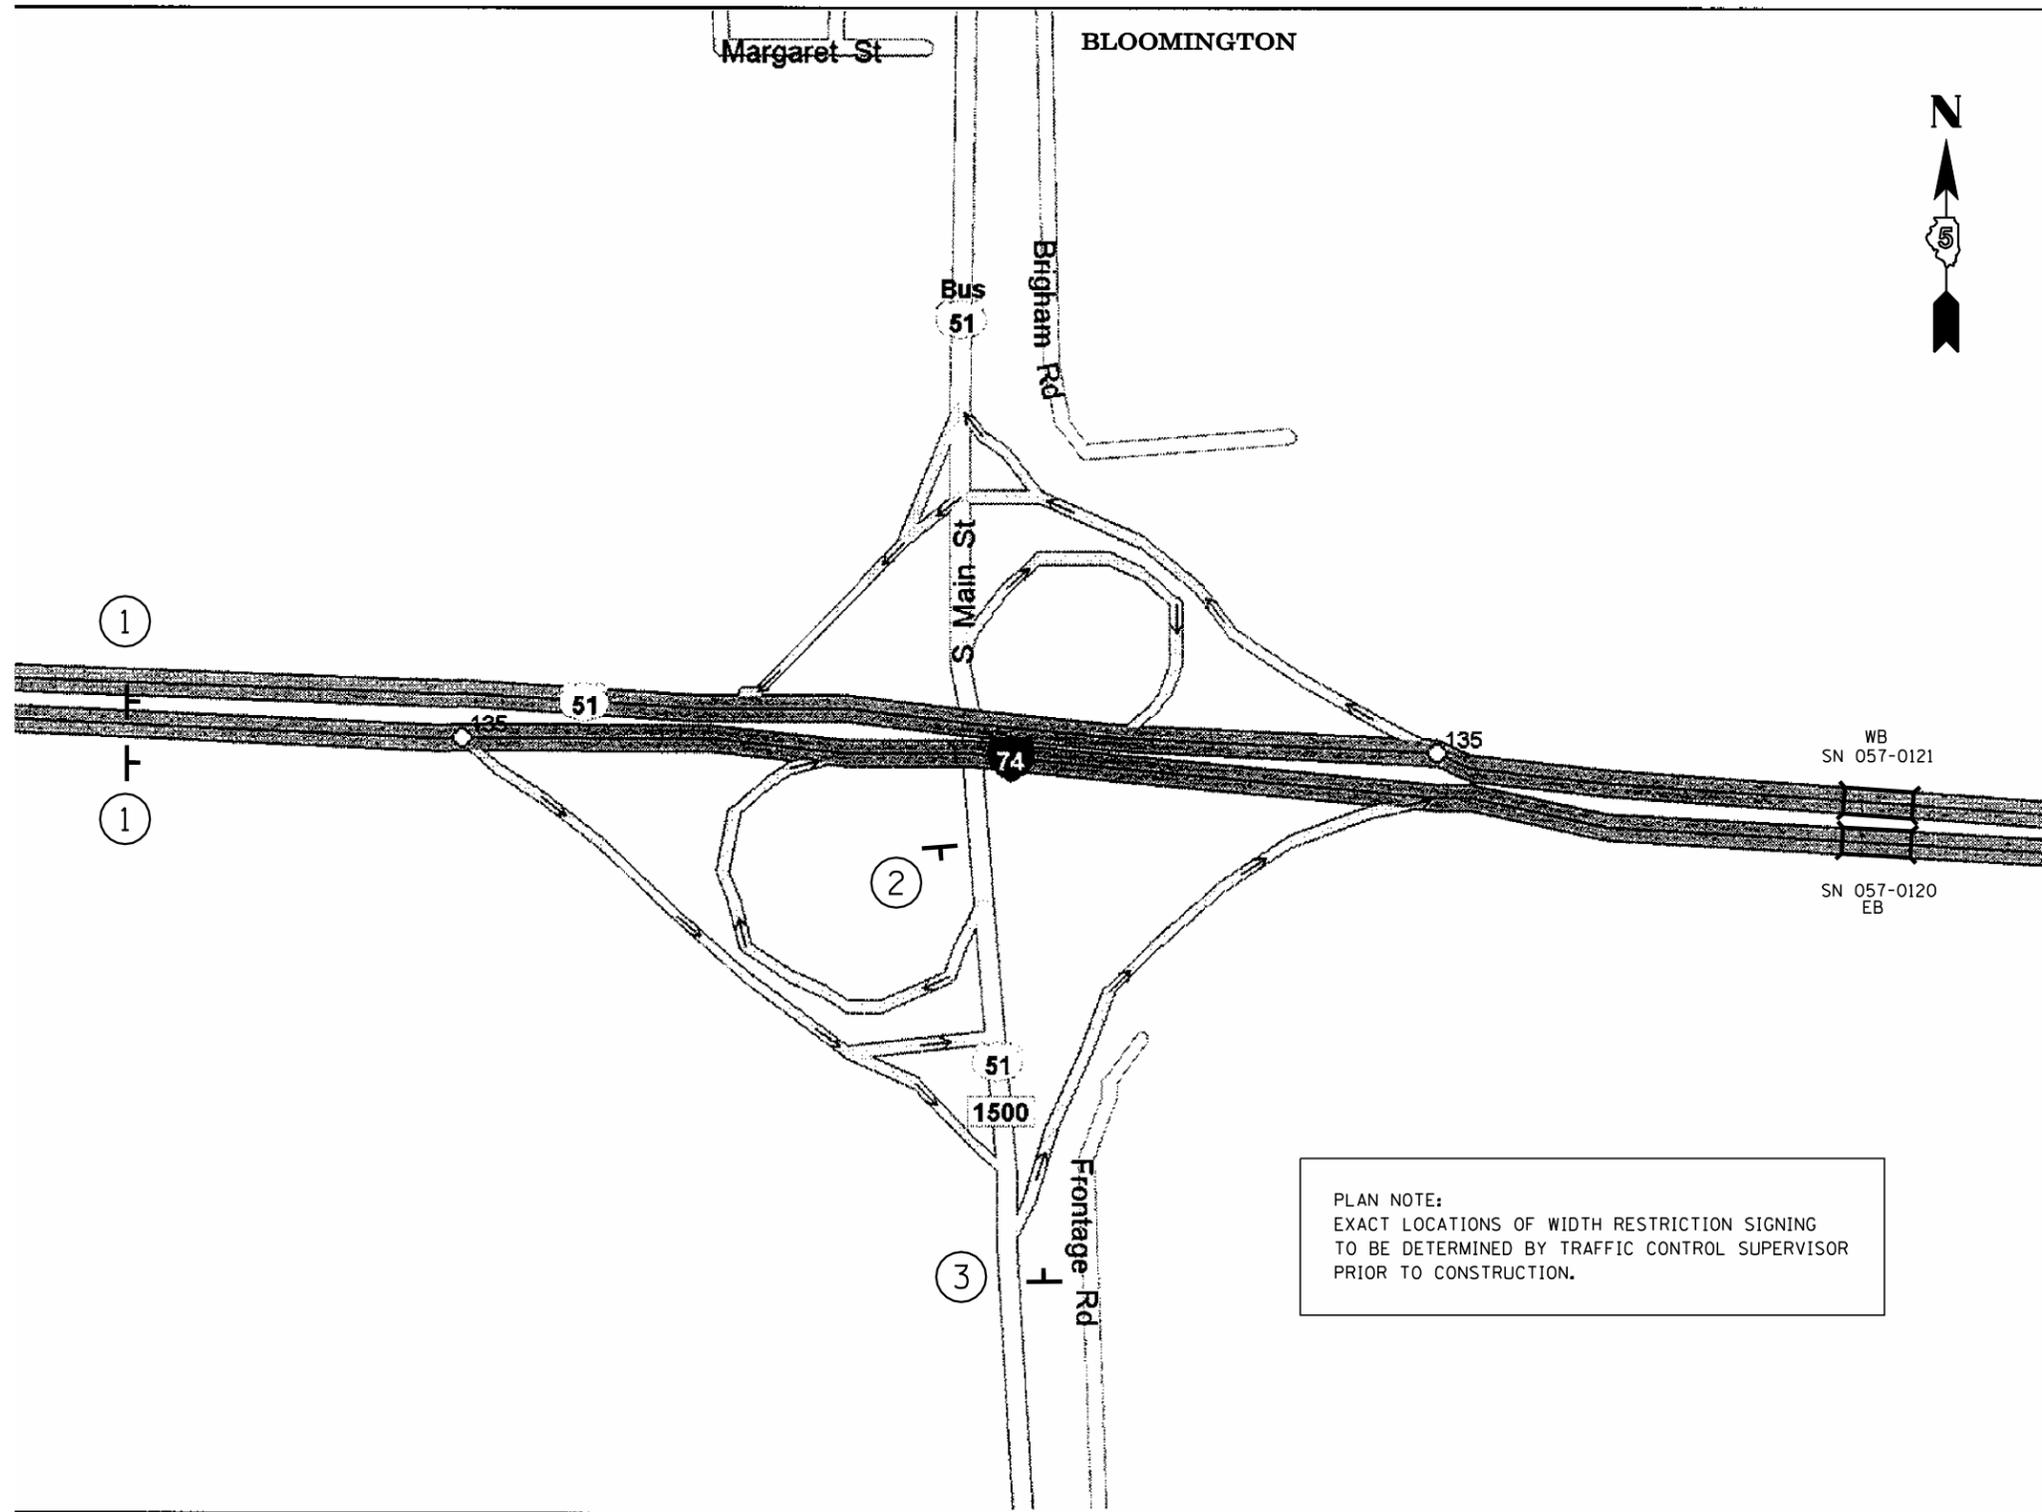

PLAN NOTE:  
EXACT LOCATIONS OF WIDTH RESTRICTION SIGNING  
TO BE DETERMINED BY TRAFFIC CONTROL SUPERVISOR  
PRIOR TO CONSTRUCTION.

ILLINOIS DEPARTMENT OF TRANSPORTATION  
WIDTH RESTRICTION SIGNING DETAIL  
F.A.I. ROUTE 74  
SECTION (57-21B&57-22B)&BDR  
MCLEAN COUNTY  
SCALE: NA DRAWN BY: JRP  
DATE: 03/27/07 CHECKED BY:

PLOT DATE : 8/16/2007  
FILE NAME : c:\projects\70641\70641cover.dgn  
PLOT SCALE : 1/8"=1'-0" / IN.  
USER NAME : collierb