
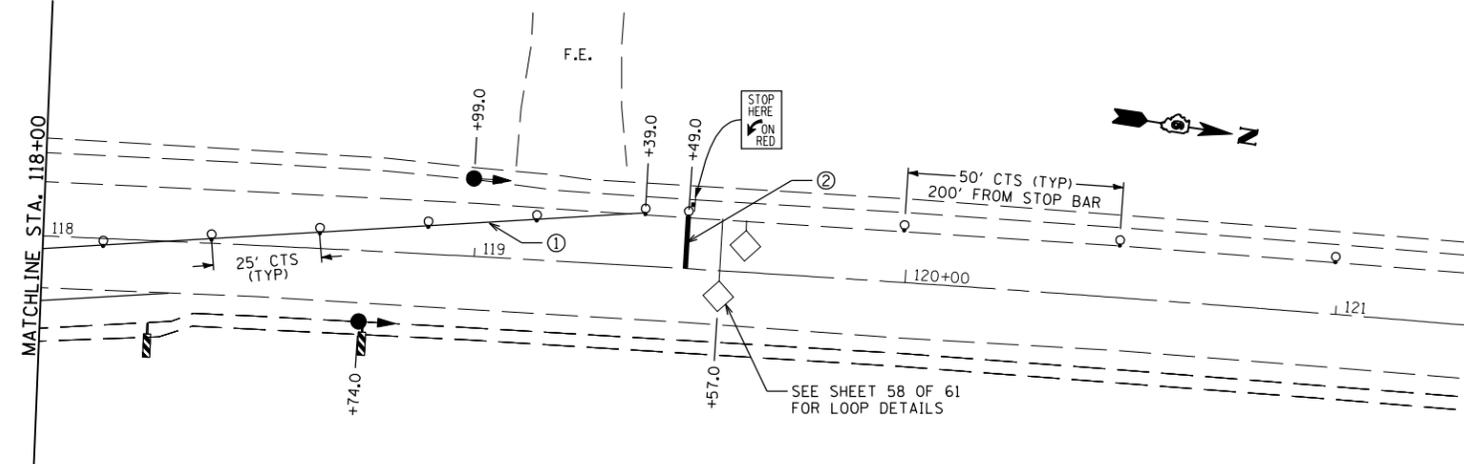


F.A.P. RTE.	SECTION	COUNTY	TOTAL SHEETS	SHEET NO.
42	106(B-1,B-2)	MONTGOMERY	61	14
STA. 112+50		TO STA. 121+30		
FED. ROAD DIST. NO.	ILLINOIS	FED. AID PROJECT		

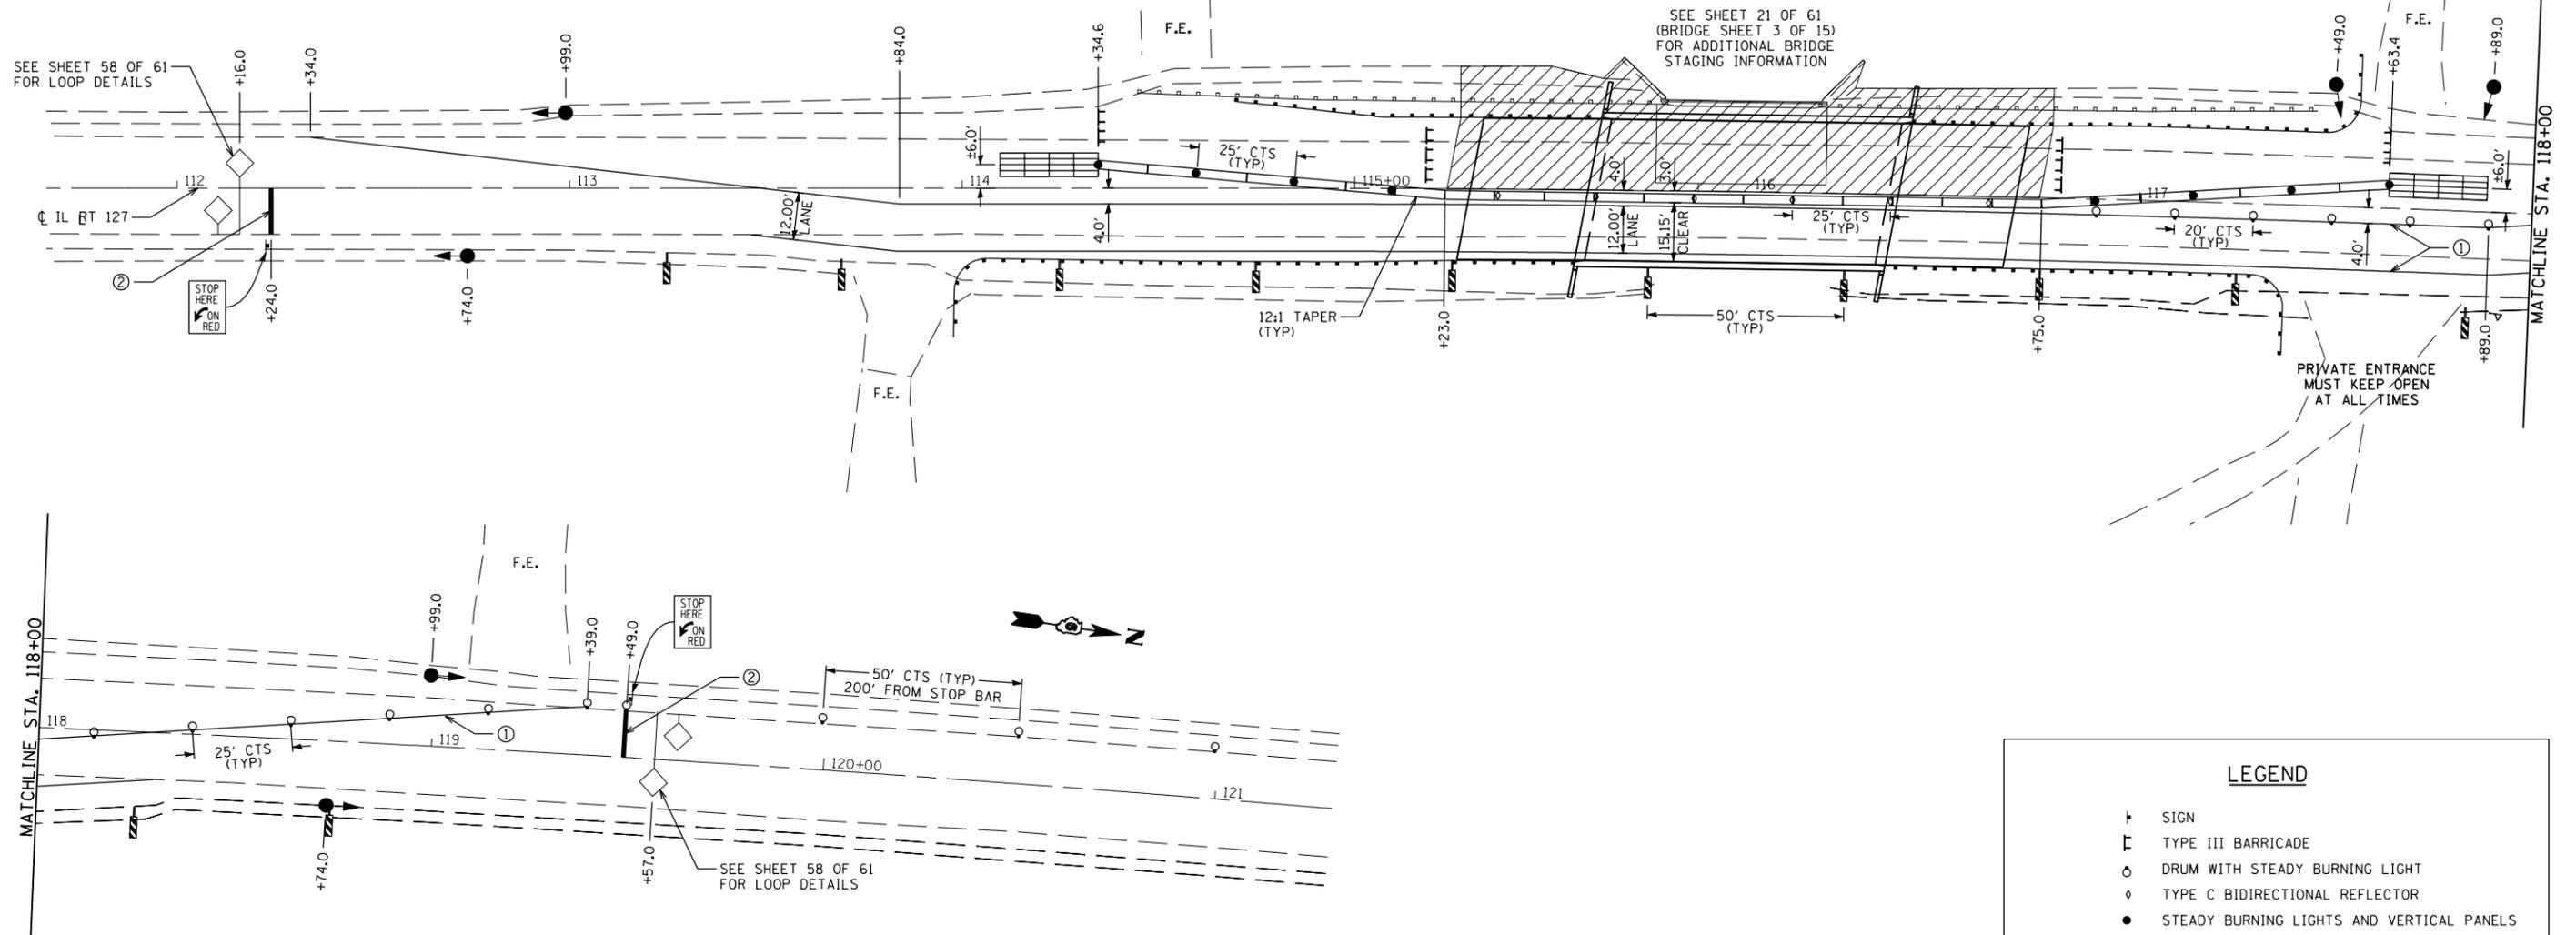


STAGE II - SUGGESTED CONSTRUCTION SEQUENCE

- FOLLOWING COMPLETION OF STAGE I CONSTRUCTION:
1. ADJUST MAXIMUM WIDTH SIGNING WIDTHS TO MATCH THE NEW WIDTH RESTRICTION FOR THIS STAGE AT THE LOCATIONS AS SHOWN IN THESE PLANS ON PAGE 13 AND 54 OF 61.
 2. RELOCATE THE TEMPORARY CONCRETE BARRIER WALL AND PLACE TEMPORARY PAVEMENT MARKINGS IN ACCORDANCE WITH THESE PLANS.
 3. PERFORM STAGE II STRUCTURE, GUARDRAIL, PAVEMENT AND SHOULDER REMOVAL FOR THE LITTLE BEARCAT CREEK STRUCTURE (S.N. 068-0507).
 4. PERFORM ALL EXCAVATION WORK FOR STRUCTURE (S.N. 068-0507).
 5. PERFORM ALL CONSTRUCTION WORK FOR STRUCTURE (S.N. 068-0507).
 6. INSTALL PERMANENT GUARDRAIL AS DETAILED IN THESE PLANS.
 7. INSTALL TEMPORARY RAMPS AT EACH END OF STRUCTURE (S.N. 068-0507).
 8. REMOVE TEMPORARY PAVEMENT MARKINGS FOR STAGE CONSTRUCTION AND PLACE TEMPORARY PAVEMENT MARKINGS FOR TWO-WAY TRAFFIC.

LEGEND

- ⊥ SIGN
- ⊥ TYPE III BARRICADE
- DRUM WITH STEADY BURNING LIGHT
- ◇ TYPE C BIDIRECTIONAL REFLECTOR
- STEADY BURNING LIGHTS AND VERTICAL PANELS
- ⬆ TEMPORARY TRAFFIC SIGNAL
- ▬ DOUBLE VERTICAL PANEL
- ◻ INDUCTION LOOP DETECTOR
- ▬ TEMPORARY CONCRETE BARRIER
- ▬ IMPACT ATTENUATOR
- ① TEMPORARY PAVEMENT MARKING, LINE 5" WHITE
- ② TEMPORARY PAVEMENT MARKING, LINE 24" WHITE
- ▨ WORK ZONE

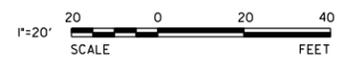

K+ K-Plus Engineering, Ltd.
 753 WINDSOR ROAD
 CHARLESTON, IL 61920
 (217) 348-1500
 WWW.K-PLUSENGINEERING.LTD.COM
 ILLINOIS DEPARTMENT OF PROFESSIONAL REGULATION REGISTRATION #184-003685

REVISIONS	
NAME	DATE

ILLINOIS DEPARTMENT OF TRANSPORTATION
MAINTENANCE OF TRAFFIC & STAGING PLANS
STAGE II
 FAP 42 (IL RTE, 127)
 SECTION 106 (B-1, B-2)
 MONTGOMERY COUNTY

SCALE: VERT. 8-07-07
 HORIZ. 8-07-07

DRAWN BY: ADG
 CHECKED BY: DC

PLOT DATE = Aug-16-2007 11:19:00 AM
 FILE NAME = c:\p\projects\68555818\kpluseng-fina\14_mnt_2.dwg
 PLOT SCALE = 42,352% / IN.
 USER NAME = laughlin-1

THIS DOCUMENT IS THE PROPERTY OF K-PLUS ENGINEERING, LTD. AND NO PART HEREIN SHALL BE USED EXCEPT FOR THIS SPECIFIC PROJECT WITHOUT THE WRITTEN CONSENT OF K-PLUS ENGINEERING, LTD.