
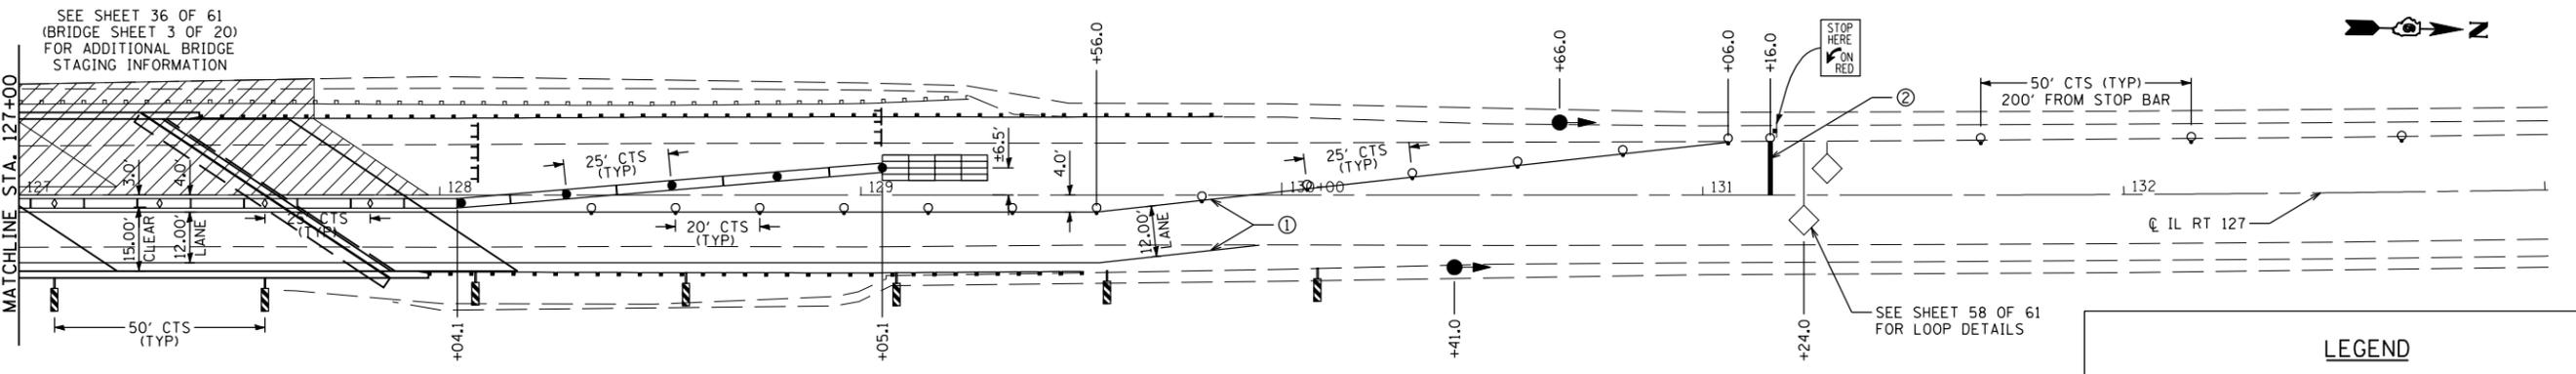


F.A.P. RTE.	SECTION	COUNTY	TOTAL SHEETS	SHEET NO.
42	106(B-1,B-2)	MONTGOMERY	61	16
STA. 121+00		TO STA. 130+70		
FED. ROAD DIST. NO.	ILLINOIS	FED. AID PROJECT		

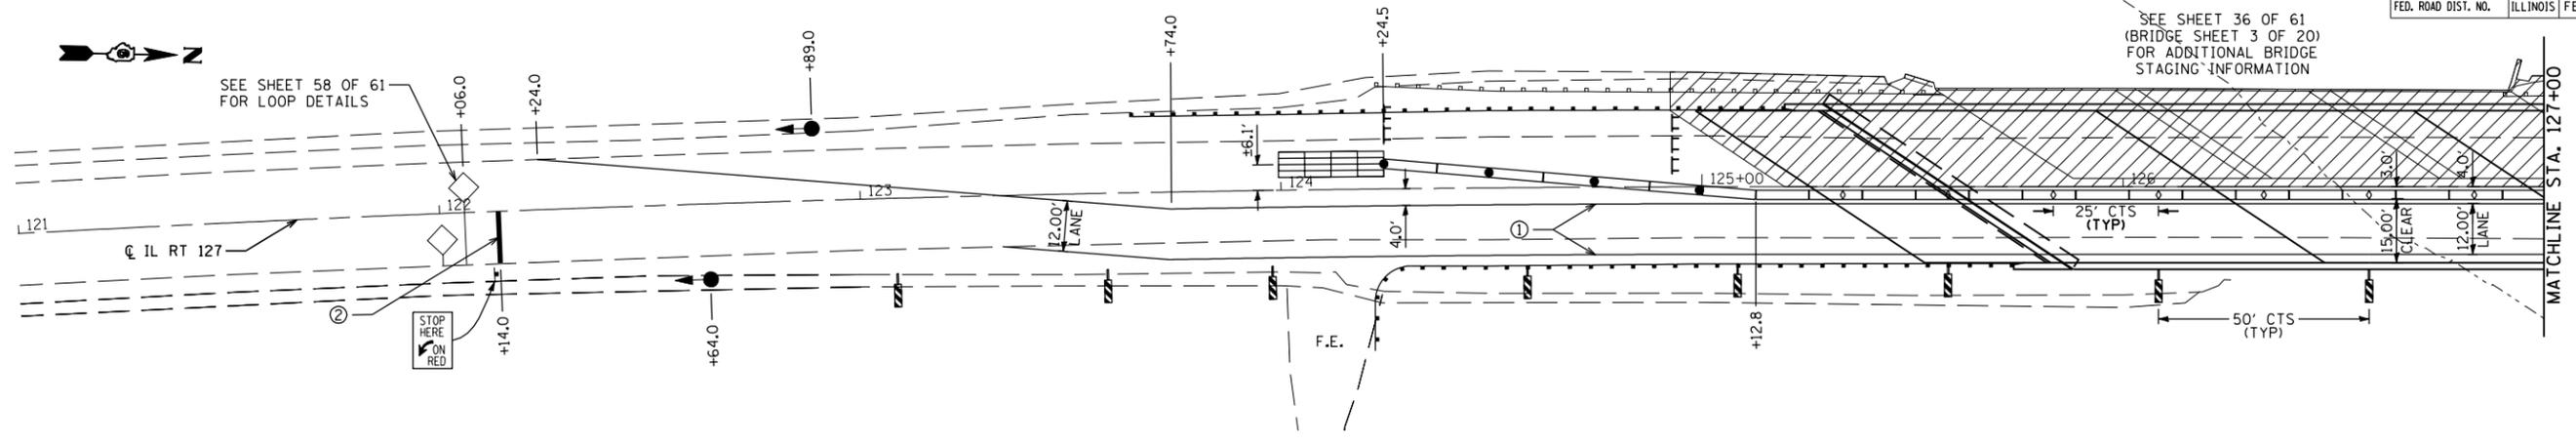

LEGEND

- † SIGN
- ⌄ TYPE III BARRICADE
- DRUM WITH STEADY BURNING LIGHT
- ◇ TYPE C BIDIRECTIONAL REFLECTOR
- STEADY BURNING LIGHTS AND VERTICAL PANELS
- ⬇️ TEMPORARY TRAFFIC SIGNAL
- ▬ DOUBLE VERTICAL PANEL
- INDUCTION LOOP DETECTOR
- ▬ TEMPORARY CONCRETE BARRIER
- ▬ IMPACT ATTENUATOR
- ① TEMPORARY PAVEMENT MARKING, LINE 5" WHITE
- ② TEMPORARY PAVEMENT MARKING, LINE 24" WHITE
- ▨ WORK ZONE

STAGE IV - SUGGESTED CONSTRUCTION SEQUENCING

- FOLLOWING COMPLETION OF STAGE III CONSTRUCTION:
1. ADJUST MAXIMUM WIDTH SIGNING WIDTHS TO MATCH THE NEW WIDTH RESTRICTION FOR THIS STAGE AT THE LOCATIONS AS SHOWN IN THESE PLANS ON PAGE 13 AND 54 OF 61.
 2. RELOCATE THE TEMPORARY CONCRETE BARRIER WALL AND PLACE TEMPORARY PAVEMENT MARKINGS IN ACCORDANCE WITH THESE PLANS.
 3. PERFORM STAGE IV STRUCTURE, GUARDRAIL, PAVEMENT AND SHOULDER REMOVAL FOR THE LITTLE BEARCAT CREEK STRUCTURE (S.N. 068-0506).
 4. PERFORM ALL EXCAVATION WORK FOR STAGE IV OF STRUCTURE (S.N. 068-0506).
 5. PERFORM ALL CONSTRUCTION WORK FOR STRUCTURE (S.N. 068-0506).
 6. INSTALL PERMANENT GUARDRAIL AS DETAILED IN THESE PLANS.
 7. INSTALL TEMPORARY RAMPS AT EACH END OF STRUCTURE (S.N. 068-0506).

STAGE V - SUGGESTED CONSTRUCTION SEQUENCE

1. FOLLOWING THE COMPLETION OF STAGE IV CONSTRUCTION, REMOVE ALL TEMPORARY CONCRETE BARRIER, TEMPORARY SIGNALS AND OTHER TRAFFIC CONTROL DEVICES USED FOR STAGE CONSTRUCTION.
2. REMOVE TEMPORARY PAVEMENT MARKINGS FOR STAGE CONSTRUCTION AND PLACE TEMPORARY PAVEMENT MARKINGS FOR TWO-WAY TRAFFIC.
3. PERFORM ALL IL 127 ROADWAY WORK BY MILLING AND PAVING 2" BITUMINOUS CONCRETE SURFACE COURSE OVER THE EXISTING ROADWAY AND SHOULDERS AS SHOWN IN THESE PLANS.
4. UTILIZE ALL THE APPROPRIATE HIGHWAY TRAFFIC CONTROL STANDARDS WHEN PLACING THE PROPOSED SURFACE AND OTHER FINAL PAY ITEMS.
5. IF UNEVEN LANES WILL BE OPEN TO OVERNIGHT TRAFFIC FLOW, INCLUDE "UNEVEN LANES" SIGN WB-110(X)48. SIGNS TO BE INCLUDED IN THE CONTRACT UNIT PRICES FOR CONSTRUCTION ITEMS INVOLVED AND NO ADDITIONAL COMPENSATION WILL BE ALLOWED.



1"=20'
SCALE FEET

K+ K-Plus Engineering, Ltd.
753 WINDSOR ROAD
CHARLESTON, IL 61920
(217) 348-1500
WWW.K-PLUSENGINEERING.LTD.COM
ILLINOIS DEPARTMENT OF PROFESSIONAL REGULATION REGISTRATION #184-003685

** THIS DOCUMENT IS THE PROPERTY OF K-PLUS ENGINEERING, LTD. AND NO PART HEREIN SHALL BE USED **
EXCEPT FOR THIS SPECIFIC PROJECT WITHOUT THE WRITTEN CONSENT OF K-PLUS ENGINEERING, LTD.

REVISIONS	
NAME	DATE

ILLINOIS DEPARTMENT OF TRANSPORTATION
MAINTENANCE OF TRAFFIC & STAGING PLANS
STAGE IV AND V
FAP 42 (IL RTE. 127)
SECTION 106 (B-1, B-2)
MONTGOMERY COUNTY

SCALE: VERT. 8-07-07
HORIZ. 8-07-07

DRAWN BY ADG
CHECKED BY DC

PLOT DATE = Aug-16-2007 11:09:04AM
FILE NAME = c:\p\projects\685558\kplus\eng-f\ma\116_mst_4.dwg
PLOT SCALE = 4:2,352% / IN.
USER NAME = laughlin-1