



F.A.P. RTE.	SECTION	COUNTY	TOTAL SHEETS	SHEET NO.
42	106(B-1,B-2)	MONTGOMERY	61	17
STA. 112+50.00		TO STA. 130+70.00		
FED. ROAD DIST. NO.	ILLINOIS	FED. AID PROJECT		

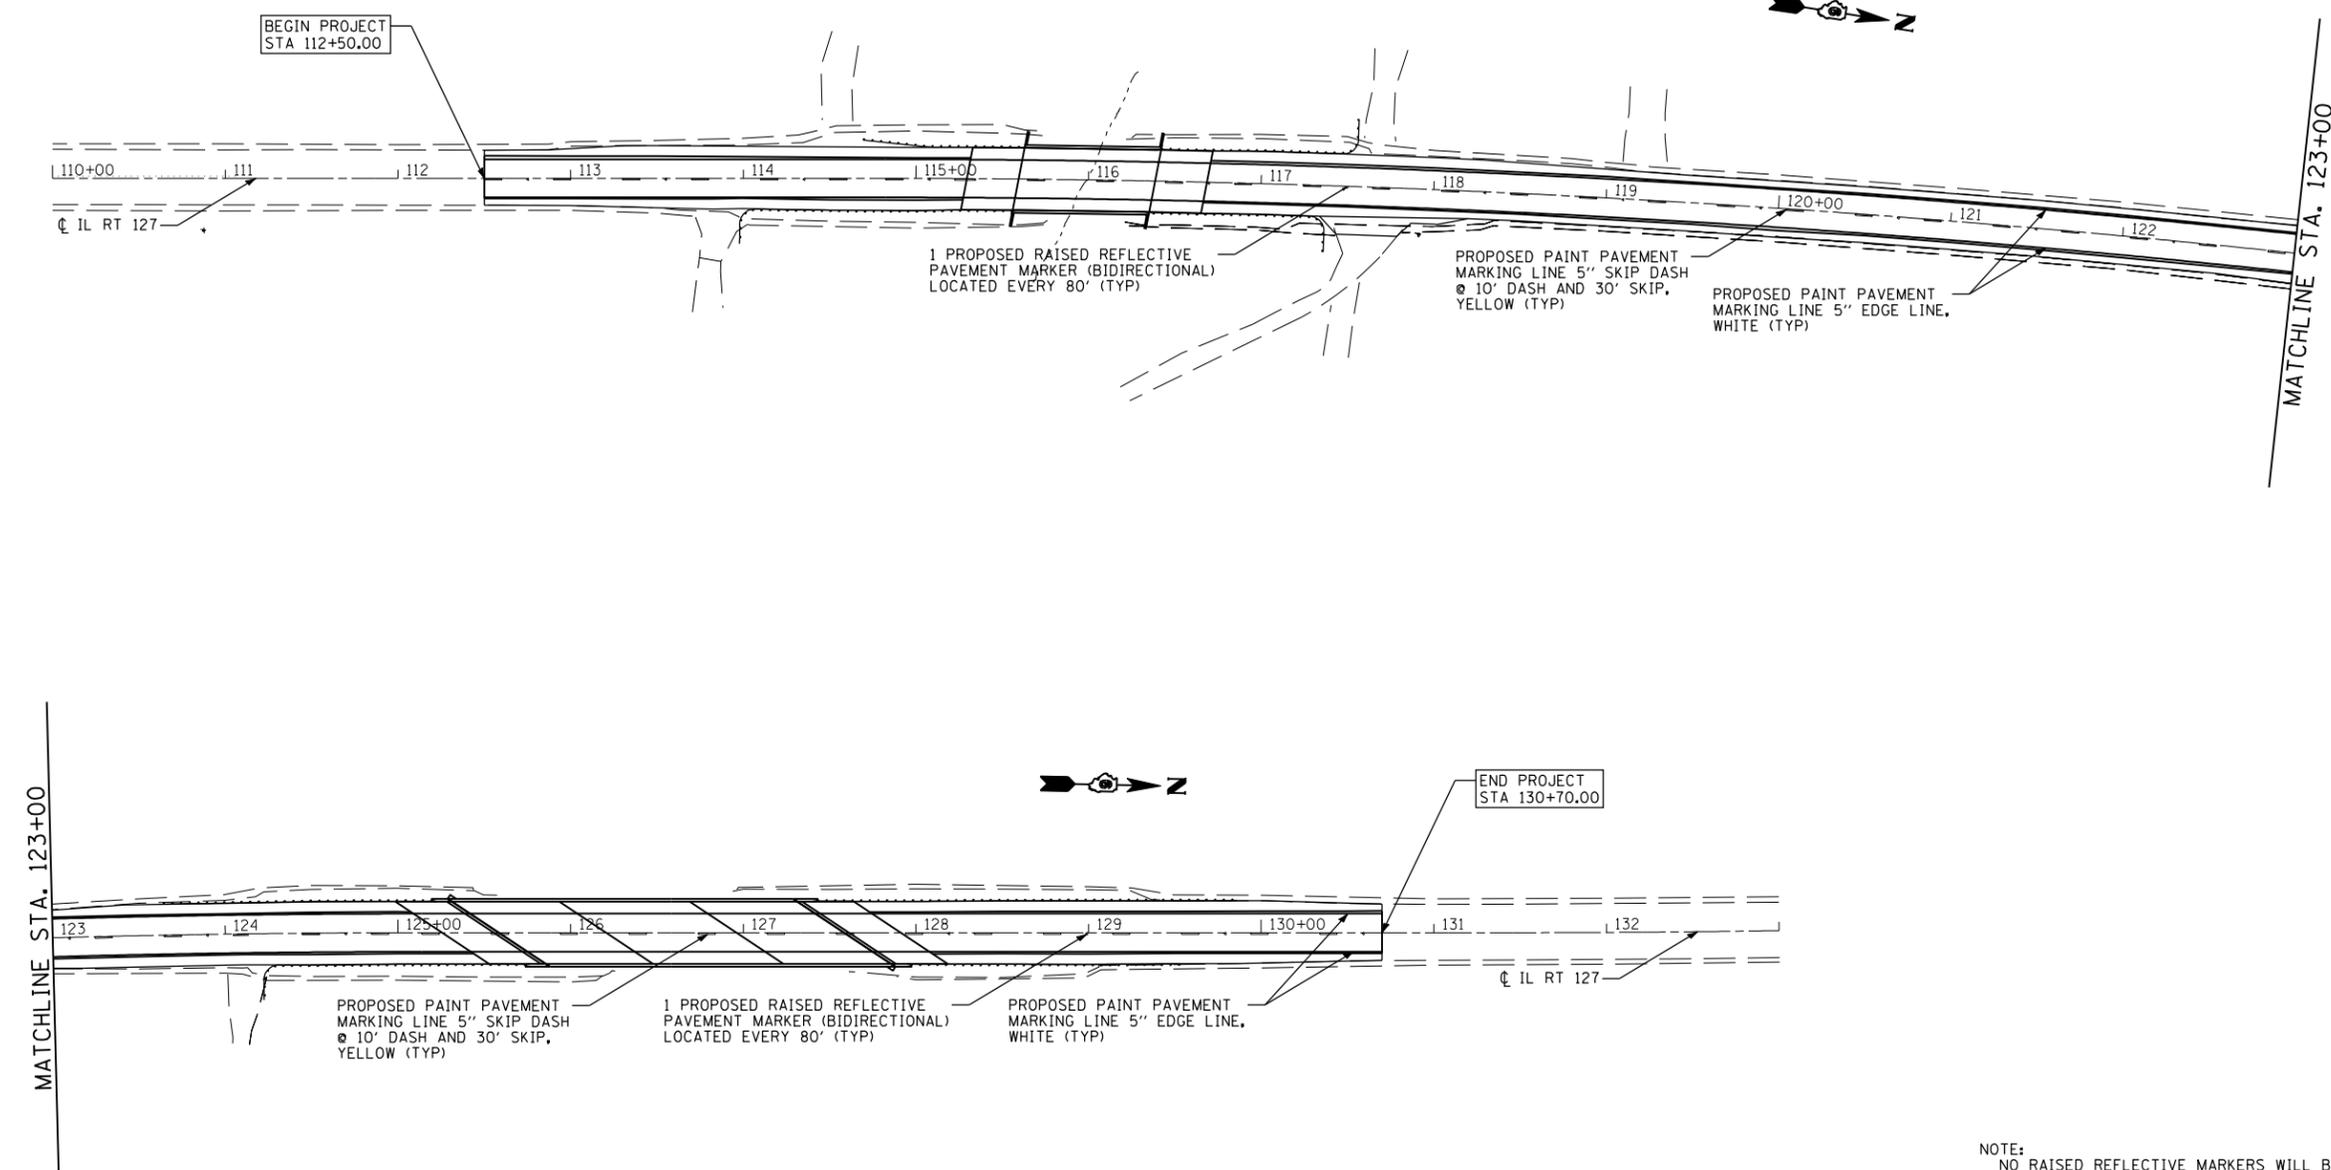

NOTE:  
NO RAISED REFLECTIVE MARKERS WILL BE PLACED ON BRIDGE SURFACES

PLOT DATE : Aug-16-2007 02:47:01PM  
 FILE NAME : c:\projects\6555918\kpluseng-f.m\17.plt  
 PLOT SCALE : 1/8"=1'-0" / IN.  
 USER NAME : laughlin-1

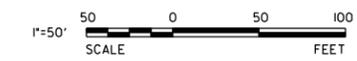

**K+** K-Plus Engineering, Ltd.  
 753 WINDSOR ROAD  
 CHARLESTON, IL 61920  
 (217) 348-1500  
 WWW.K-PLUSENGINEERING.LTD.COM  
 ILLINOIS DEPARTMENT OF PROFESSIONAL REGULATION REGISTRATION #184-003685

\*\* THIS DOCUMENT IS THE PROPERTY OF K-PLUS ENGINEERING, LTD. AND NO PART HEREIN SHALL BE USED \*\*  
 EXCEPT FOR THIS SPECIFIC PROJECT WITHOUT THE WRITTEN CONSENT OF K-PLUS ENGINEERING, LTD.

REVISIONS	
NAME	DATE

ILLINOIS DEPARTMENT OF TRANSPORTATION  
**PROPOSED PAVEMENT MARKING PLAN**

FAP 42 (IL RTE, 127)  
 SECTION 106 (B-1, B-2)  
 MONTGOMERY COUNTY

SCALE: VERT. 8-07-07  
 HORIZ. 8-07-07

DRAWN BY ADG  
 CHECKED BY DC