





F.A.P. RTE.	SECTION	COUNTY	TOTAL SHEETS	SHEET NO.
304	2B-5	PIKE	112	77
STA.		TO STA.		
FED. ROAD DIST. NO.	ILLINOIS	FED. AID PROJECT		

DETAILS OF MAILBOX TURNOUTS

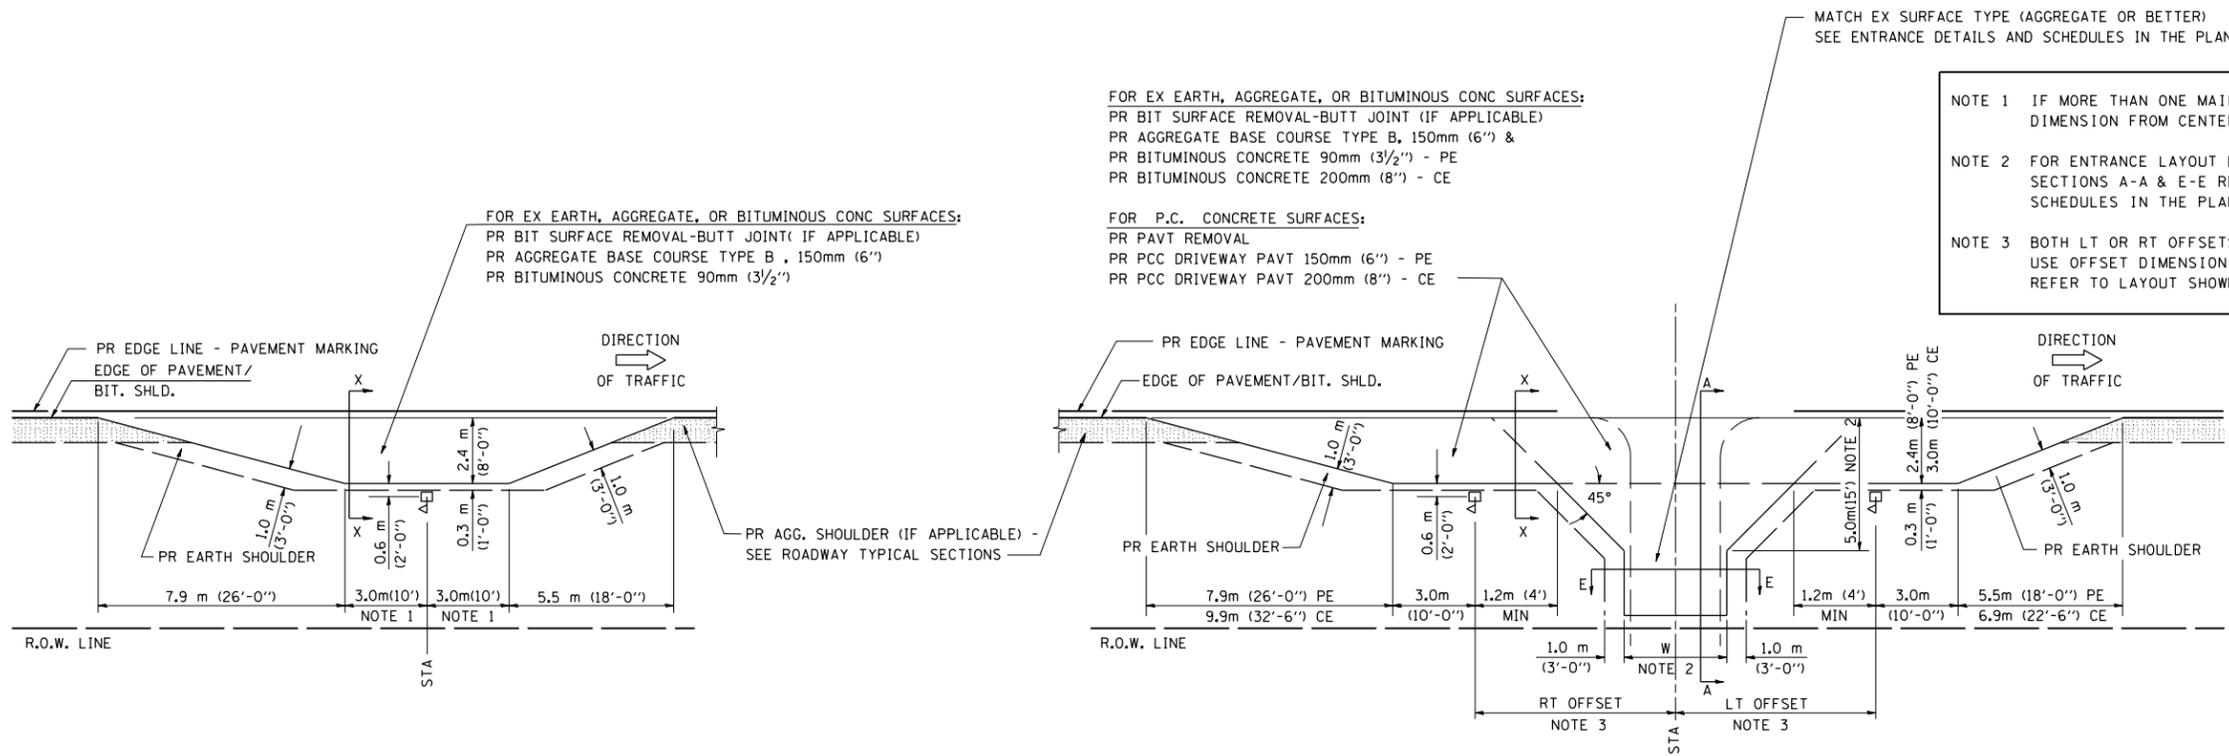

PLAN - MAILBOX TURNOUTS

PLAN - COMBINED MAILBOX TURNOUT WITH TRAILING OR LEADING ENTRANCE

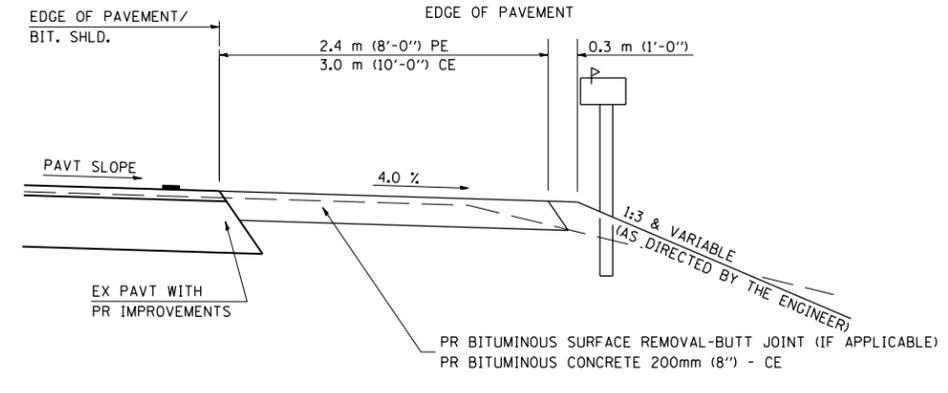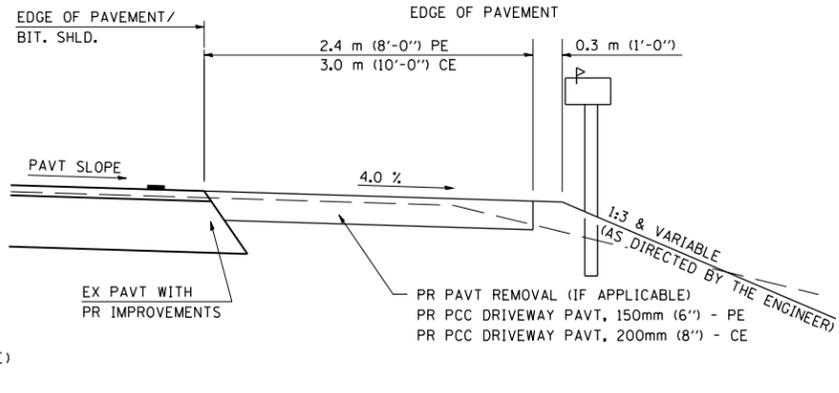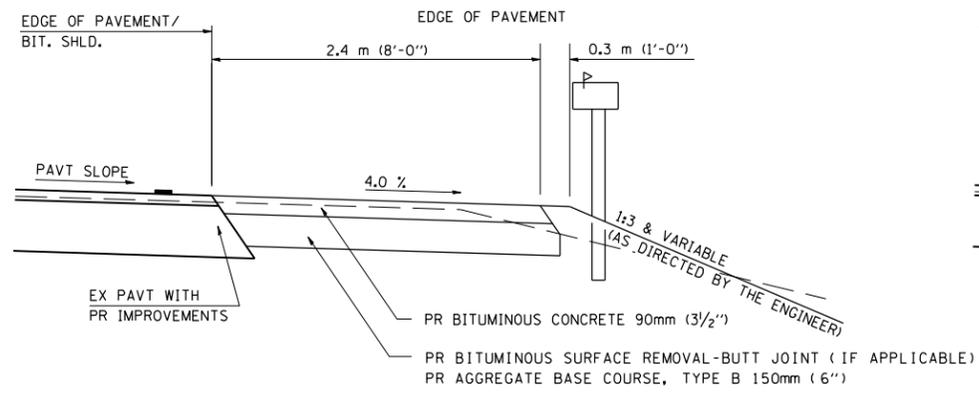

REVISIONS	
NAME	DATE
JCN	2/19/03

SHEET 2 OF 3

ILLINOIS DEPARTMENT OF TRANSPORTATION
DISTRICT SIX
DETAILS FOR RURAL / URBAN
ENTRANCE & MAILBOX TURNOUT
W / O CONCRETE GUTTER
(3R - PROJECTS)

SCALE: VERT. _____
 HORIZ. _____
 DATE: FEBRUARY 23, 1999

DRAWN BY: CADD
 CHECKED BY: JCN

c:\p-projects\d652404\psba_f.inel\ent_3r-psba.dgn
 7/31/2007
 *REF01