


PLAN

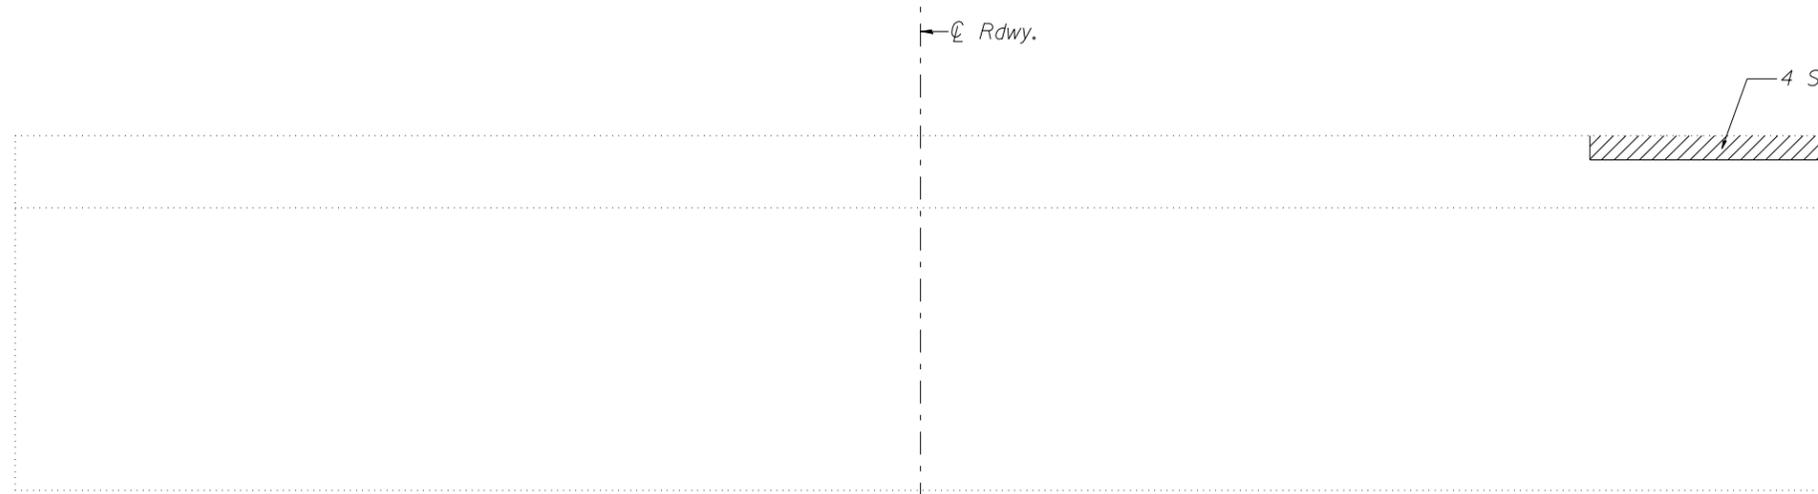

**ELEVATION
SOUTH FACE**
(Looking North)



**ELEVATION
NORTH FACE**
(Looking South)

BILL OF MATERIAL

Item	Unit	Quantity
Structure Repair of Concrete (Depth equal to or less than 5")	Sq. Ft.	9

LEGEND

Structure Repair of Concrete (Depth equal to or less than 5")

**THIS SHEET IS FOR
INFORMATION ONLY**

DESIGNED	BAN
CHECKED	JOH
DRAWN	TC/TD
CHECKED	BAN

**PIER 1 REPAIRS
ILLINOIS ROUTE 78 OVER
MAUVAISE TERRE CREEK
F.A.P. 614 SEC. 148(BR-2)F
MORGAN COUNTY
STATION 16+34.85
STR. NO. 069-0005**

HUTCHISON ENGINEERING, INC.
JACKSONVILLE, ILLINOIS

Rev: _____ Date: _____