


MAIN STREET CLOSURE

TRAFFIC CONTROL & STAGING REQUIREMENTS FULL CLOSURE: THE ENTIRE PROJECT AREA WILL BE PERMITTED TO BE CLOSED FOR A MAXIMUM OF 30 DAYS. THE CLOSURE WILL BE PERMITTED FOR THE FOLLOWING ITEMS OF WORK: CONCRETE CURB REMOVAL/REPLACEMENT, MILLING, PAVING. OTHER ITEMS MUST BE APPROVED 48 HOURS IN ADVANCE BY THE CITY. A 48 HOUR NOTICE BY THE CONTRACTOR TO PUBLIC IS REQUIRED PRIOR TO CLOSURE. PEDESTRIAN ACCESS TO ALL BUILDINGS MUST BE PROVIDED AT ALL TIMES.

MAIN STREET CLOSURE: MAIN STREET MAY BE CLOSED TO TRAFFIC IN ACCORDANCE WITH STANDARD BLR-17 AND OTHER RELATED STANDARDS, PEDESTRIAN ACCESS TO ALL BUILDINGS MUST BE PROVIDED AT ALL TIMES.

ADDITIONAL TRAFFIC CONTROL FOR ROADS AND SIDEWALKS IS REQUIRED PER THE MUTCD AND THE APPLICABLE HIGHWAY STANDARDS.


WORK BEHIND THE EDGE OF PAVEMENT MAY BE CONSTRUCTED UNDER DAY LABOR ONLY WITH LANE SHIFTS/MULTI-LANE CLOSURES, WHICH SHALL BE IN ACCORDANCE WITH STANDARDS 701006 701501, 701502, 701602, 701701 & 701801 IN SO FAR AS THEY APPLY. PEDESTRIAN ACCESS TO ALL BUILDINGS MUST BE PROVIDED AT ALL TIMES.

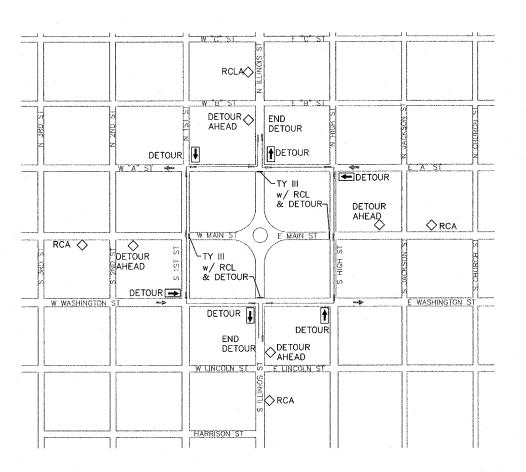

RCA - ROAD CONSTRUCTION AHEAD: W20-1 w/ LT/RT AS NEEDED RCLA - ROAD CLOSED AHEAD: W20-3 w/ LT/RT AS NEEDED RCL - ROAD CLOSED: R11-2 DETOUR AHEAD: W20-2 DETOUR - w/ ARROW: M4-9

DETOUR: ON TY III BARRICADES, M4-10, w/ LT/RT ARROW END DETOUR: M4-8a TY III: TYPE III BARRICADES FOR FULL CLOSURE

ALL TRAFFIC CONTROL DEVICES AND LAYOUT SHALL CONFORM TO THE MUTCD AND APPLICABLE HIGHWAY STANDARDS.

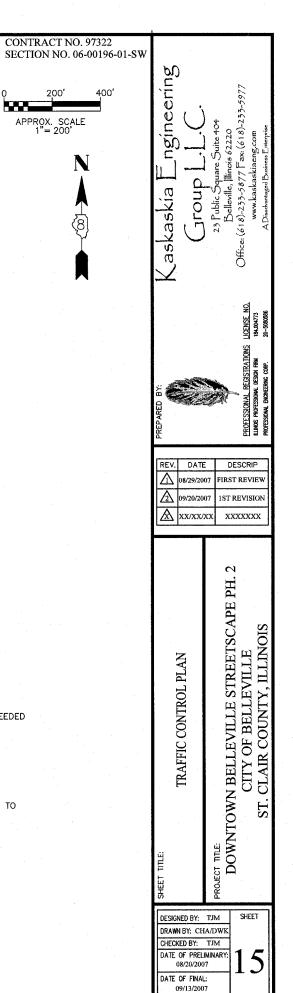

SHEET NO. 15 OF 48 SHEETS PROJECT NUMBER 07-0041

CONTRACT NO. 97322

200

APPROX. SCALE 1"= 200'