
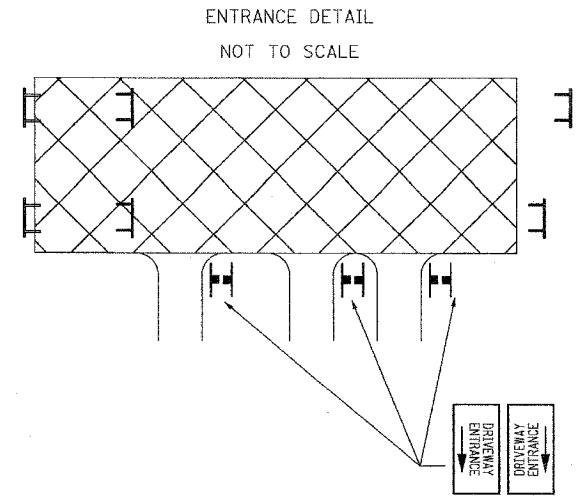


F.A.U. RTE.	SECTION	COUNTY	TOTAL SHEETS	SHEET NO.
1602	74 B-1	COOK	34	12
STA.		TO STA.		
FED. ROAD DIST. NO.	ILLINOIS	FED. AID PROJECT		
CONTRACT NO. 62418				

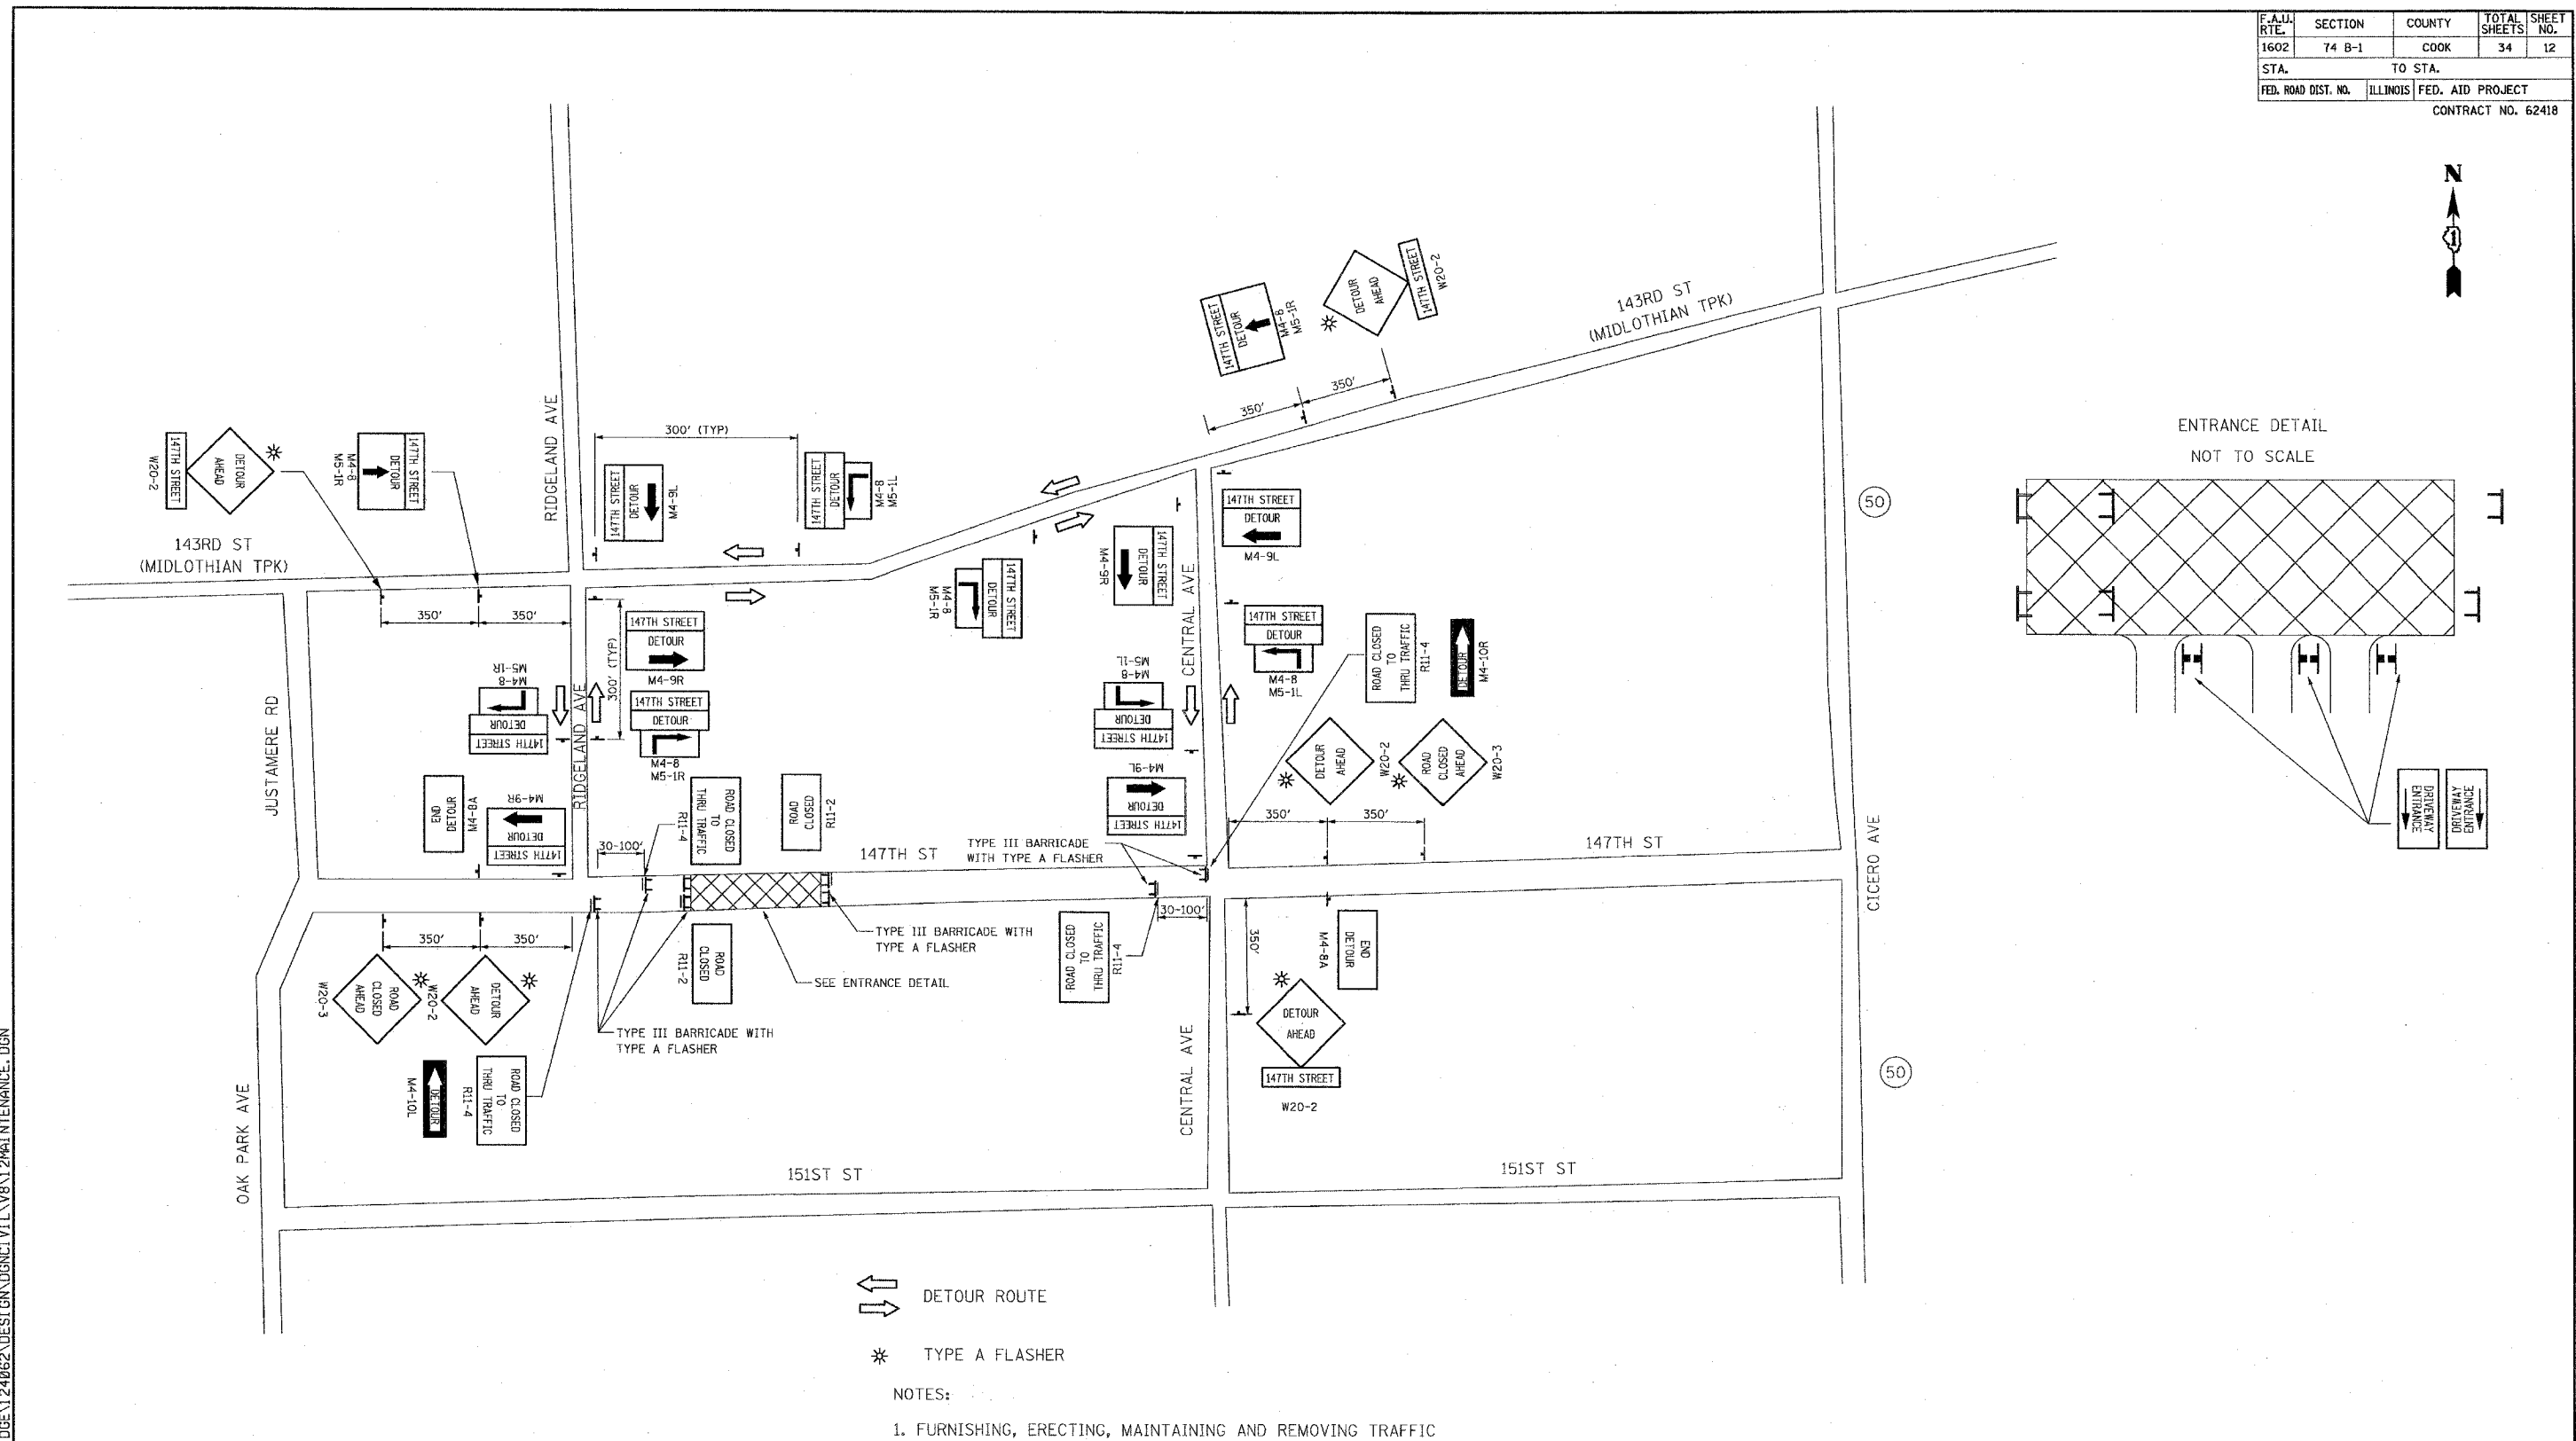

DETOUR ROUTE  
 TYPE A FLASHER

- NOTES:
- FURNISHING, ERECTING, MAINTAINING AND REMOVING TRAFFIC CONTROL DEVICES ALONG DETOUR ROUTES WILL BE PAID FOR AT THE CONTRACT UNIT PRICE EACH FOR TRAFFIC CONTROL AND PROTECTION FOR TEMPORARY DETOUR.
  - THE CONTRACTOR SHALL CONSTRUCT AND MAINTAIN AGGREGATE SURFACE COURSE FOR TEMPORARY ACCESS TO PRIVATE ENTRANCES AND COMMERCIAL ENTRANCES. THE TEMPORARY CLOSURE OF DRIVEWAYS WILL BE LIMITED TO THE DURATION OF THE CONSTRUCTION DIRECTLY IN FRONT OF THE DRIVEWAYS.

**RH&A**  
 Robert H. Anderson & Associates, Inc.  
 Consulting Engineers  
 Timbers Professional Center  
 220 West River Drive, St. Charles, IL 60174  
 Phone - 630.584.3530 Fax - 630.584.3047

REVISIONS	
NAME	DATE

ILLINOIS DEPARTMENT OF TRANSPORTATION  
 147th STREET OVER BOCA RIO DITCH  
 F.A.U. 1602, SECTION 74 B-1  
 COOK COUNTY  
 MAINTENANCE OF TRAFFIC  
 (DETOUR PLAN)

SCALE: VERT: NOT TO SCALE HORIZ: NOT TO SCALE  
 DATE: AUGUST 2006 DRAWN BY: TC CHECKED BY: KMA

8/30/2006 H:\DOT\BRI\DE\124062\DESIGN\GN\GN\11\18\12\MAINTENANCE.DGN