



F.A.U. RTE.	SECTION	COUNTY	TOTAL SHEETS	SHEET NO.
1602	74 B-1	COOK	34	13
STA. 4+11.71		TO STA. 15+75.79		
FED. ROAD DIST. NO.		ILLINOIS FED. AID PROJECT		
CONTRACT NO. 62418				

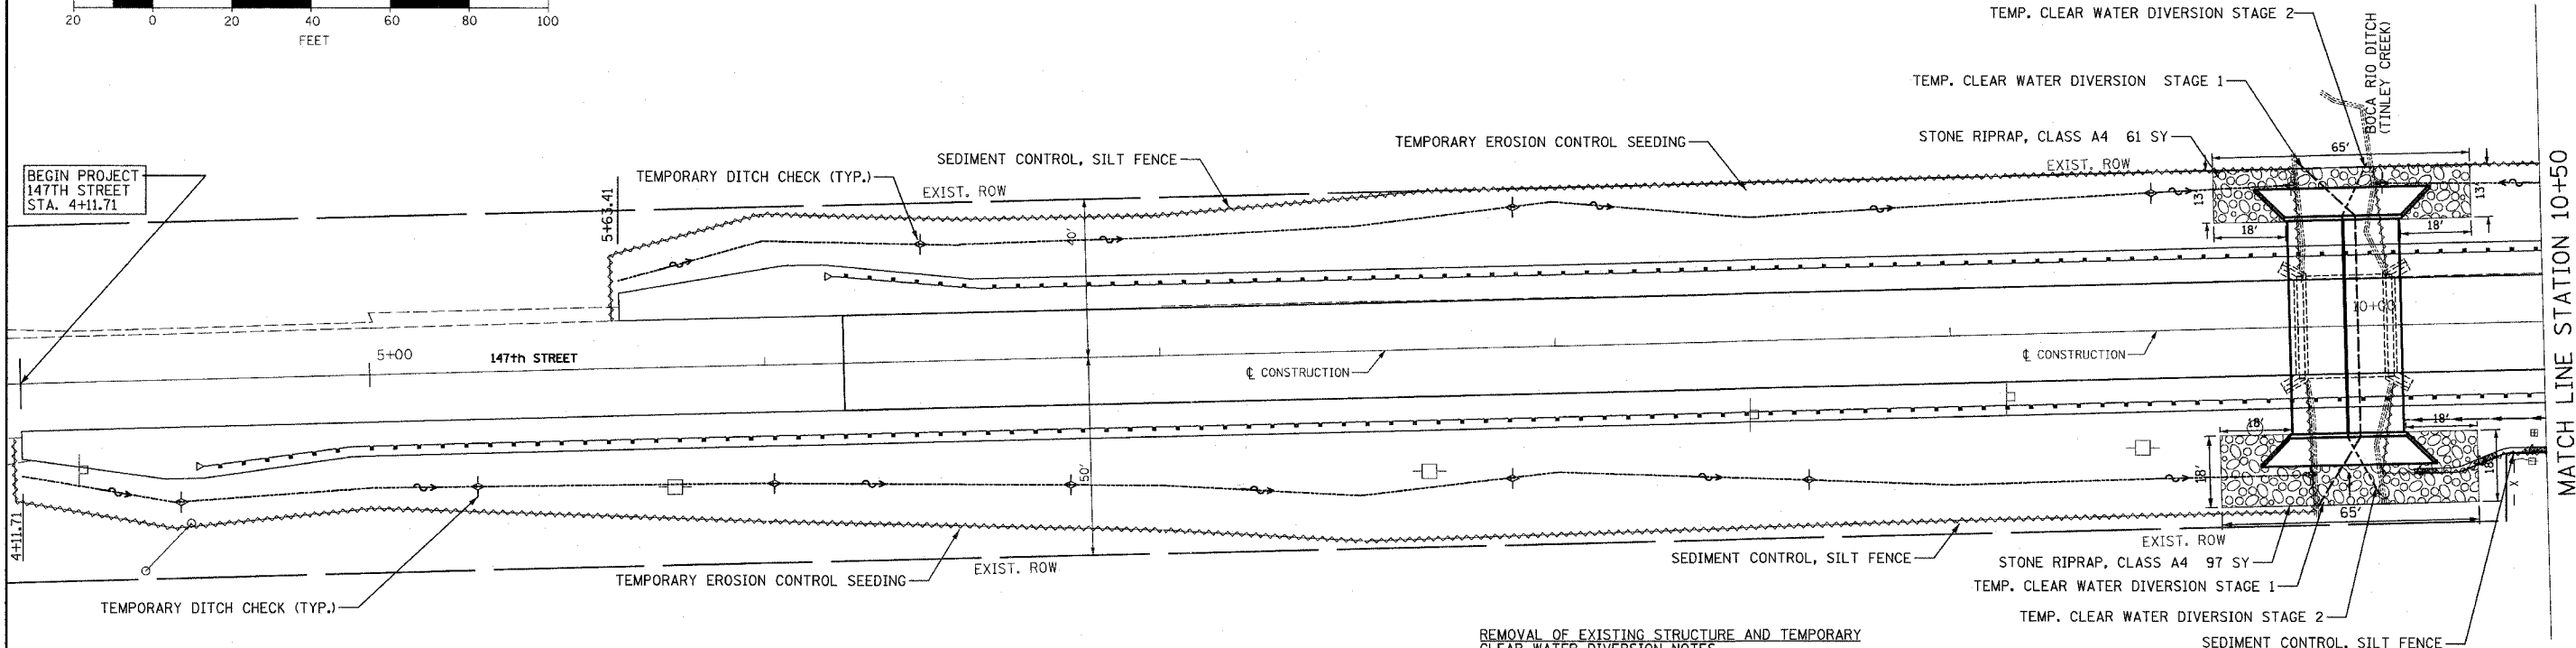

REMOVAL OF EXISTING STRUCTURE AND TEMPORARY CLEAR WATER DIVERSION NOTES

1. PRIOR TO ANY WORK IN THE STREAM OR STREAMBED, THE CONTRACTOR SHALL HAVE INSTALLED THE SEDIMENT CONTROL SILT FENCE AND A TURBIDITY CURTAIN.
2. THE LOCATION OF THE TURBIDITY CURTAIN SHALL BE APPROVED BY THE ENGINEER AND THE WILL/SOUTH COOK SOIL AND WATER CONSERVATION DISTRICT.
3. THE SEDIMENT SILT CONTROL FENCE SHALL EXTEND UP TO THE EXISTING STRUCTURE PRIOR TO DEMOLITION AND THEN BE RE-POSITIONED AFTER DEMOLITION TO PROTECT ANY OPEN AREAS TO THE STREAM BANK OR STREAM.
4. THE REQUIREMENTS FOR THE TEMPORARY CLEAR WATER DIVERSION ARE OUTLINED IN THE SPECIAL PROVISIONS.

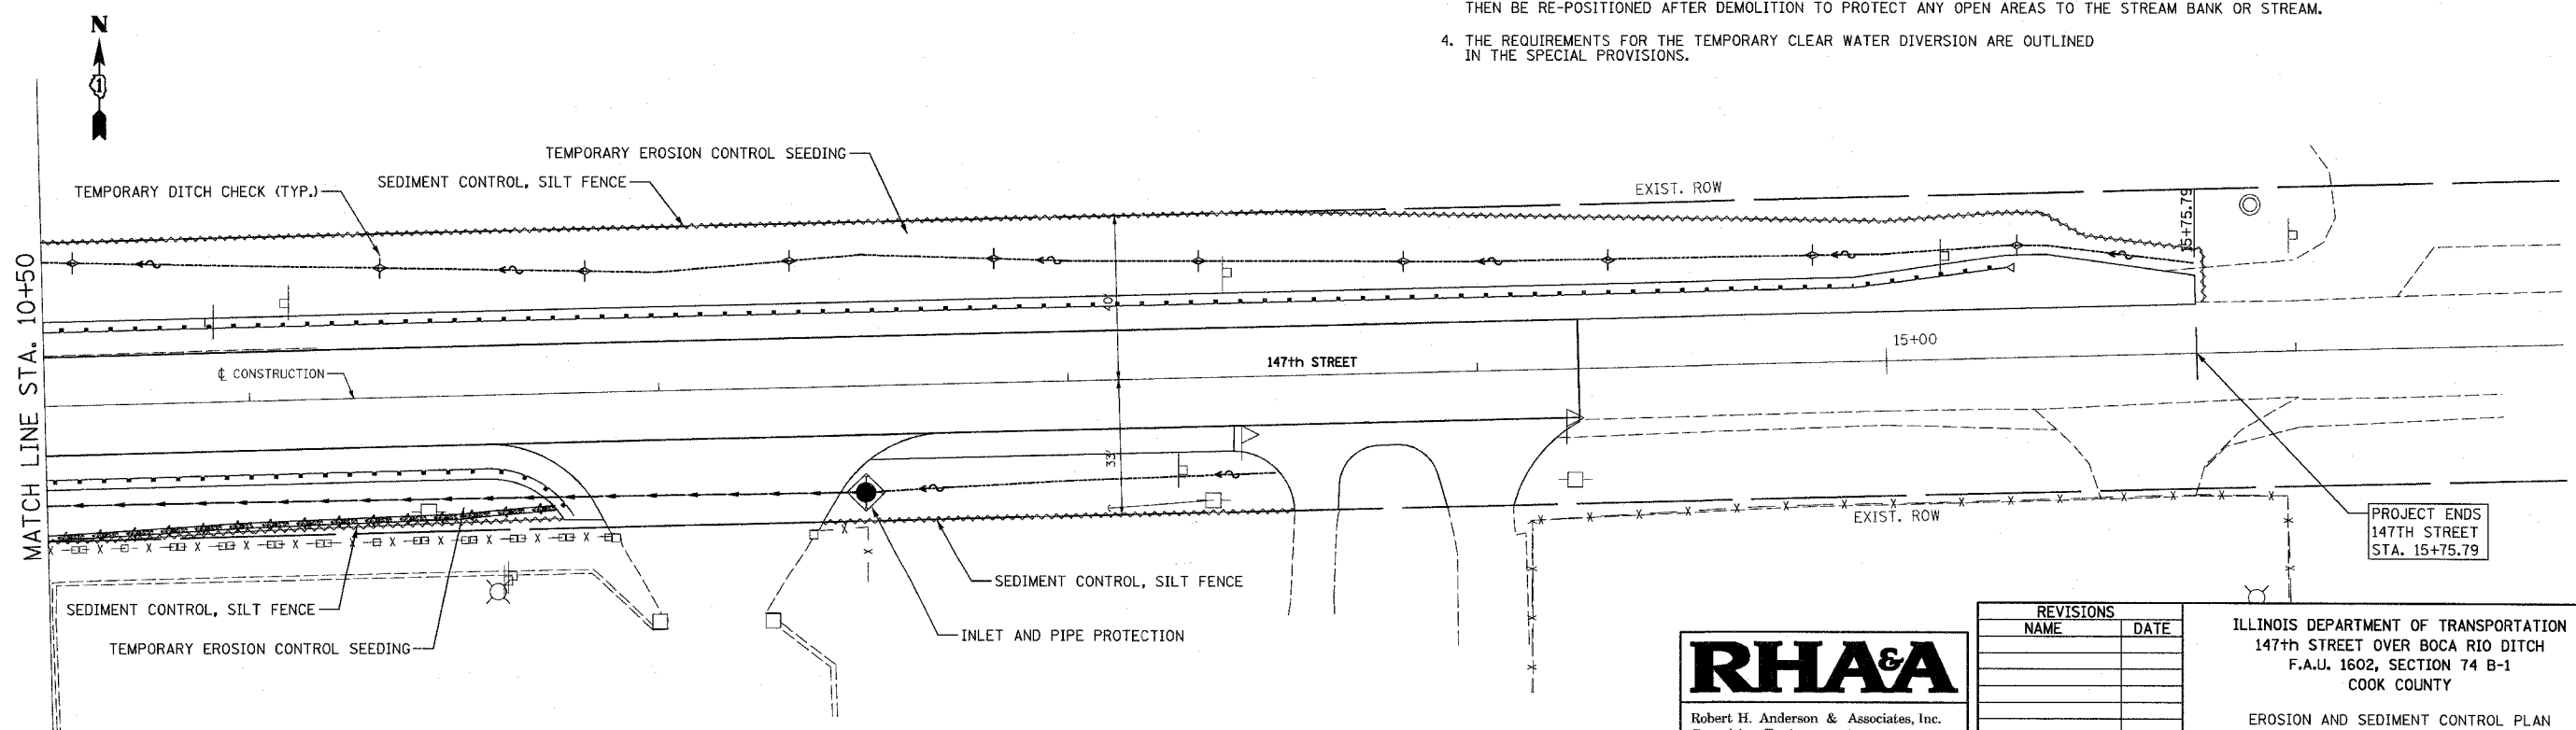

9/20/2006 H:\DOT\BRI DGE\124062\DESIGN\GN\GNCT\VL\W8\13\EROSIONCONTROL.DGN

RHA&A
 Robert H. Anderson & Associates, Inc.
 Consulting Engineers
 Timbers Professional Center
 220 West River Drive, St. Charles, IL 60174
 Phone - 630.584.3530 Fax - 630.584.3047

REVISIONS	
NAME	DATE

ILLINOIS DEPARTMENT OF TRANSPORTATION
 147th STREET OVER BOCA RIO DITCH
 F.A.U. 1602, SECTION 74 B-1
 COOK COUNTY
 EROSION AND SEDIMENT CONTROL PLAN
 SCALE: VERT. 1"=20'
 HORIZ. DATE: SEPTEMBER 2006
 DRAWN BY: TC
 CHECKED BY: KMA