
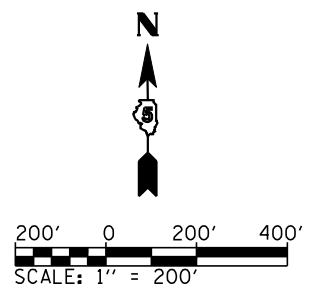


F.A. RTE.	SECTION	COUNTY	TOTAL SHEETS	SHEET NO.
74	•	CHAMPAIGN	122	26
STA.		TO STA.		
FED. ROAD DIST. NO.		ILLINOIS FED. AID PROJECT		
		*(10-92-8)(HB-1,HB-4)BR		
		CONTRACT NO. 70001		
SHEET D				

TRAFFIC CONTROL AND PROTECTION (DETOUR 1)
SHEET 4 OF 4

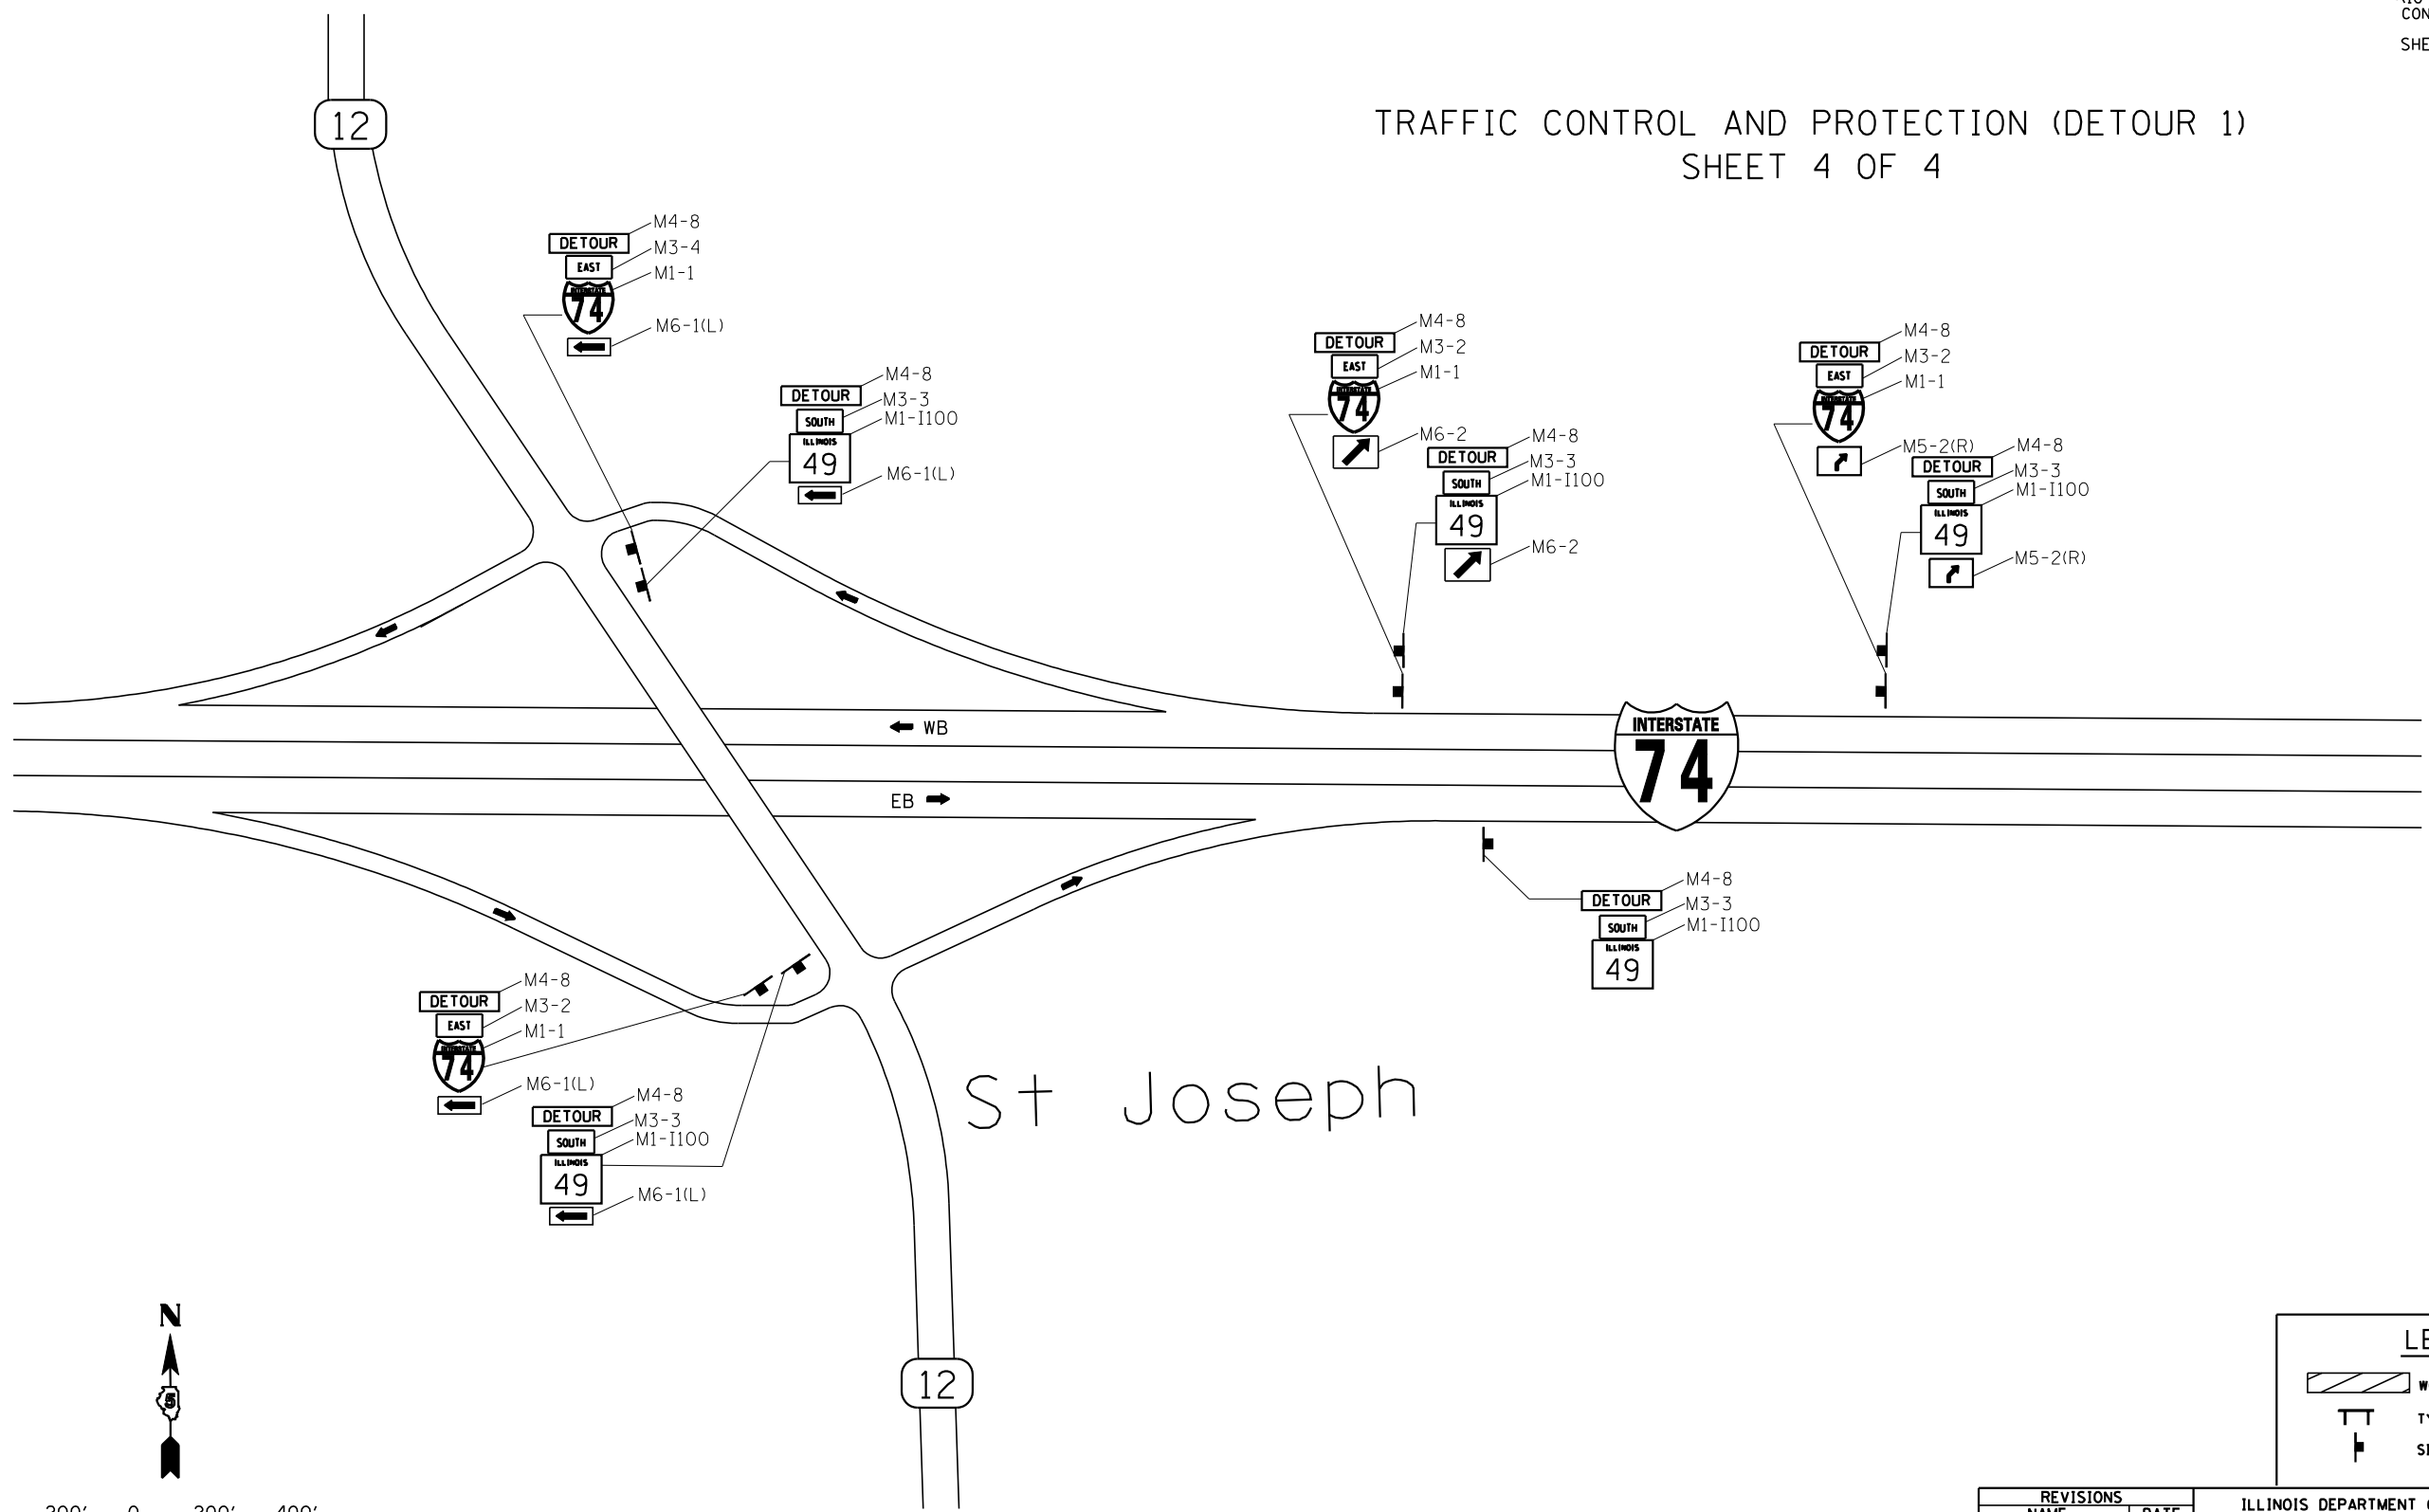

LEGEND	
	WORK AREA
	TYPE III BARRICADE
	SIGN ON PORTABLE SUPPORT

REVISIONS	
NAME	DATE

ILLINOIS DEPARTMENT OF TRANSPORTATION
TRAFFIC CONTROL PLANS
BRIDGE REPLACEMENT
FAP 836 (IL 49 S)/(CH 22)
OVER I-74
CHAMPAIGN COUNTY
SCALE: 1" = 200'
DATE: 06/2003
DRAWN BY: WJX
CHECKED BY: JH