

CONTRACT NO. 90841				
F.A.P. RTE.	SECTION	COUNTY	TOTAL SHEETS	SHEET NO.
.332	..8X-1-BB-1	..VERMILION	140	135
STA. +00.00		TO STA. +75.00		
FED. ROAD DIST. NO. ILLINOIS FED. AID PROJECT				


BY	DATE

NO.	AREAS CHECKED

BY	DATE

NO.	AREAS CHECKED

PLOT DATE = 8/28/2006
 FILE NAME = s:\90841\temp\90841.dwg
 PLOT SCALE = 211765 / IN.
 USER NAME = stulzj

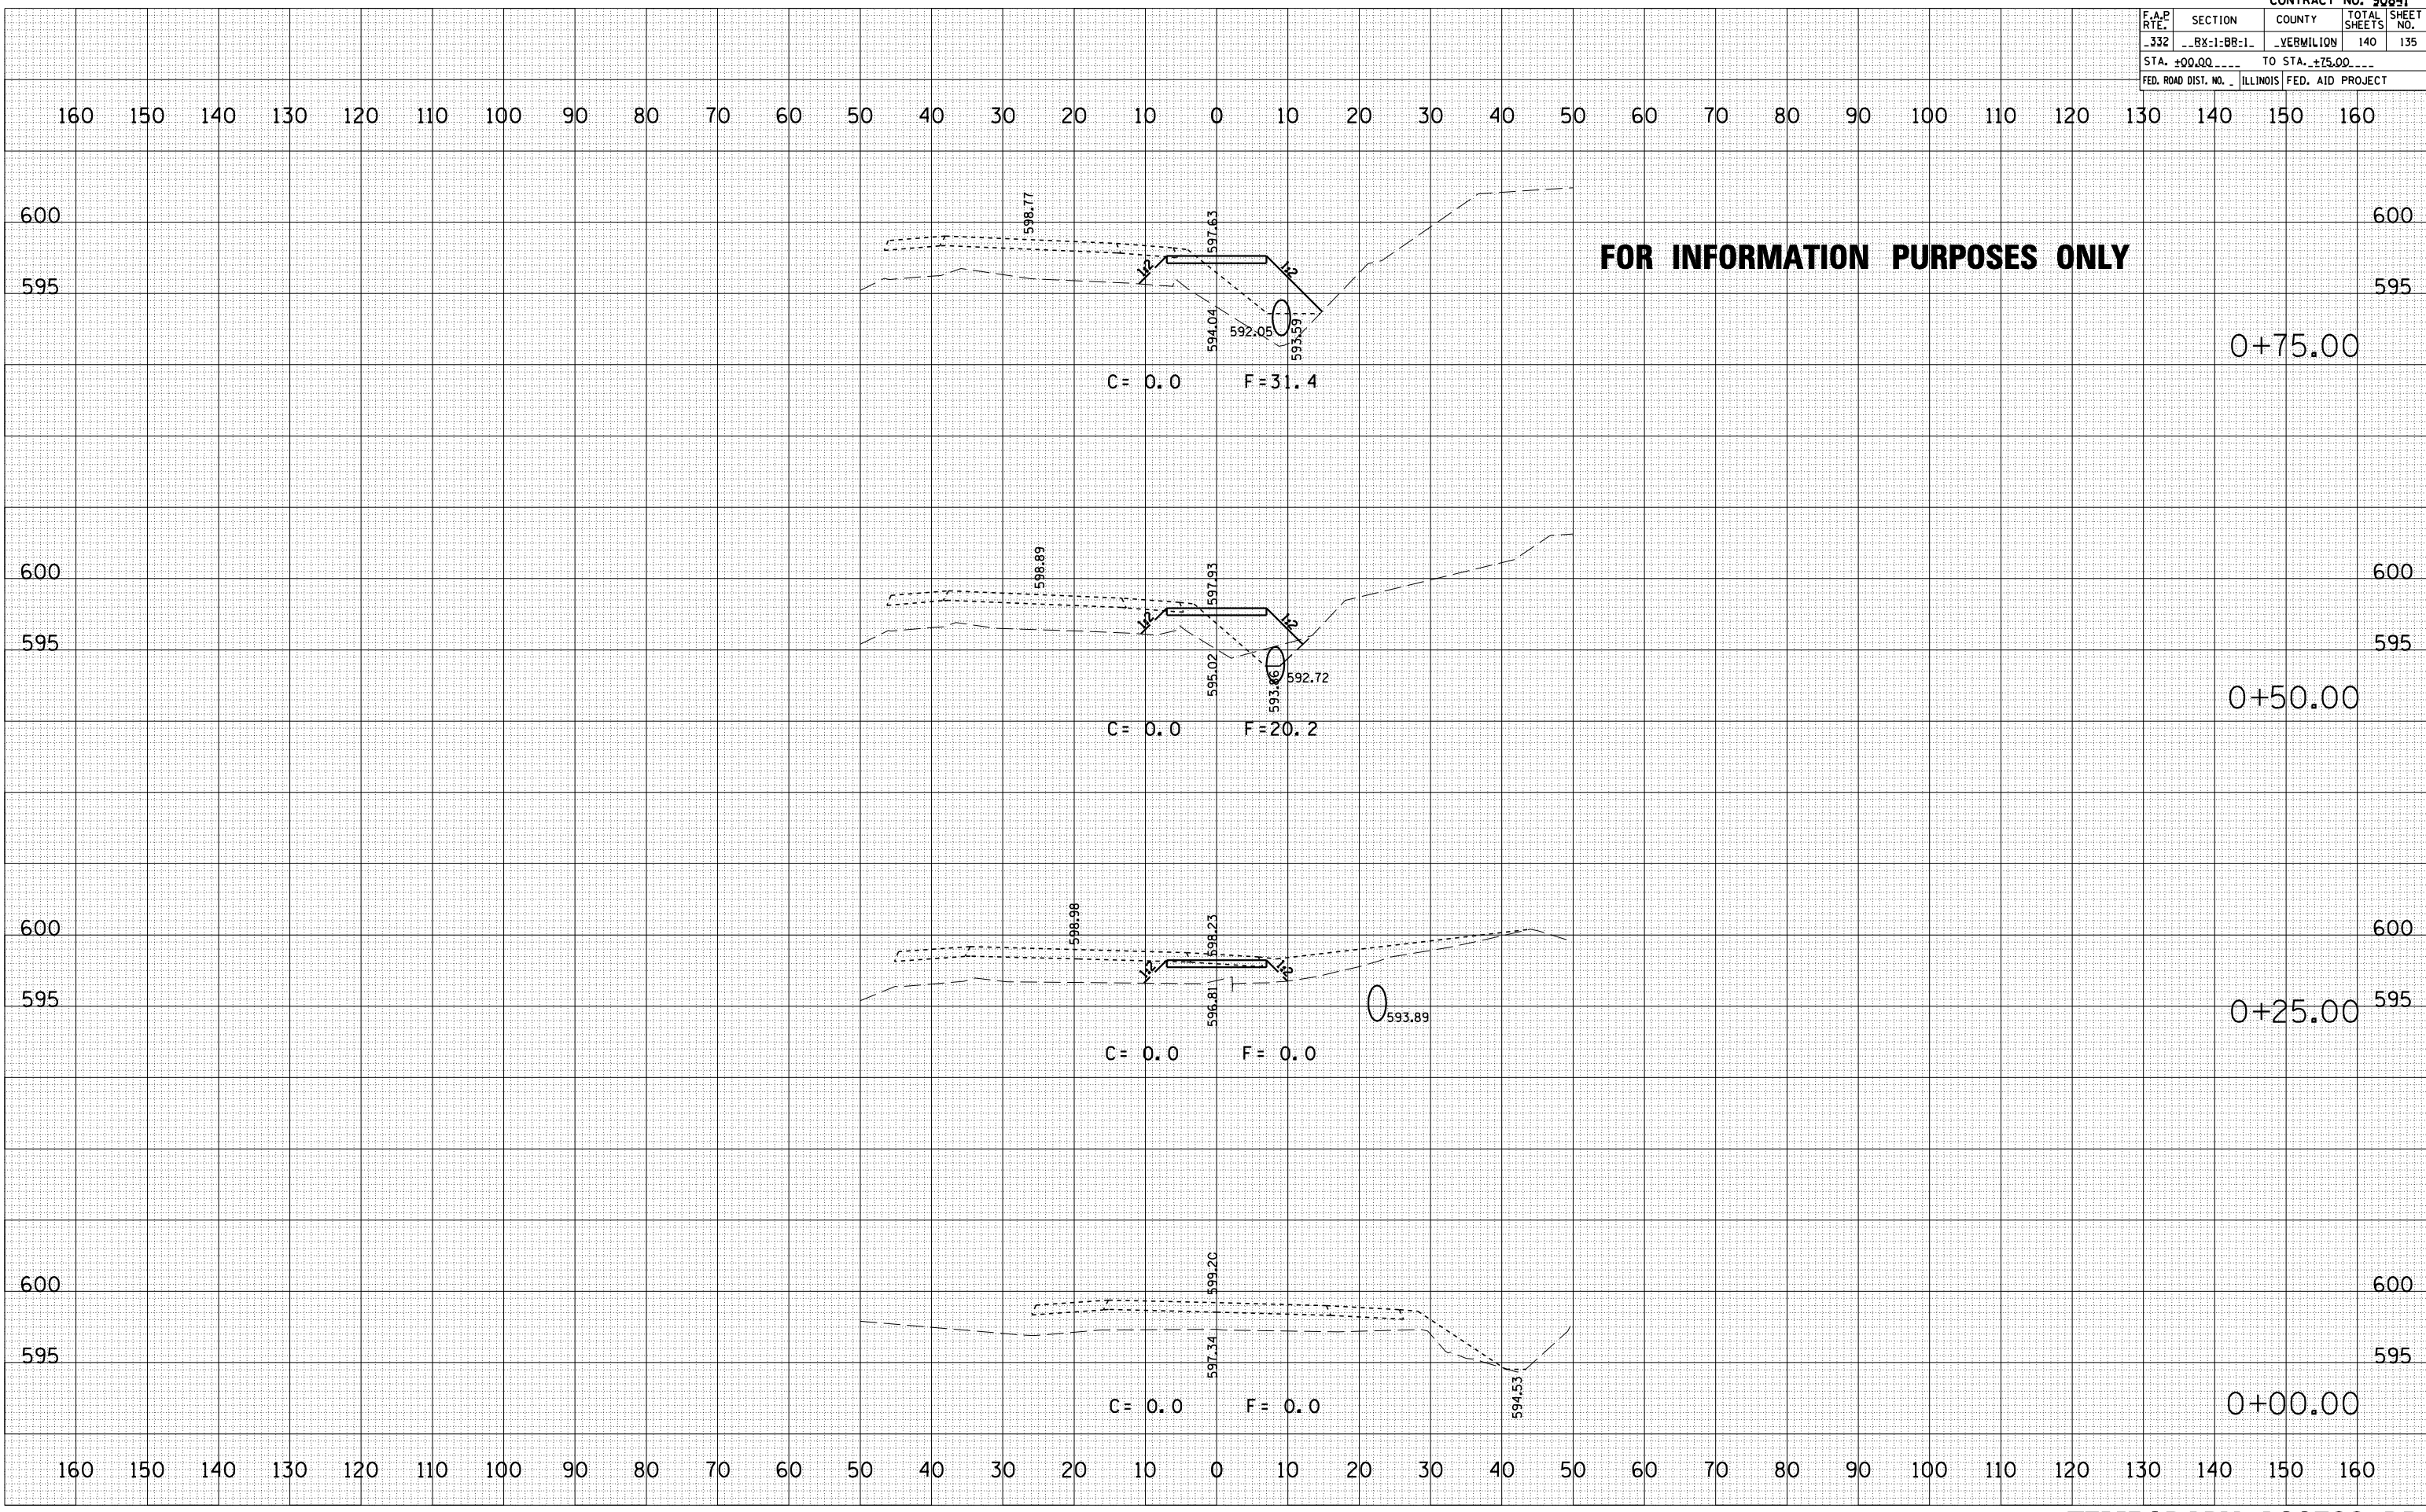

TEMPORARY ACCESS RD.