


F.A.I. RTE.	SECTION	COUNTY	TOTAL SHEETS	SHEET NO.
80/394	*	COOK	870	802
STA.		TO STA.		
FED. ROAD DIST. NO. 1		ILLINOIS FED. AID PROJECT		

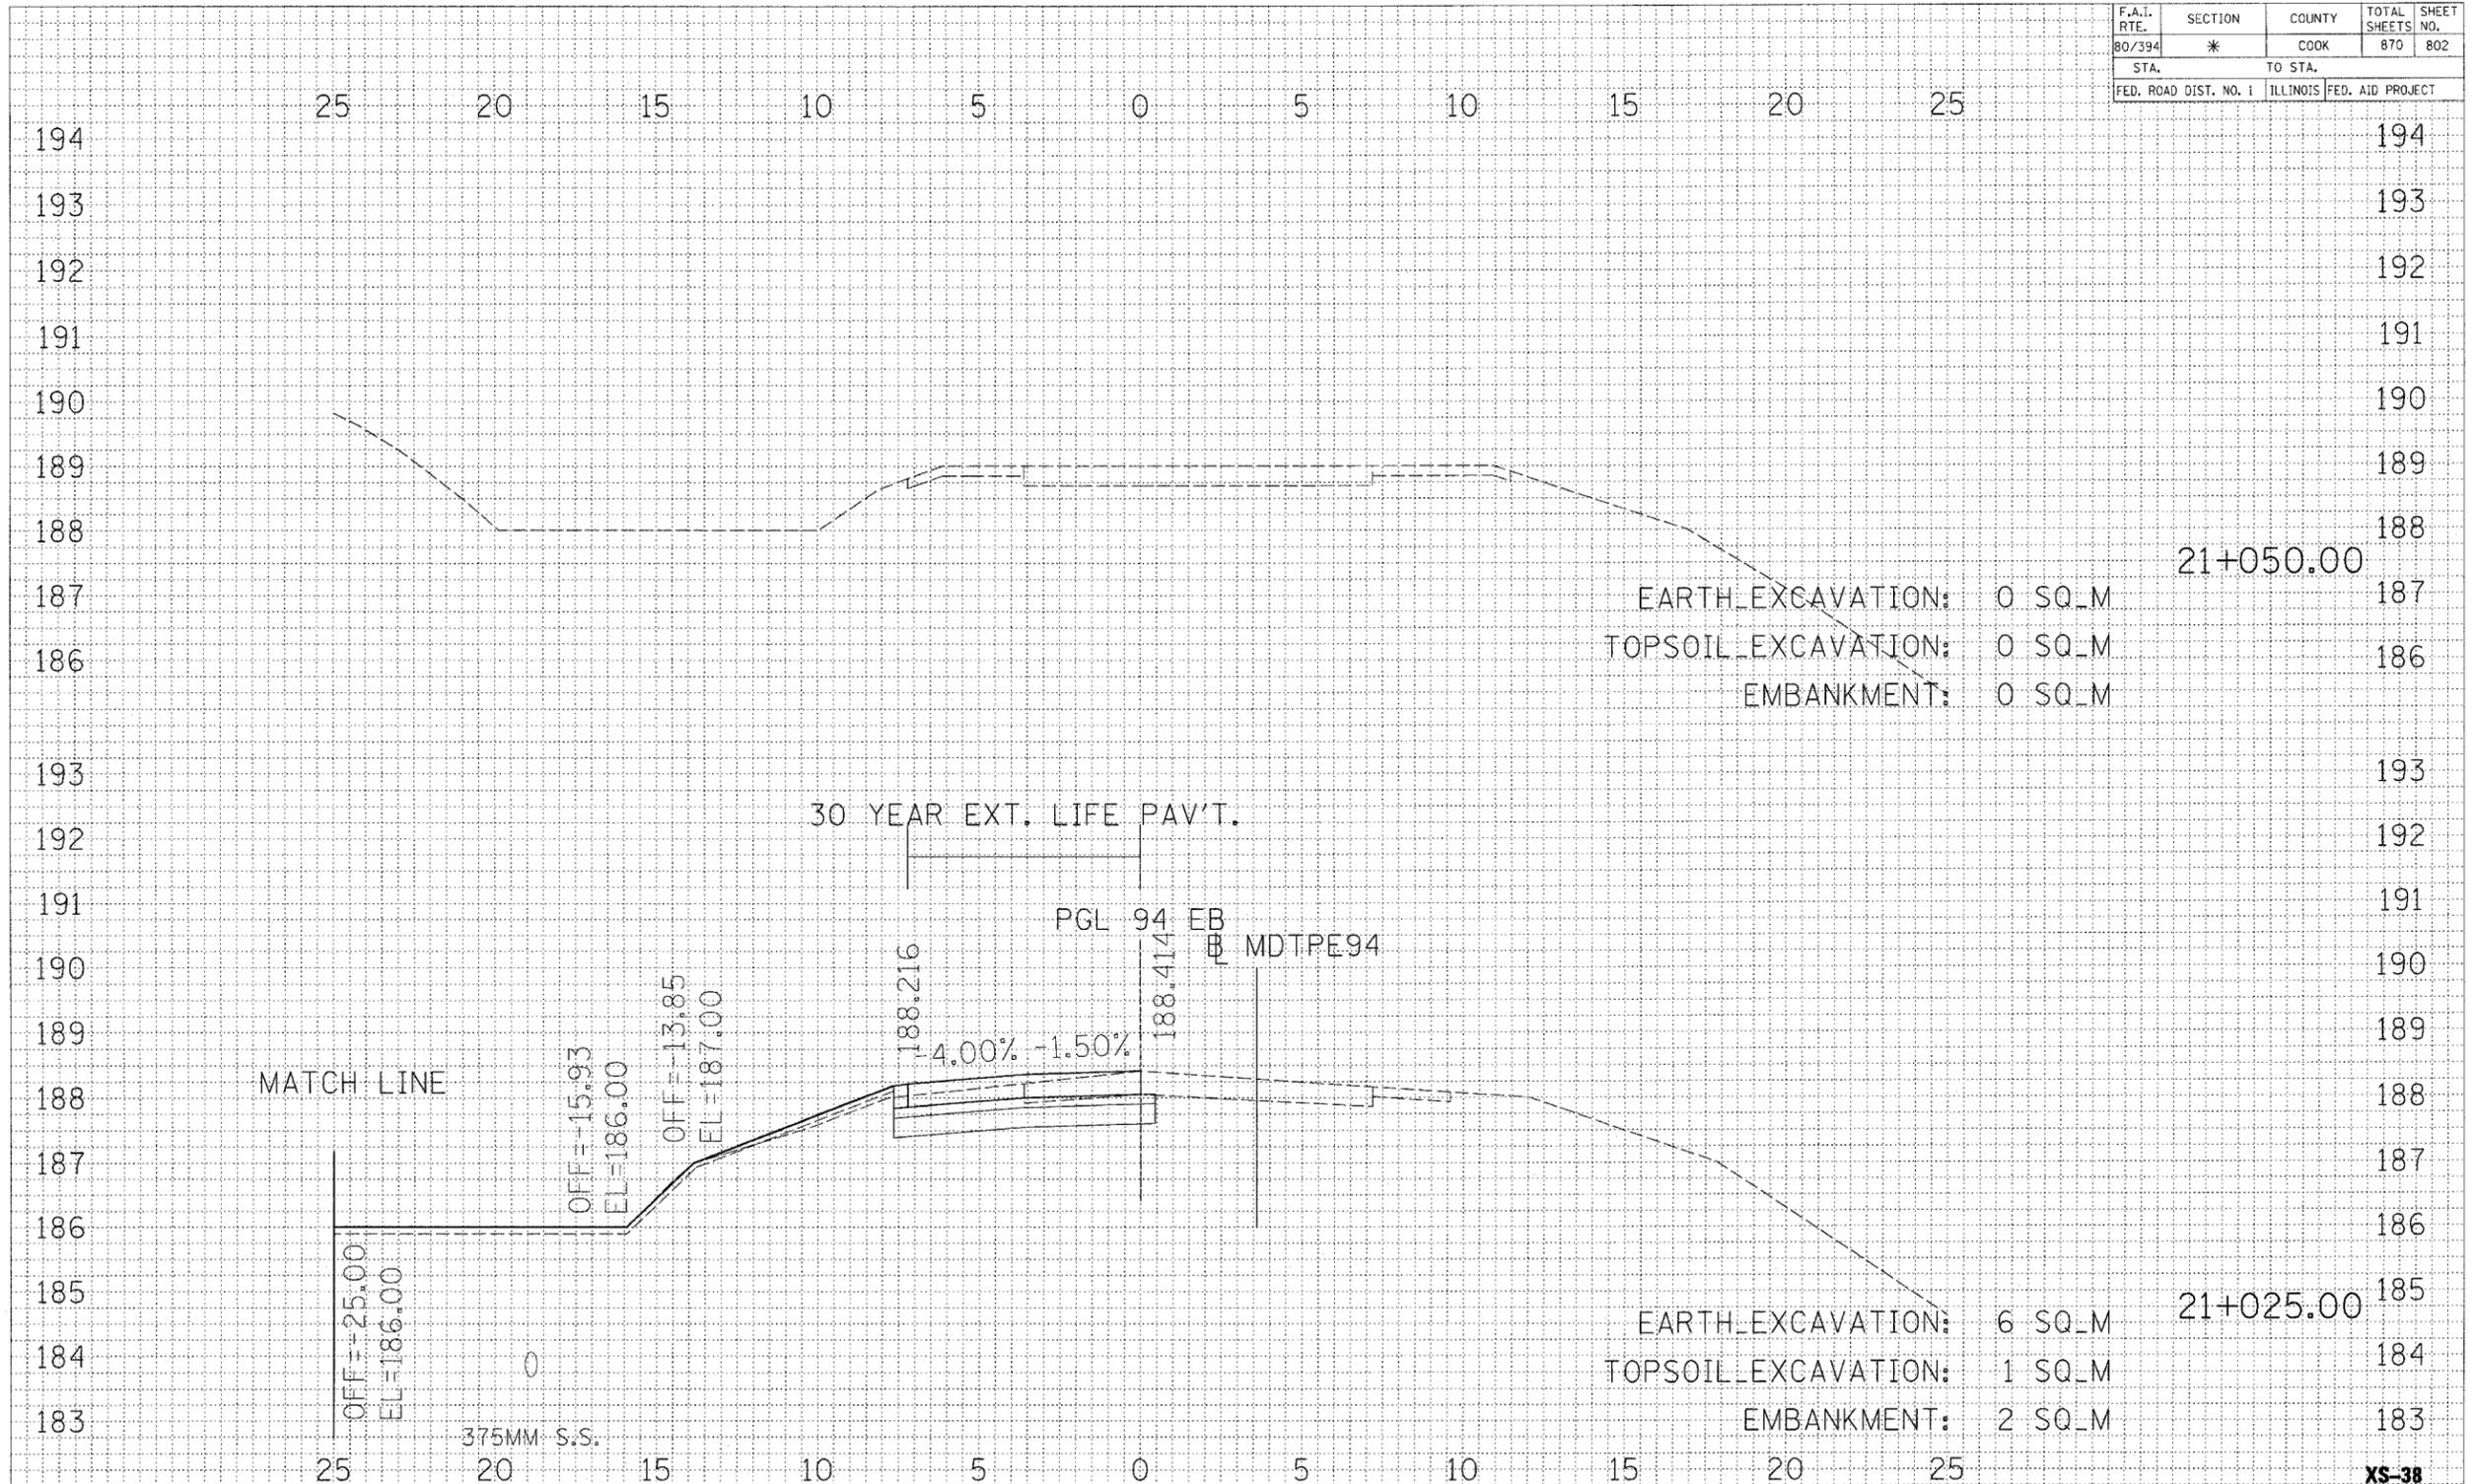

EARTH_EXCAVATION: 0 SQ_M
 TOPSOIL_EXCAVATION: 0 SQ_M
 EMBANKMENT: 0 SQ_M

EARTH_EXCAVATION: 6 SQ_M
 TOPSOIL_EXCAVATION: 1 SQ_M
 EMBANKMENT: 2 SQ_M

21+050.00

21+025.00

XS-38

FINAL SURVEY	DATE
REVISIONS	BY
NOTE BOOK	
AREAS CHECKED	
NO.	

ORIGINAL SURVEY	DATE
REVISIONS	BY
NOTE BOOK	
AREAS CHECKED	
NO.	

REVISIONS		ILLINOIS DEPARTMENT OF TRANSPORTATION F.A.I. ROUTE 80/94 (INTERSTATE 80/294)
NAME	DATE	
		CROSS SECTIONS EB I-94 HORIZ. SCALE: 1:100 VERT. SCALE: 1:50 DATE: JULY 18, 2005 DRAWN BY: TRK CHECKED BY: RCH

McDonough Associates Inc.
 Engineers / Architects