
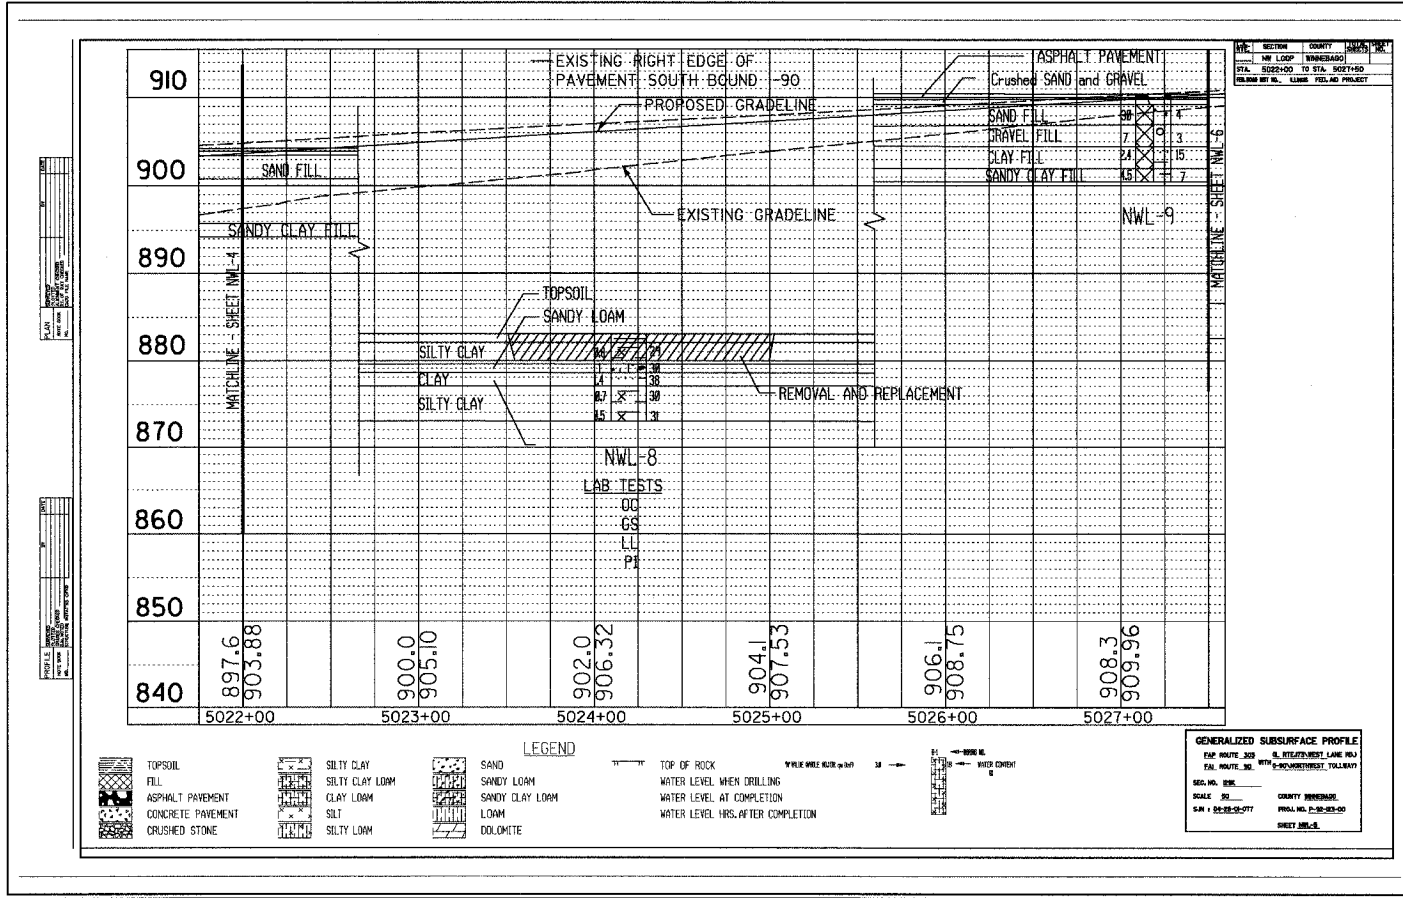
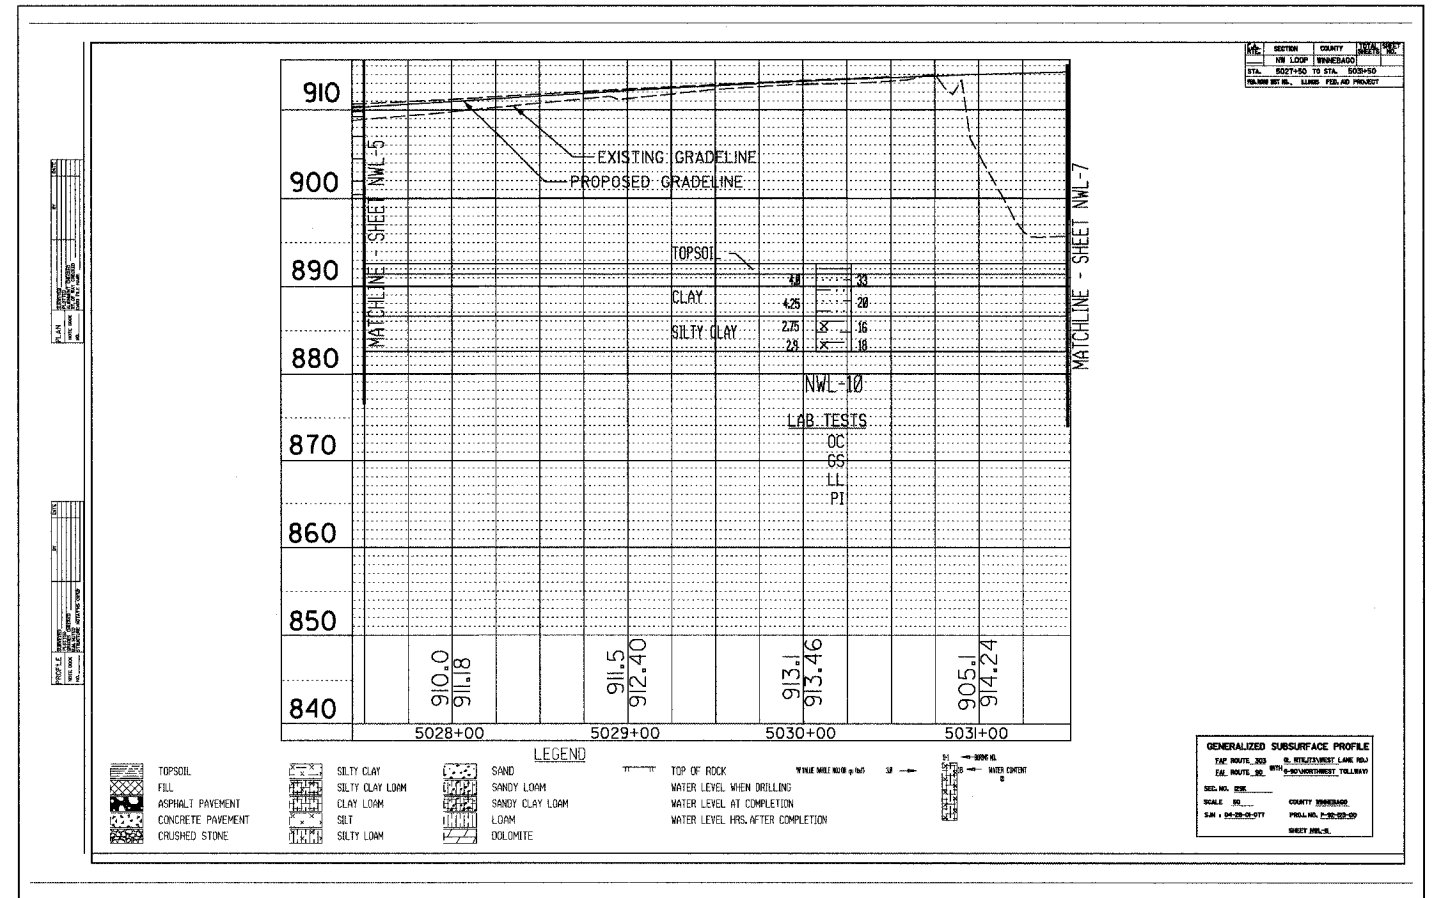


F.A.P. RTE.	SECTION	COUNTY	TOTAL SHEETS	SHEET NO.
303	I29K	WINNEBAGO	585	251
STA.		TO STA.		
FED. ROAD DIST. NO.		ILLINOIS	FED. AID PROJECT	

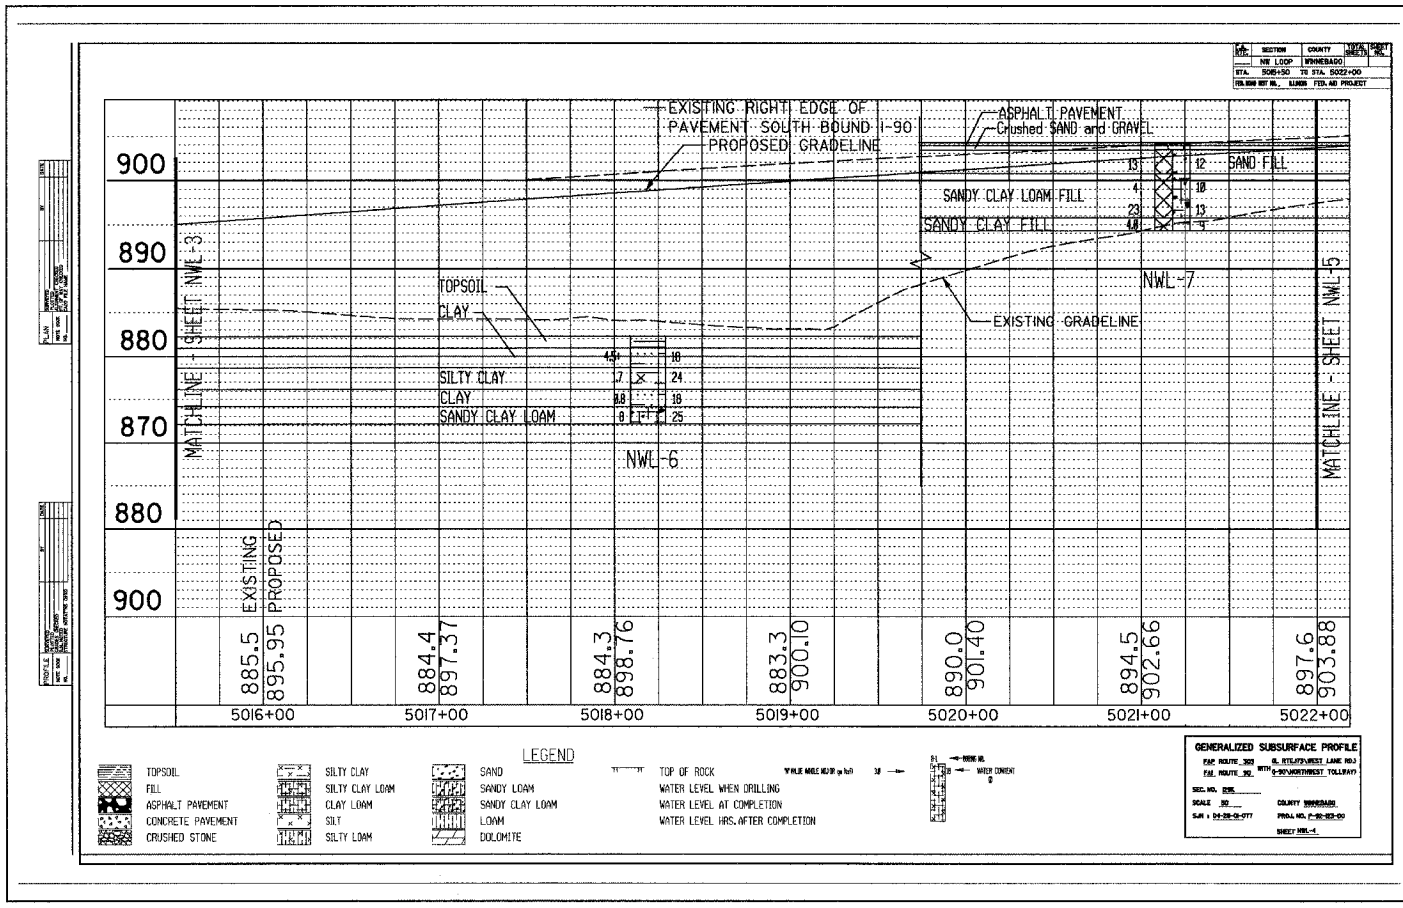

REVISIONS		ILLINOIS DEPARTMENT OF TRANSPORTATION
NAME	DATE	
		<p align="center"><b>SOIL BORING LOGS, MAPS, AND PROFILES</b></p> <p>SCALE: VERT. N/A HORIZ. N/A DATE: SEPTEMBER 14, 2005</p> <p align="right">DRAWN BY TWH CHECKED BY PDS</p>