

F.A. RTE.	SECTION	COUNTY	TOTAL SHEETS	SHEET NO.
310	81B-1	MORGAN	114	113
STA. 143+50.00		TO STA. 144+00.00		
CONTRACT NO. 12528				

BY \_\_\_\_\_ DATE \_\_\_\_\_

FINAL SURVEY

APPROVED \_\_\_\_\_

NOTED \_\_\_\_\_

DATE \_\_\_\_\_

AREAS CHECKED \_\_\_\_\_

NO. \_\_\_\_\_

BY \_\_\_\_\_ DATE \_\_\_\_\_

ORIGINAL SURVEY


APPROVED \_\_\_\_\_

NOTED \_\_\_\_\_

DATE \_\_\_\_\_

AREAS CHECKED \_\_\_\_\_

NO. \_\_\_\_\_

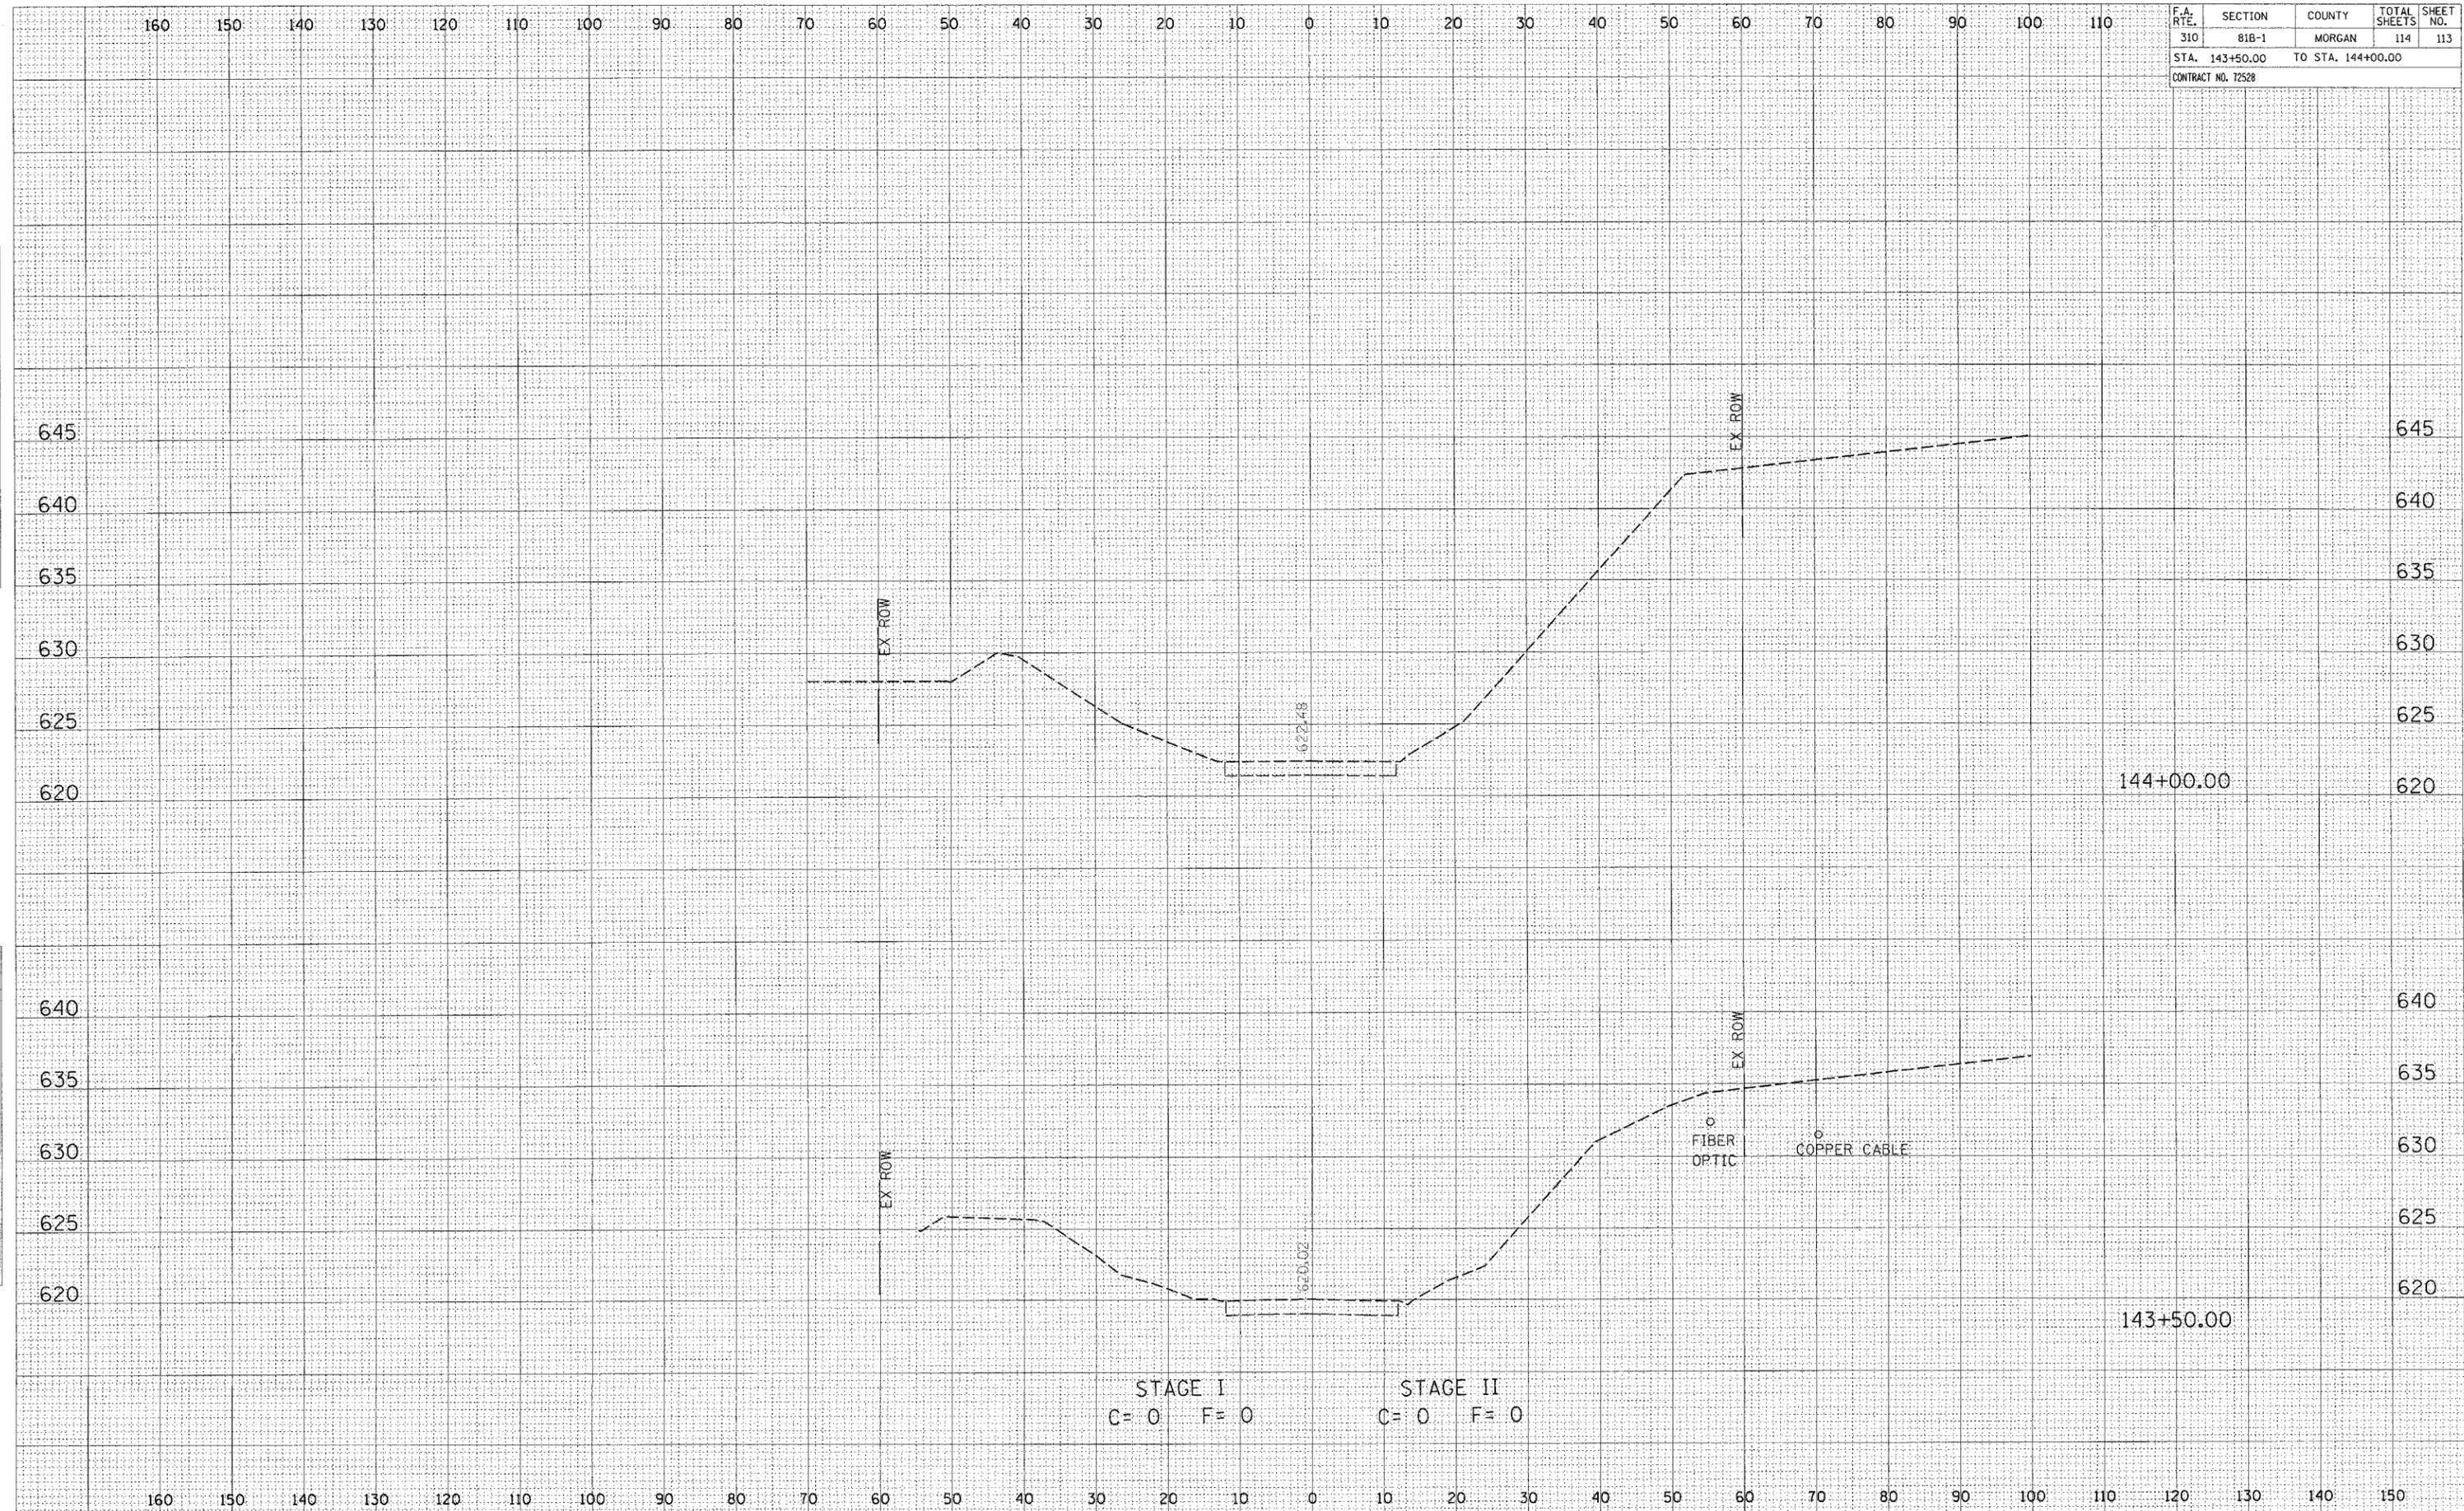

STAGE I  
C=0 F=0

STAGE II  
C=0 F=0