



PLAN	DATE	BY
SURVEYED		
NOTED		
STRUCTURE NOTATIONS		
NO.		

PROFILE	DATE	BY
SURVEYED		
NOTED		
STRUCTURE NOTATIONS		
NO.		

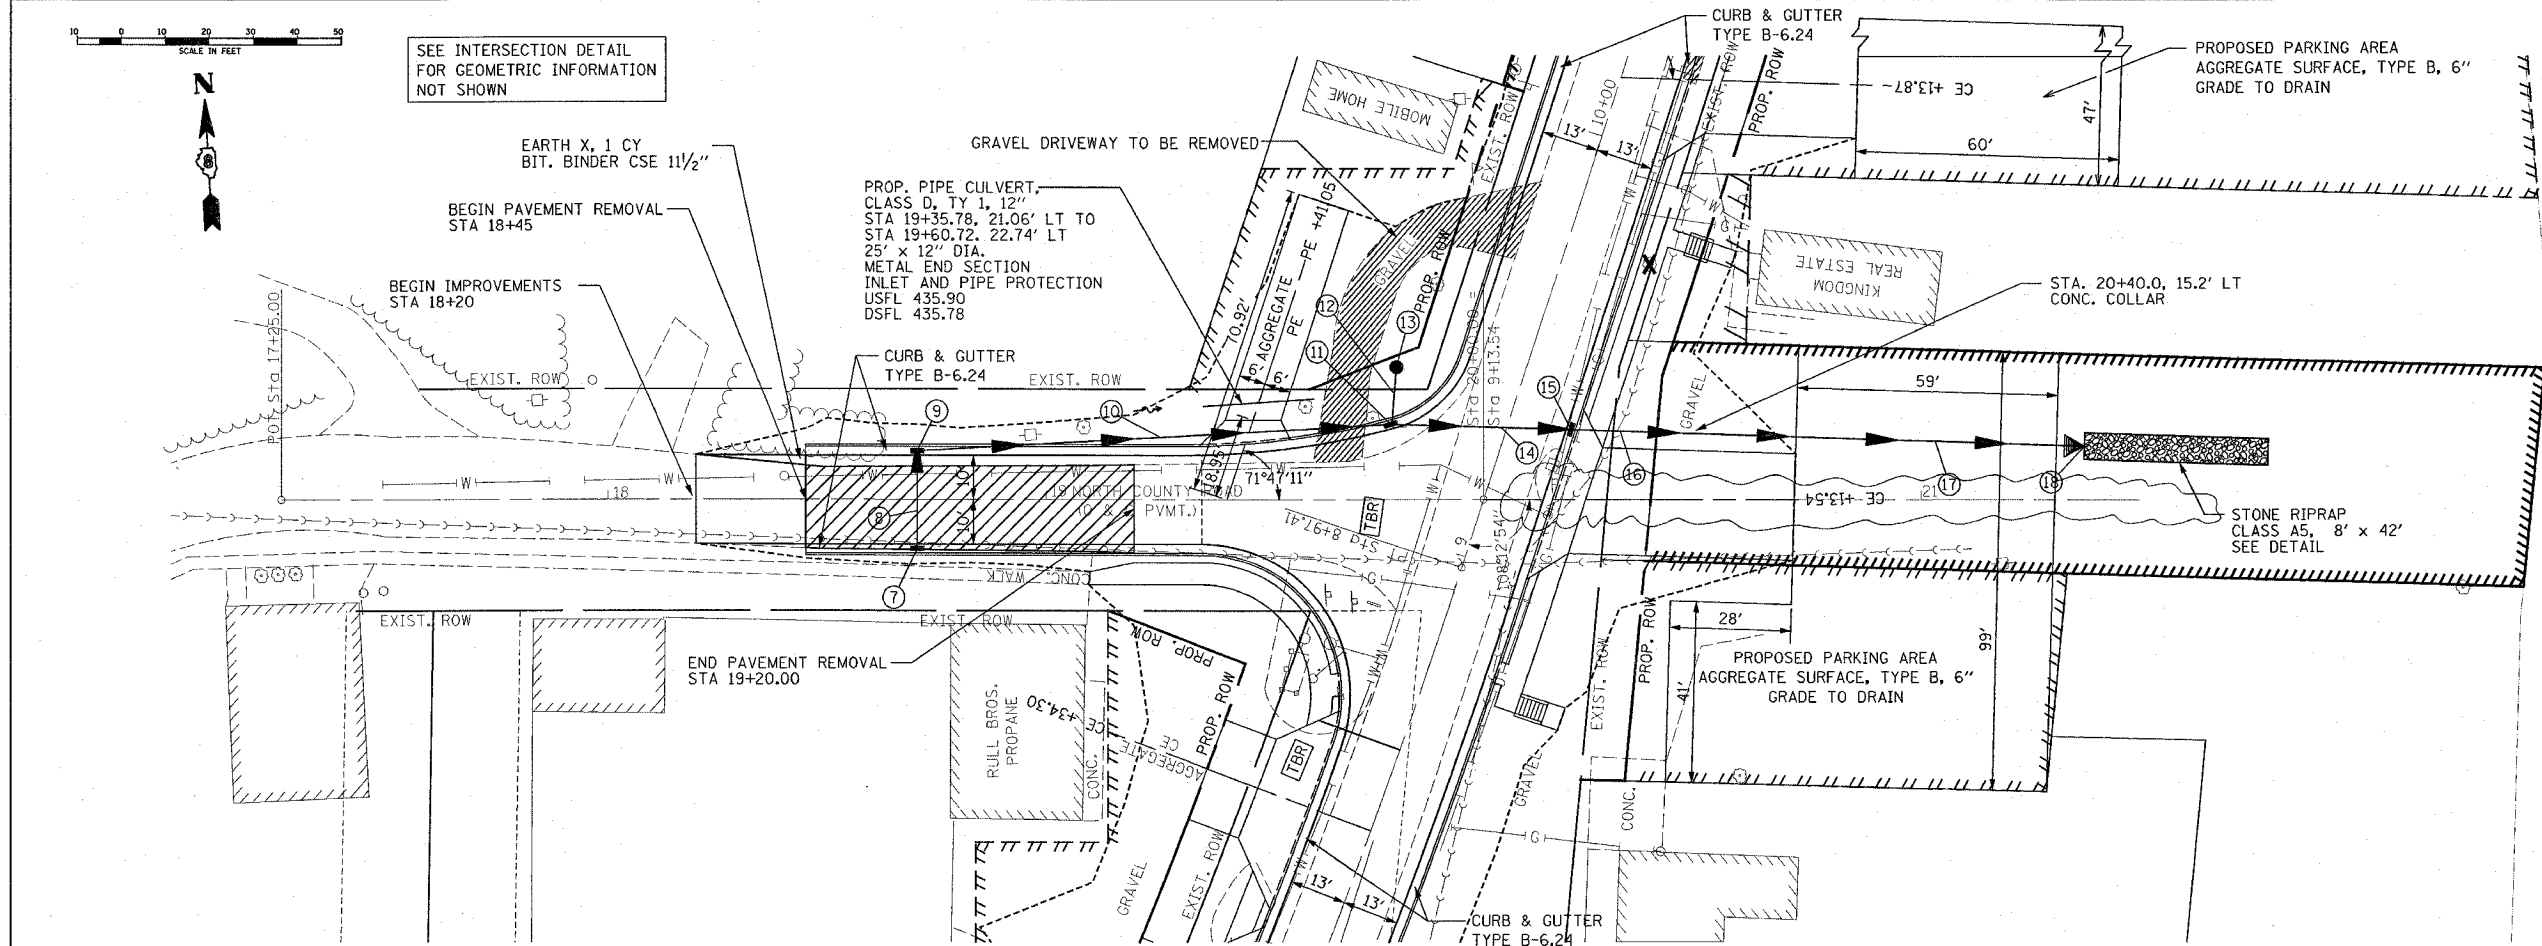

F.A.S. RTE.	SECTION	COUNTY	TOTAL SHEETS	SHEET NO.
754	4RS-2, 4BR	CALHOUN	87	25
STA. 18+45	TO STA. 20+00			
FED. ROAD DIST. NO.	ILLINOIS	FED. AID PROJECT		

- CONTRACT NO. 76269
- 7 STA. 18+70.50, 12' RT
INLET, TYPE A, TYPE 3 FR & GR
INVERT 434.34, FLOW LINE 436.84
- 8 STORM SEWER, TYPE I, WATER
MAIN QUALITY PIPE, 12" x 22"
SLOPE 0.64%
- 9 STA. 18+70.50, 12' LT
INLET, TYPE B, TYPE 3 FR & GR
INVERT 434.20, FLOW LINE 436.84
- 10 STORM SEWER, TYPE I, WATER
MAIN QUALITY PIPE, 15" x 110"
SLOPE 0.47%
- 11 STA. 19+78.70, 18' LT
INLET, TYPE B, TYPE 3 FR & GR
INVERT 433.70, FLOW LINE 438.98
- 12 STORM SEWER, 12" x 12"
CLASS A, TYPE I
SLOPE 1.33%
- 13 STA. 19+80, 30' LT
INLET, TYPE A, TYPE 8 GRATE
INVERT 433.84, FLOW LINE 439.67
INLET AND PIPE PROTECTION
- 14 STORM SEWER, TYPE 2, WATER
MAIN QUALITY PIPE, 18" x 40"
SLOPE 0.64%
- 15 STA. 20+20.0, 15.8' LT
INLET, TYPE B, TYPE 3 FR & GR
INVERT 433.45, FLOW LINE 439.36
- 16 STORM SEWER, TYPE 2, WATER
MAIN QUALITY PIPE, 18" x 20"
SLOPE 0.64%
- 17 STORM SEWER, 18" x 97"
CLASS A, TYPE I
SLOPE 0.64%
- 18 STA 21+30.7, 12.2' LT
18" PRECAST RCFS
DSFL 432.71

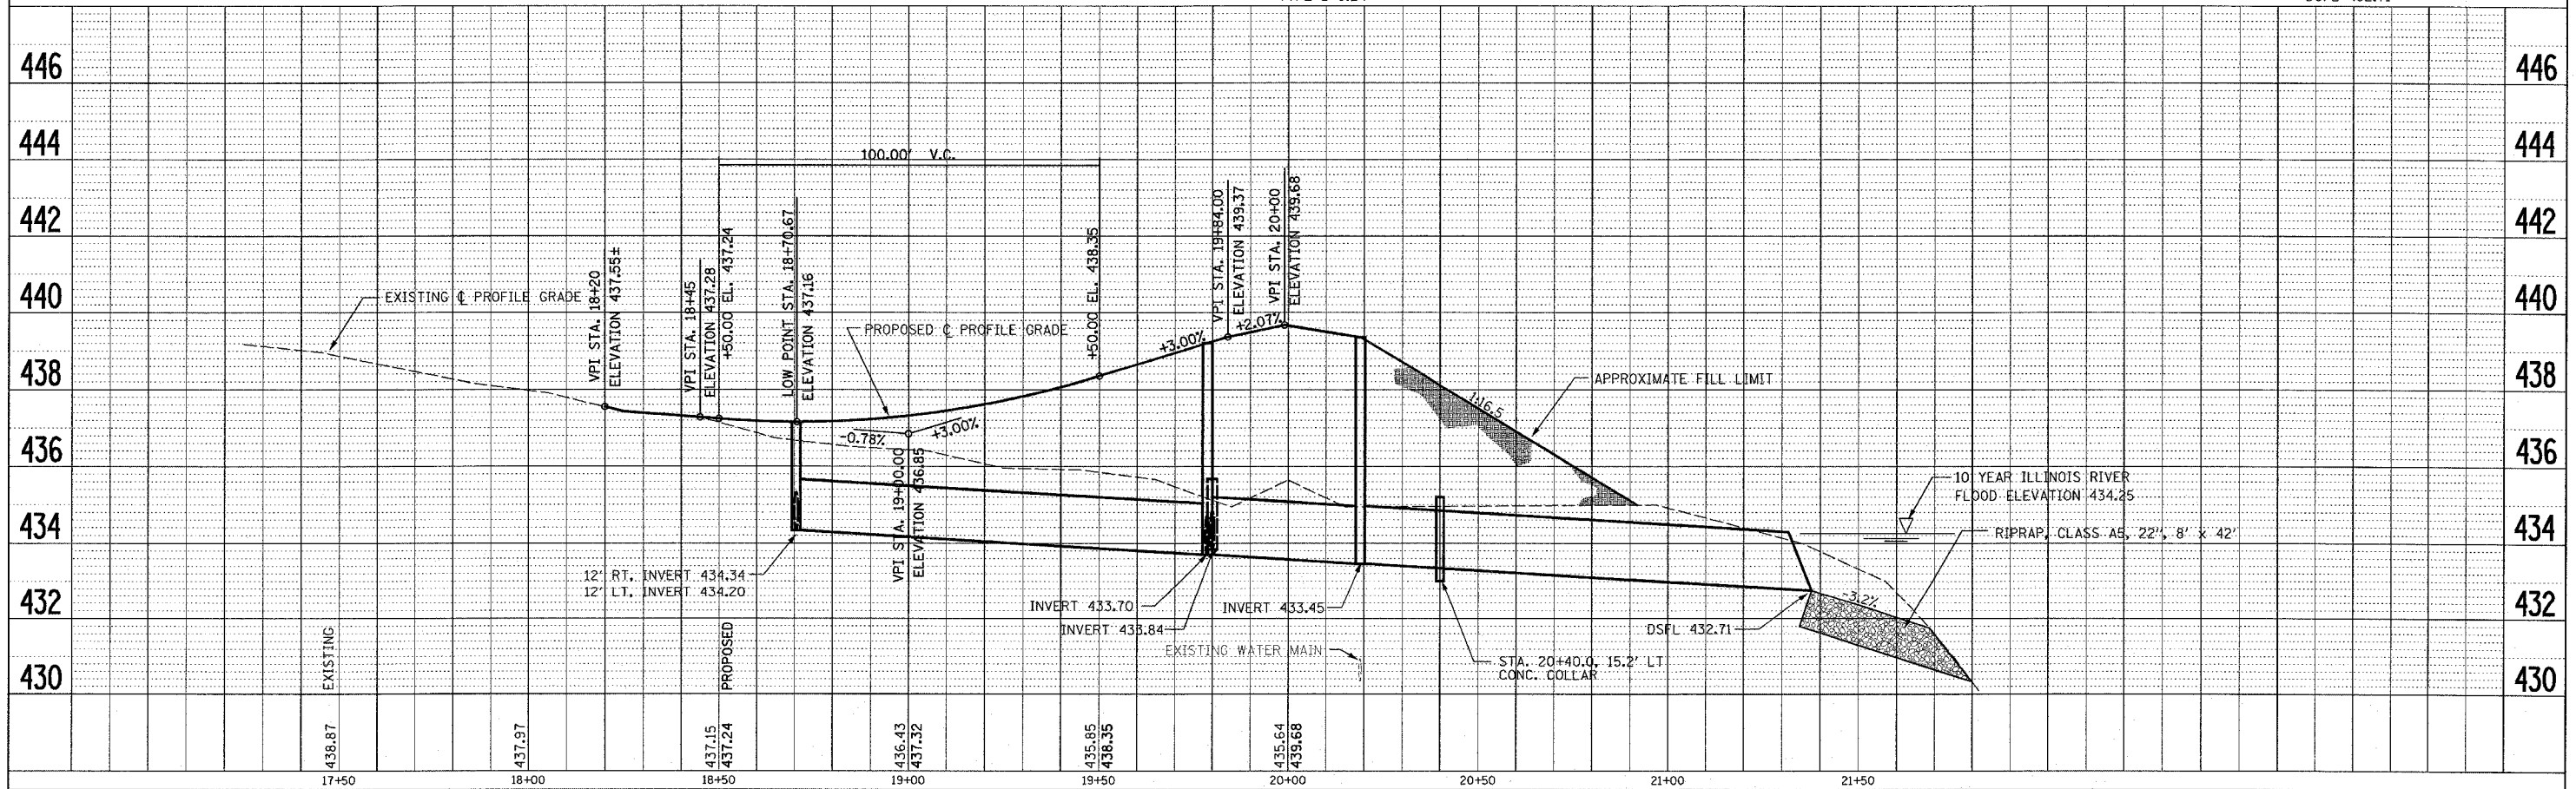

Rev. 11-4-05