


F. A. RTE.	SECTION	COUNTY	TOTAL SHEETS	SHEET NO
754	4RS-2, 4BR	CALHOUN	87	67
STA. 5+60		TO STA. 5+67		
FED. ROAD DIST. NO.		ILLINOIS	FED. AID PROJECT	

FINAL SURVEY	BY	DATE
SURVEYED		
PLOTTED		
NOTE BOOK		
AREAS CHECKED		
NO.		

ORIGINAL SURVEY	BY	DATE
SURVEYED		
PLOTTED		
NOTE BOOK		
AREAS CHECKED		
NO.		

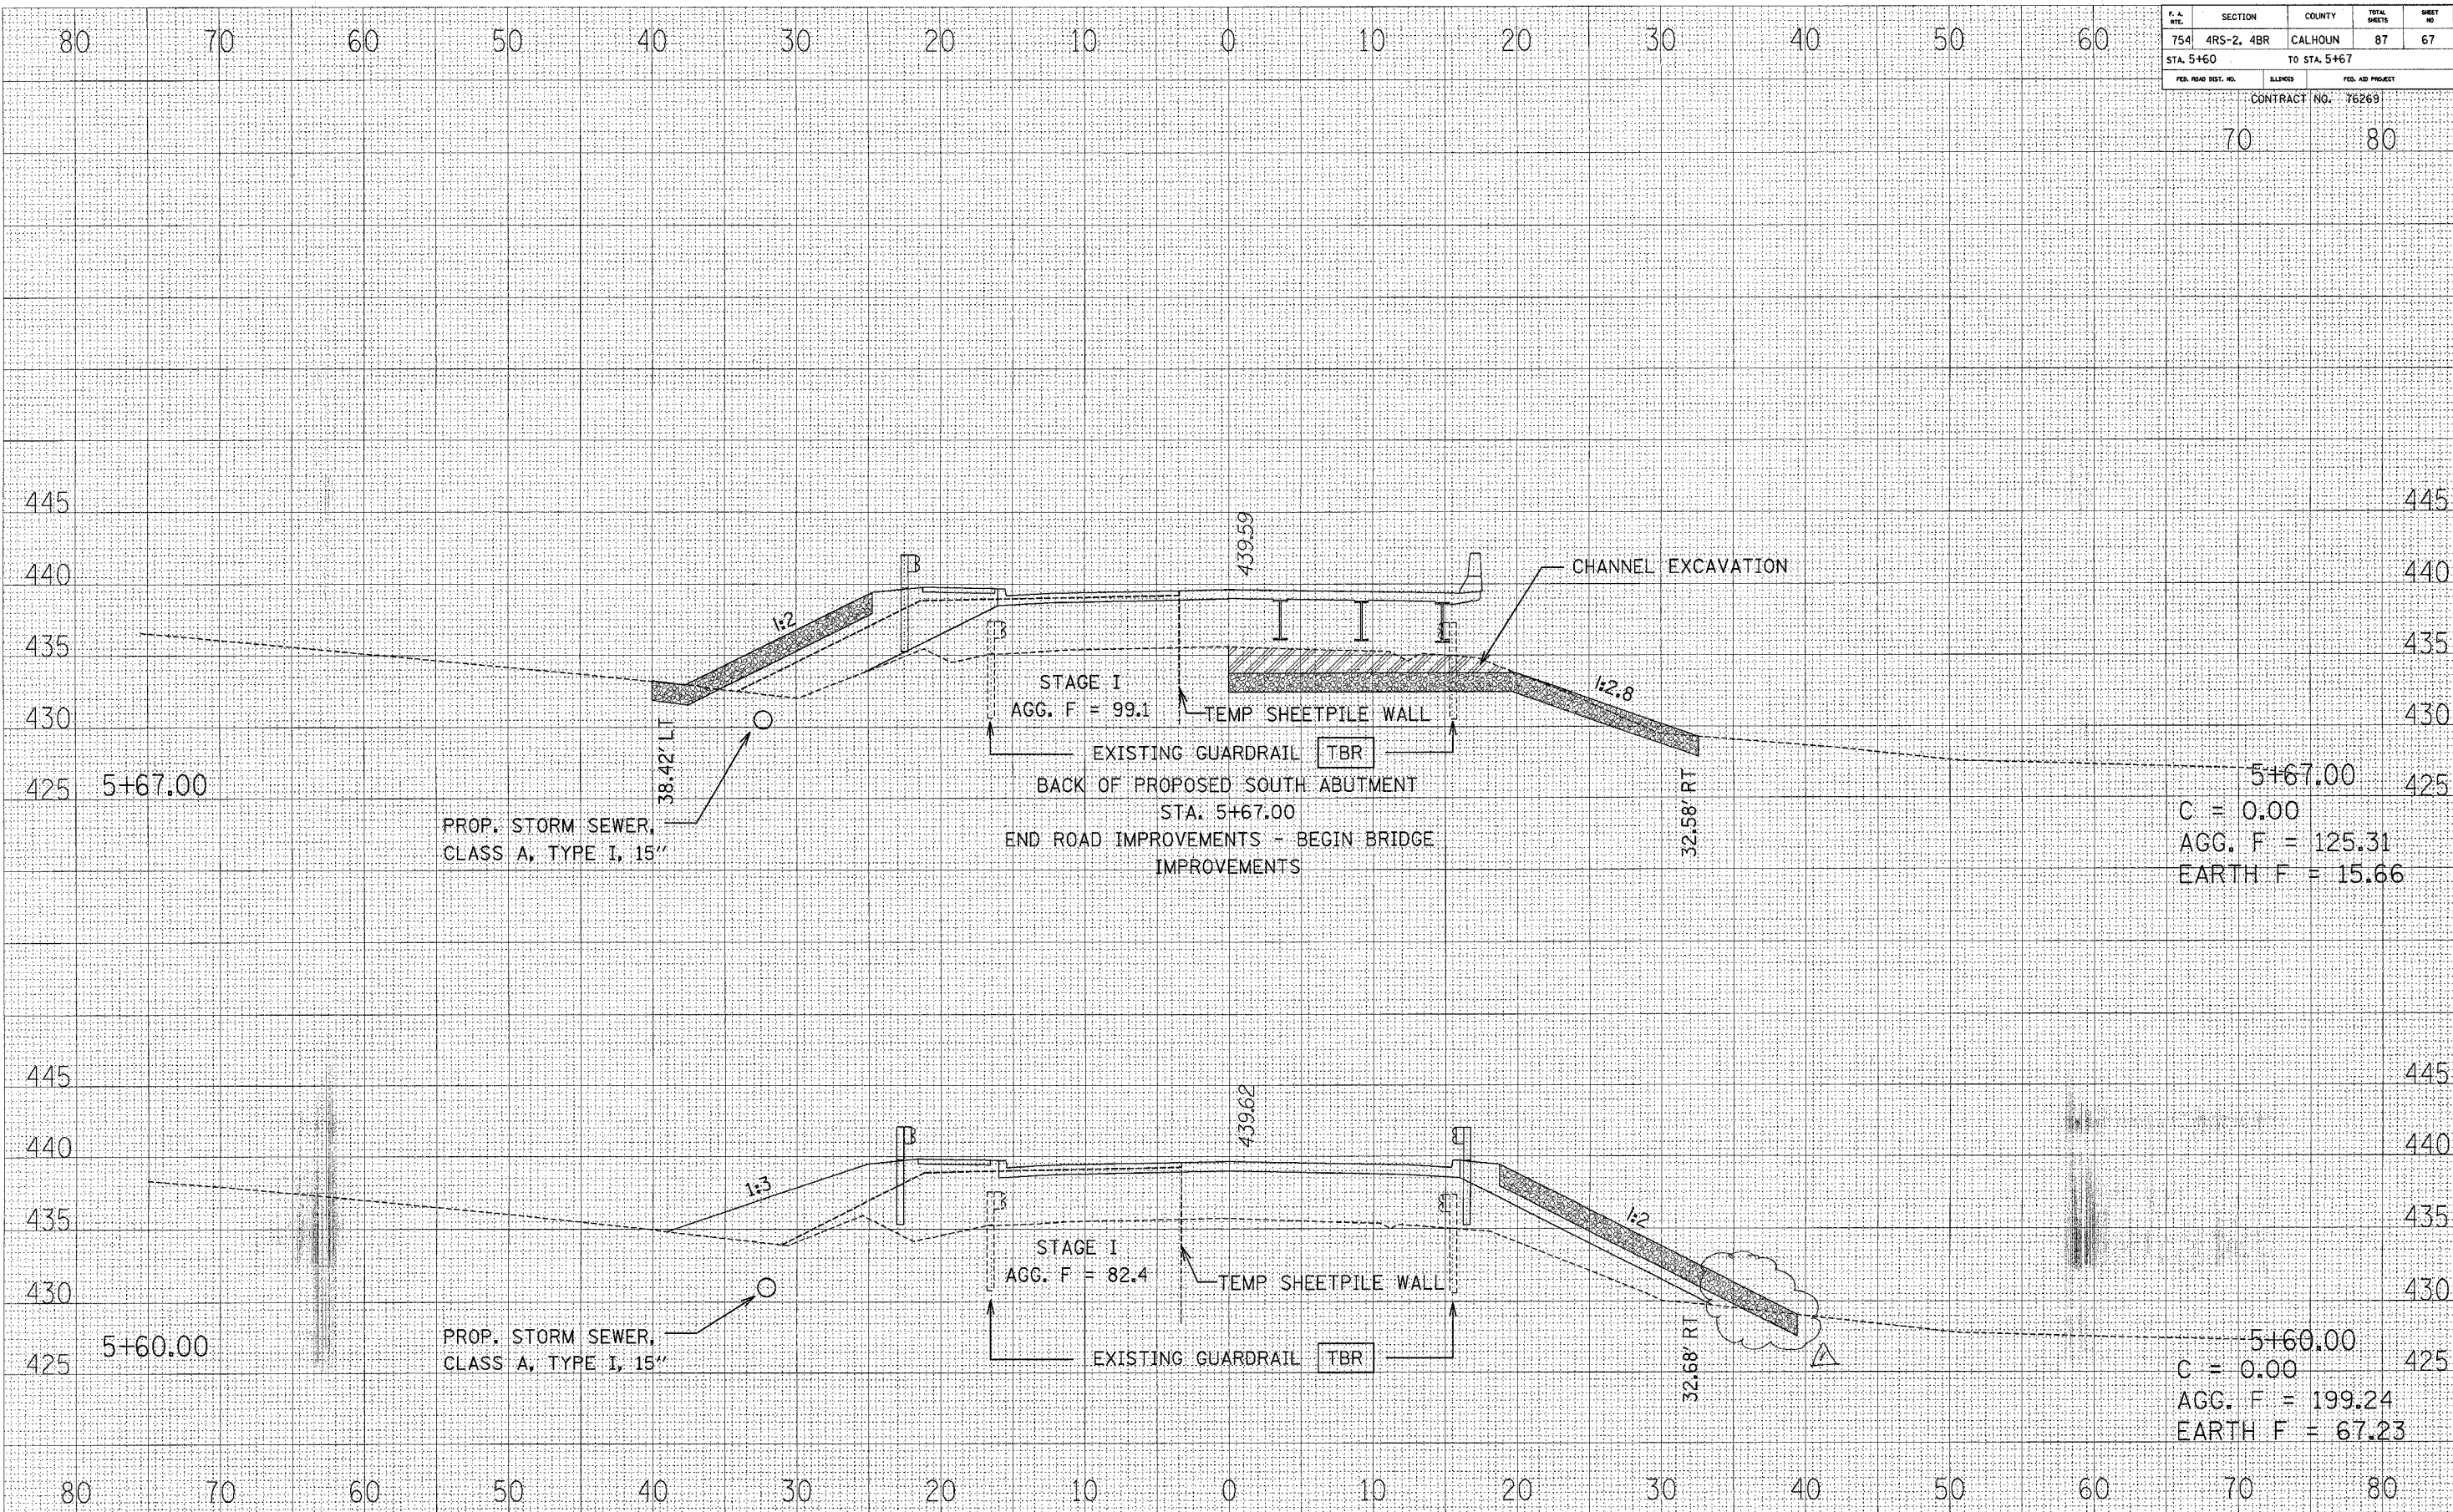

Rev. 11-4-05