


F.A.U.	SECTION	COUNTY	TOTAL SHEETS	SHEET NO.
2832	00-00218-00-PP	COOK	108	46
STA	TO STA			
FED. ROAD DIST. NO. 7		ILLINOIS	FED. AID PROJECT	

CONTRACT NO. 83773

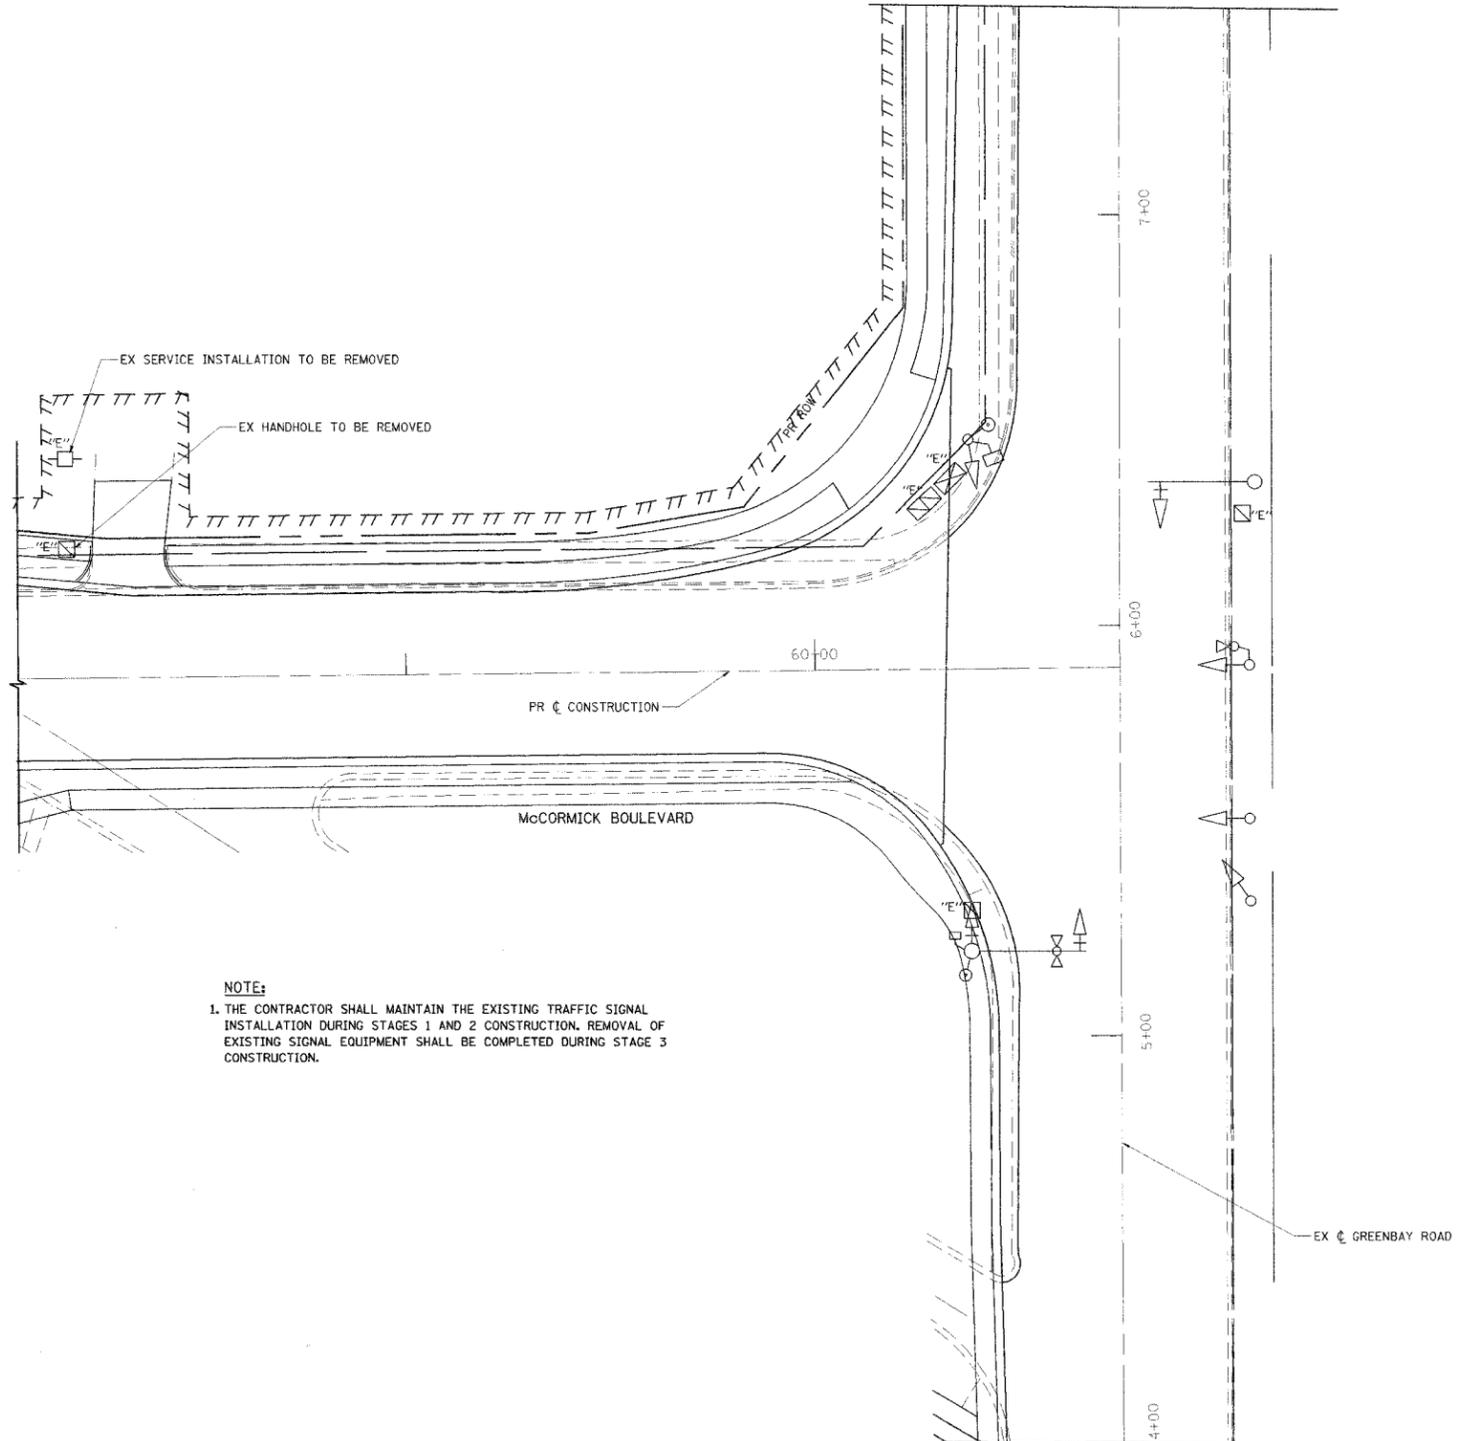

EXISTING EQUIPMENT TO BE REMOVED LEGEND

- ◀ EXISTING SIGNAL HEAD TO BE REMOVED
- ◻ "E" EXISTING SERVICE INSTALLATION TO BE REMOVED
- EXISTING SIGNAL POST AND FOUNDATION TO BE REMOVED
- ◻ "E" EXISTING CONTROLLER AND FOUNDATION TO BE REMOVED
- ◻ "E" EXISTING HANDHOLE TO BE REMOVED
- ⊗ EMERGENCY VEHICLE LIGHT DETECTOR TO BE REMOVED
- ⊙ CONFIRMATION BEACON
- ◻ "E" EXISTING HEAVY-DUTY HANDHOLE TO BE REMOVED
- EXISTING STEEL MAST ARM POLE AND FOUNDATION TO BE REMOVED
- ◻ EXISTING PEDESTRIAN SIGNAL HEAD TO BE REMOVED
- ⊙ EXISTING PEDESTRIAN PUSH BUTTON TO BE REMOVED

NOTES FOR EXISTING TRAFFIC SIGNAL EQUIPMENT REMOVAL

THE FOLLOWING EXISTING TRAFFIC SIGNAL EQUIPMENT SHALL BE REMOVED BY THE CONTRACTOR AND SHALL REMAIN THE PROPERTY OF THE AGENCY LISTED BELOW. THE CONTRACTOR SHALL SAFELY STORE AND ARRANGE FOR PICK UP OF ALL EQUIPMENT TO BE RETURNED TO THE LISTED AGENCY AS PER THE TRAFFIC SIGNAL SPECIFICATIONS.

AGENCY: CITY OF EVANSTON

- 1 CONTROLLER AND CABINET (COMPLETE)
- 2 EMERGENCY VEHICLE LIGHT DETECTORS

THE FOLLOWING ITEMS SHALL BE REMOVED BY THE CONTRACTOR AND DISPOSED OF BY HIM AT HIS EXPENSE, THE SALVAGE VALUE OF THE REMOVED EQUIPMENT SHALL BE REFLECTED IN THE CONTRACT BID PRICE.

- 2 EACH STEEL MAST ARM ASSEMBLY AND POLE
- 4 EACH SIGNAL POSTS
- 7 EACH SIGNAL HEADS
- 2 EACH PEDESTRIAN SIGNAL HEADS
- 2 EACH PEDESTRIAN PUSH BUTTONS

NOTE:
1. THE CONTRACTOR SHALL MAINTAIN THE EXISTING TRAFFIC SIGNAL INSTALLATION DURING STAGES 1 AND 2 CONSTRUCTION. REMOVAL OF EXISTING SIGNAL EQUIPMENT SHALL BE COMPLETED DURING STAGE 3 CONSTRUCTION.

TRANSSYSTEMS CORPORATION
 6501 PERIMETER DRIVE
 SUITE 8075
 SPRINGBORO, IL 60773

REVISIONS	
NAME	DATE

ILLINOIS DEPARTMENT OF TRANSPORTATION

TRAFFIC SIGNAL REMOVAL PLAN

McCORMICK BOULEVARD
AT GREEN BAY ROAD

0 10' 20'

DATE 9/03/04
DRAWN BY GEW
CHECKED BY SRF