
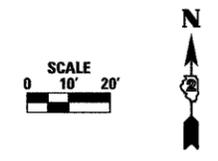


F.A.P. RTE.	SECTION	COUNTY	TOTAL SHEETS	SHEET NO.
309	TVBR-1&7HR	WHITESIDE	146	30
STA.		TO STA.		
FED. ROAD DIST. NO.		ILLINOIS FED. AID PROJECT		
CONTRACT #84883				

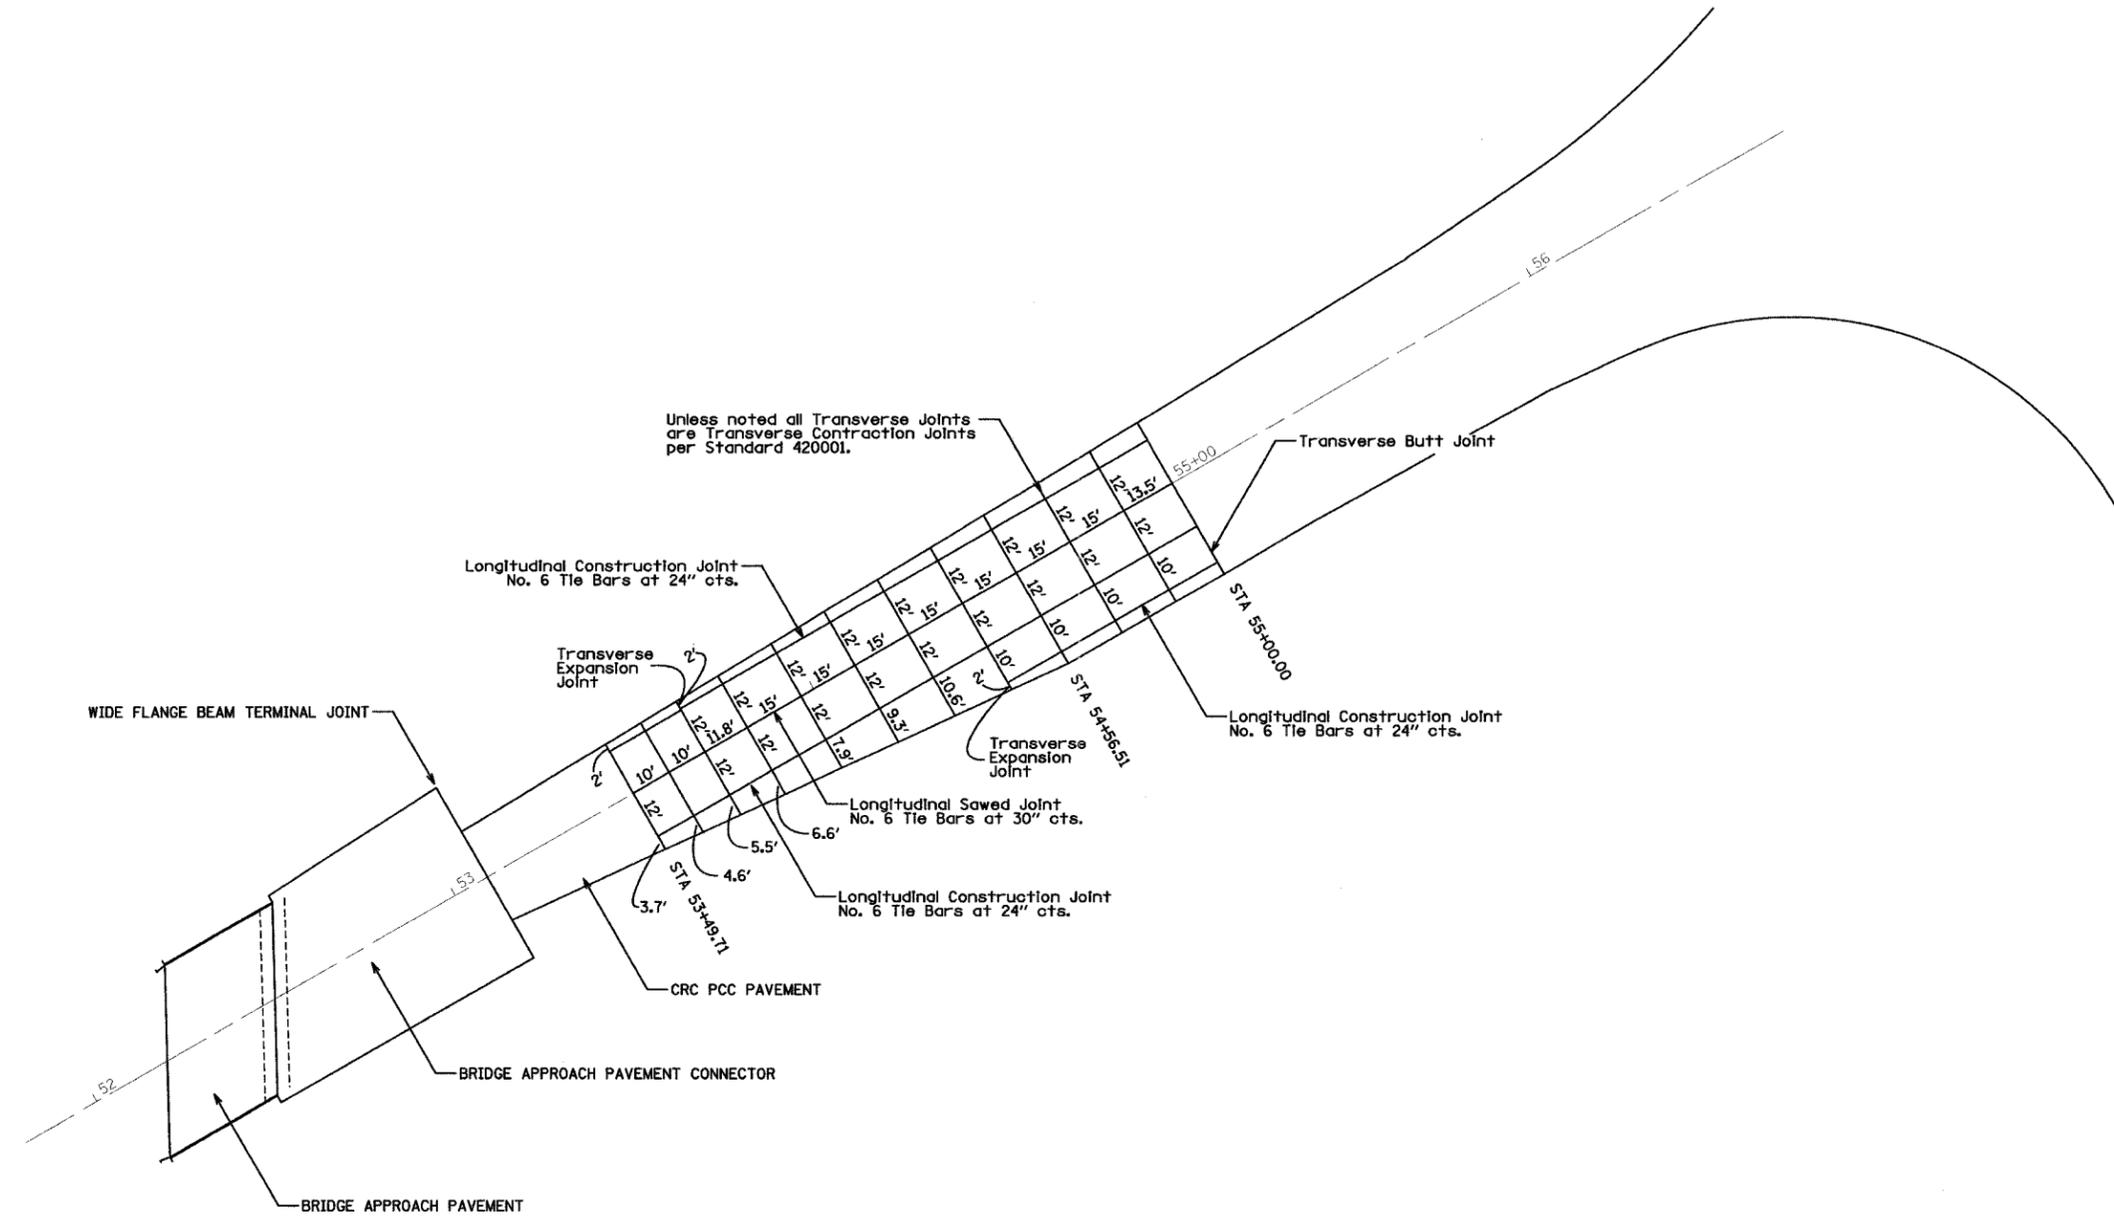

REVISIONS	
NAME	DATE

ILLINOIS DEPARTMENT OF TRANSPORTATION

JOINTING PLAN

SCALE: VERT.
HORIZ.
DATE 08/25/2005

DRAWN BY SWEET
CHECKED BY ZELINSKAS