


FINAL SURVEY	BY	DATE
SURVEYED		
NOTE BOOK		
NO.		

ORIGINAL SURVEY	BY	DATE
SURVEYED		
NOTE BOOK		
NO.		

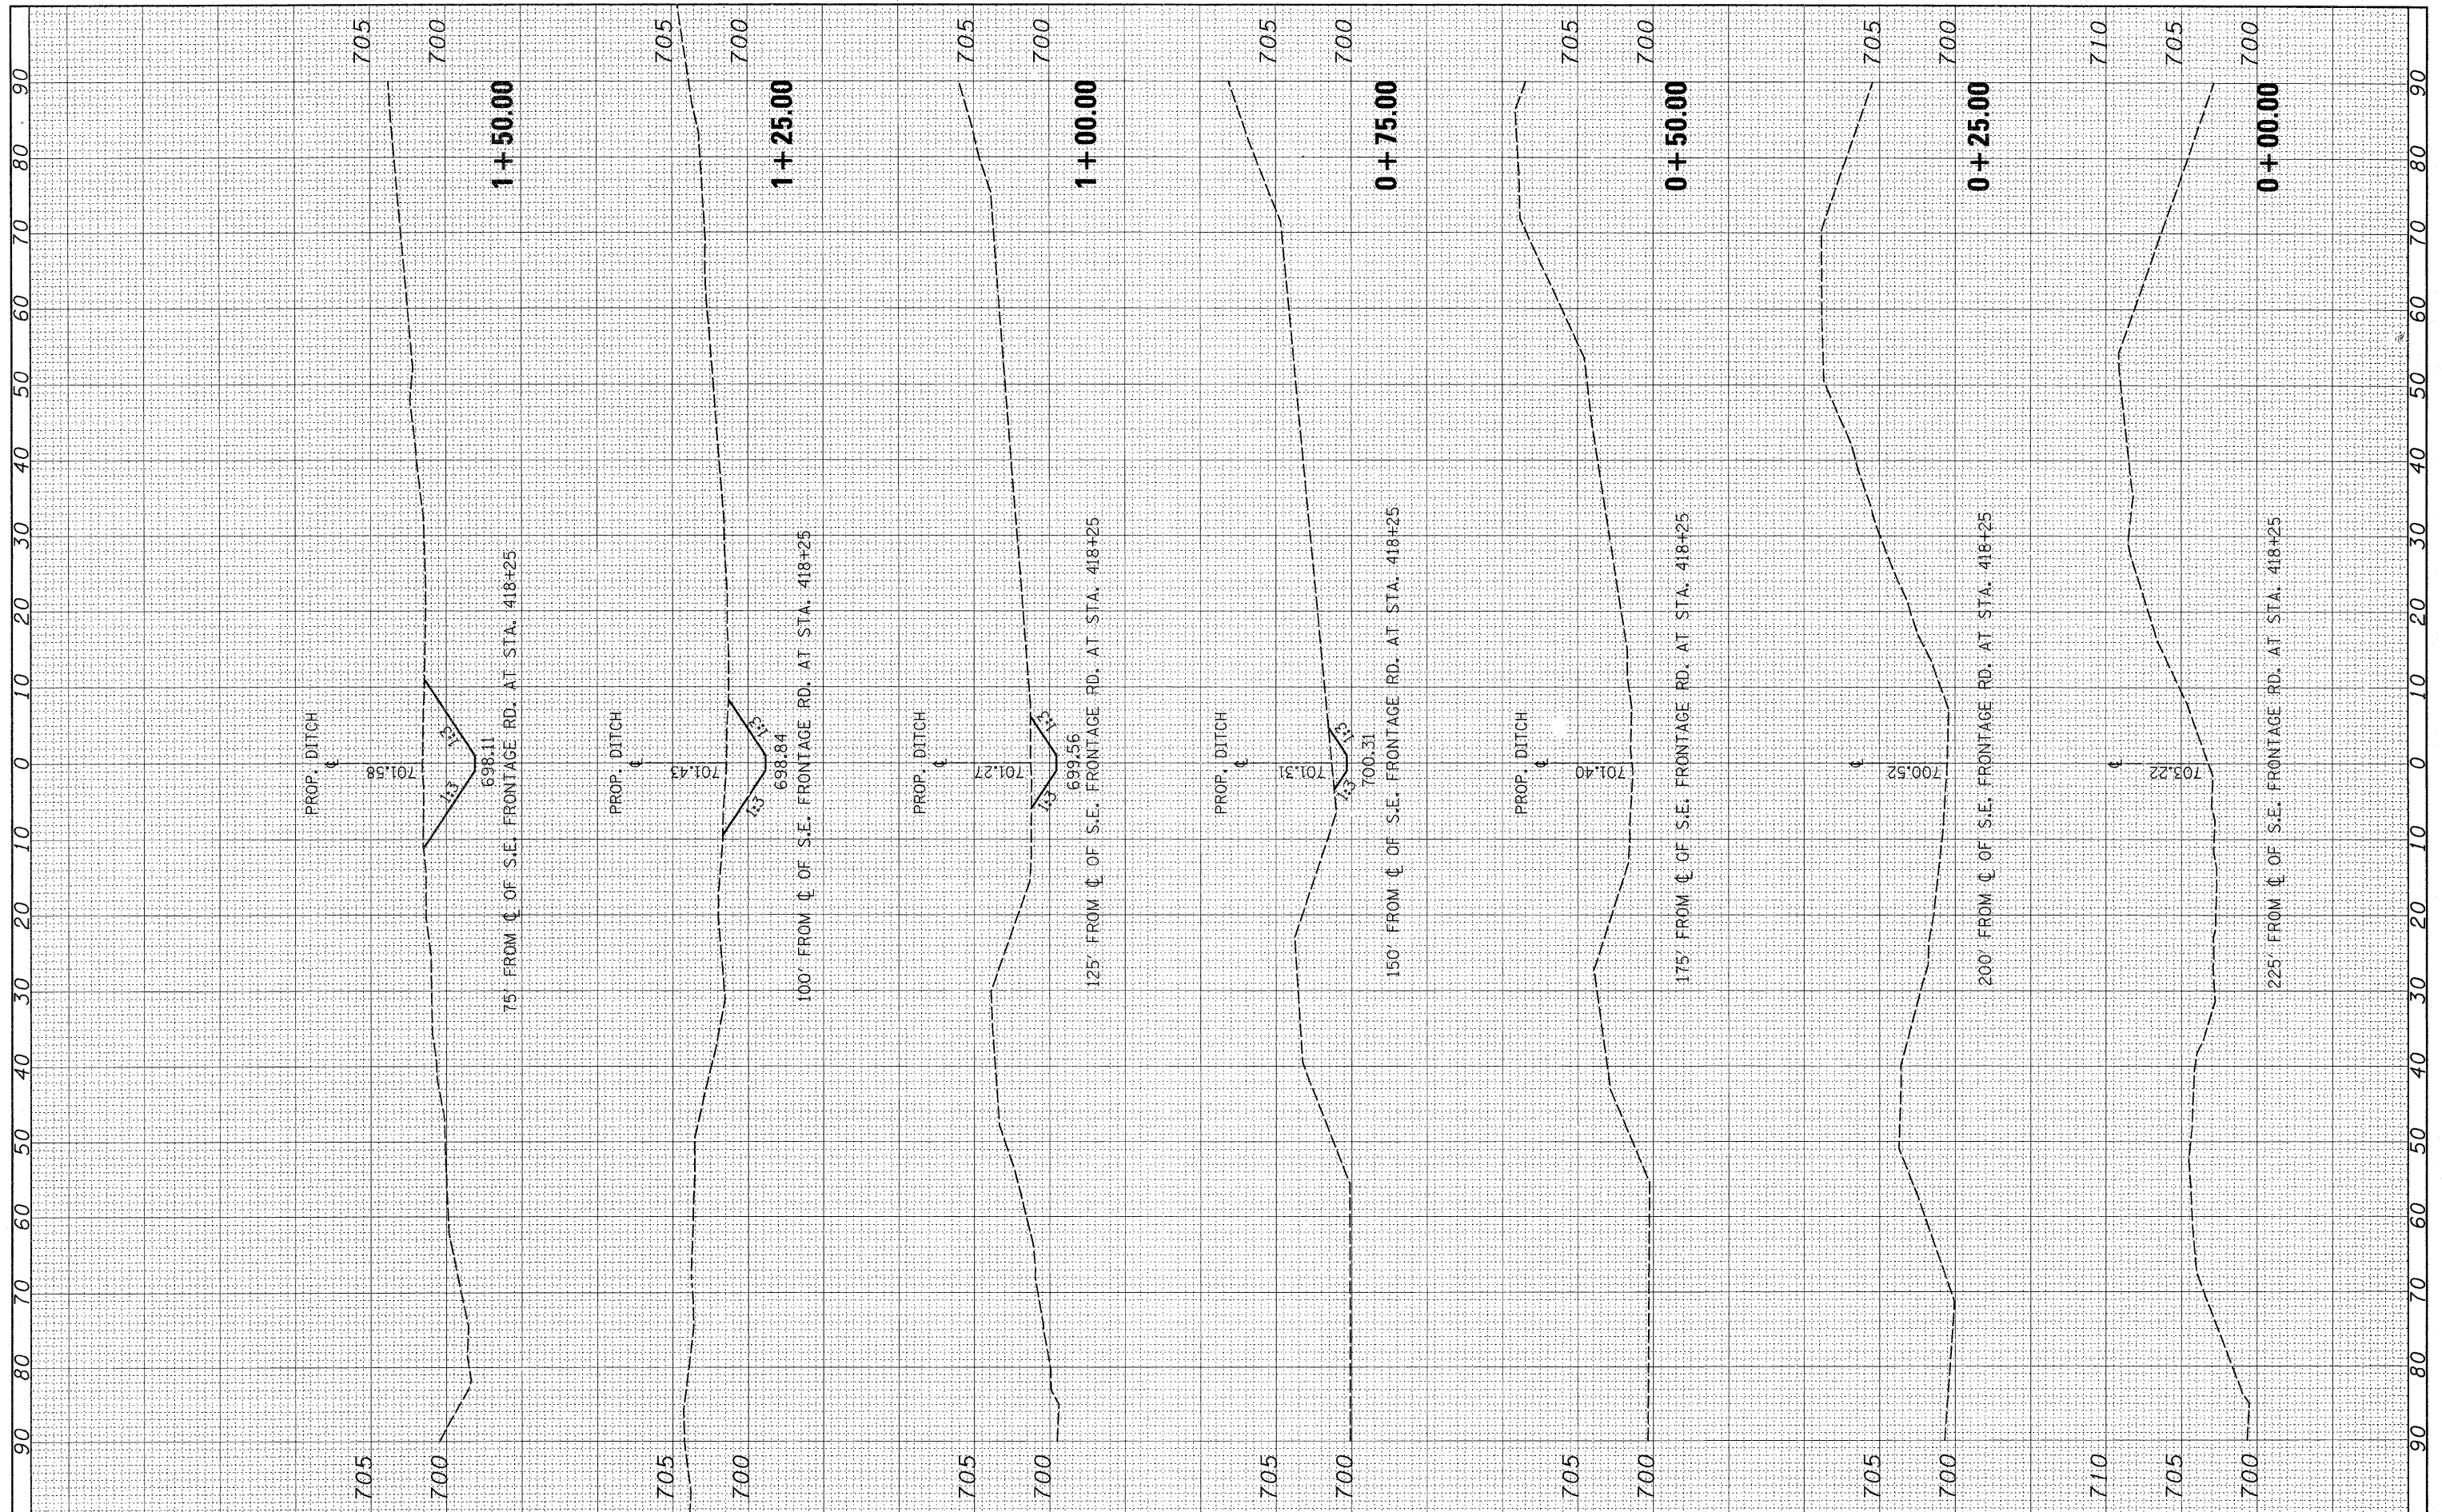

FILE NAME =
 c:\pwork\pwork\ulrichka\dms89282\0107405-sh-xasht-d1tohdgn

USER NAME = ulrichka
 PLOT SCALE = 10.0000' / in.
 PLOT DATE = 8/24/2011

DESIGNED -
 DRAWN -
 CHECKED -
 DATE -

REVISED -
 REVISED -
 REVISED -
 REVISED -

**STATE OF ILLINOIS
 DEPARTMENT OF TRANSPORTATION**

**CROSS SECTIONS
 I-55 DITCH**

SCALE: SHEET NO. OF SHEETS STA. +00.00 TO STA. 1+50.00

F.A. RTE.	SECTION	COUNTY	TOTAL SHEETS	SHEET NO.
55	297-1	WILL	19	13
CONTRACT NO. 60A56			ILLINOIS FED. AID PROJECT	