


RTI, OF WAY CHECKED
CADD FILE NAME
NO.


NO. & DATA
B.M. NOTED
STRUCTURE NOTATIONS OK'D
NO.

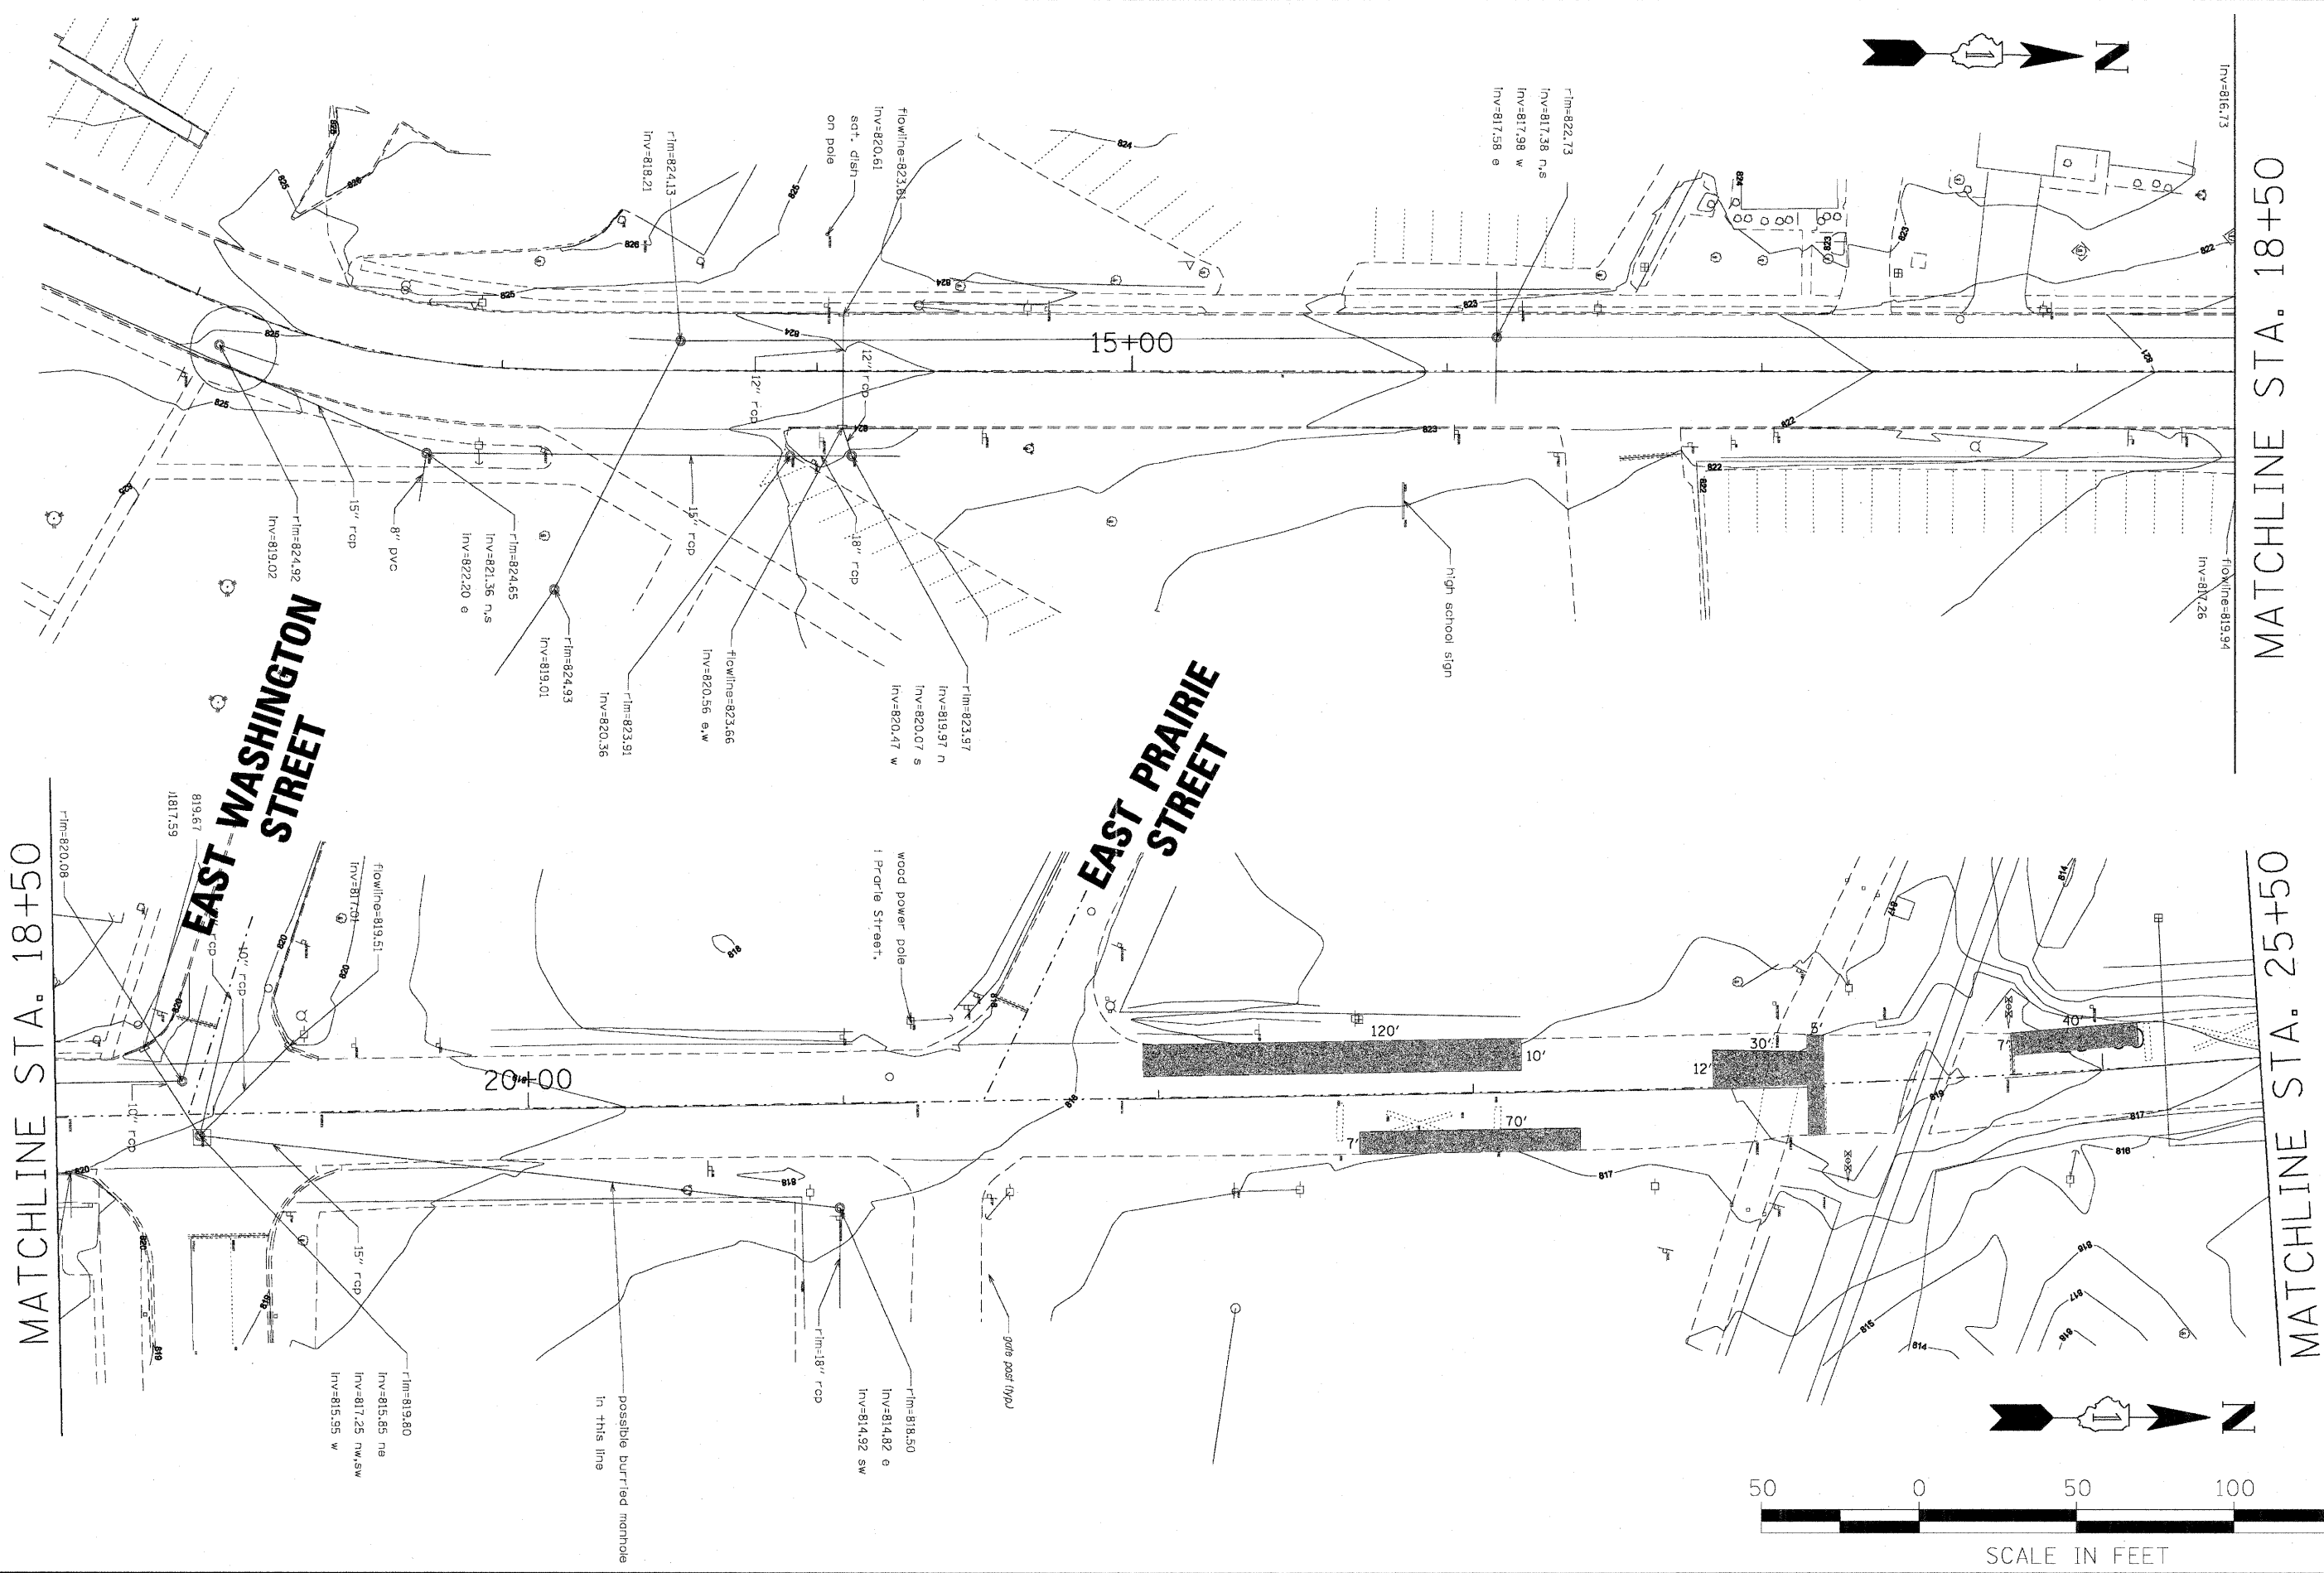

MATCHLINE STA. 18+50

MATCHLINE STA. 18+50

MATCHLINE STA. 25+50

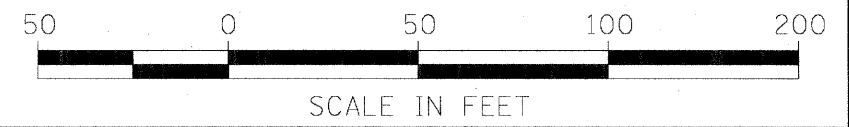

FILE NAME =	USER NAME = DJohans	DESIGNED	REVISED -
\\hr\gmhas\data\280638.02\Cad\Trans\Sheets\PROSPECT.DCJ-01.dgn		DRAWN	REVISED -
PLOT SCALE =		CHECKED -	REVISED -
PLOT DATE = 8/12/2011		DATE -	REVISED -

**STATE OF ILLINOIS
DEPARTMENT OF TRANSPORTATION**

PROSPECT ST. PATCHING SURVEY

SCALE: SHEET NO. OF SHEETS STA. TO STA.

F.A.P. RTE. 533	SECTION 119-T-1	COUNTY MCHENRY	TOTAL SHEETS 40	SHEET NO. 13
				60M54