



OTHER CONCRETE STRUCTURE

5 EPOXY GROUTED 3/4" (M20) ANCHOR BOLTS WITH STANDARD WASHERS. AFTER TIGHTENING, CUT THE ANCHOR BOLTS FLUSH WITH NUTS, AND DAMAGE THE NUT TO PREVENT IT FROM LOOSENING.

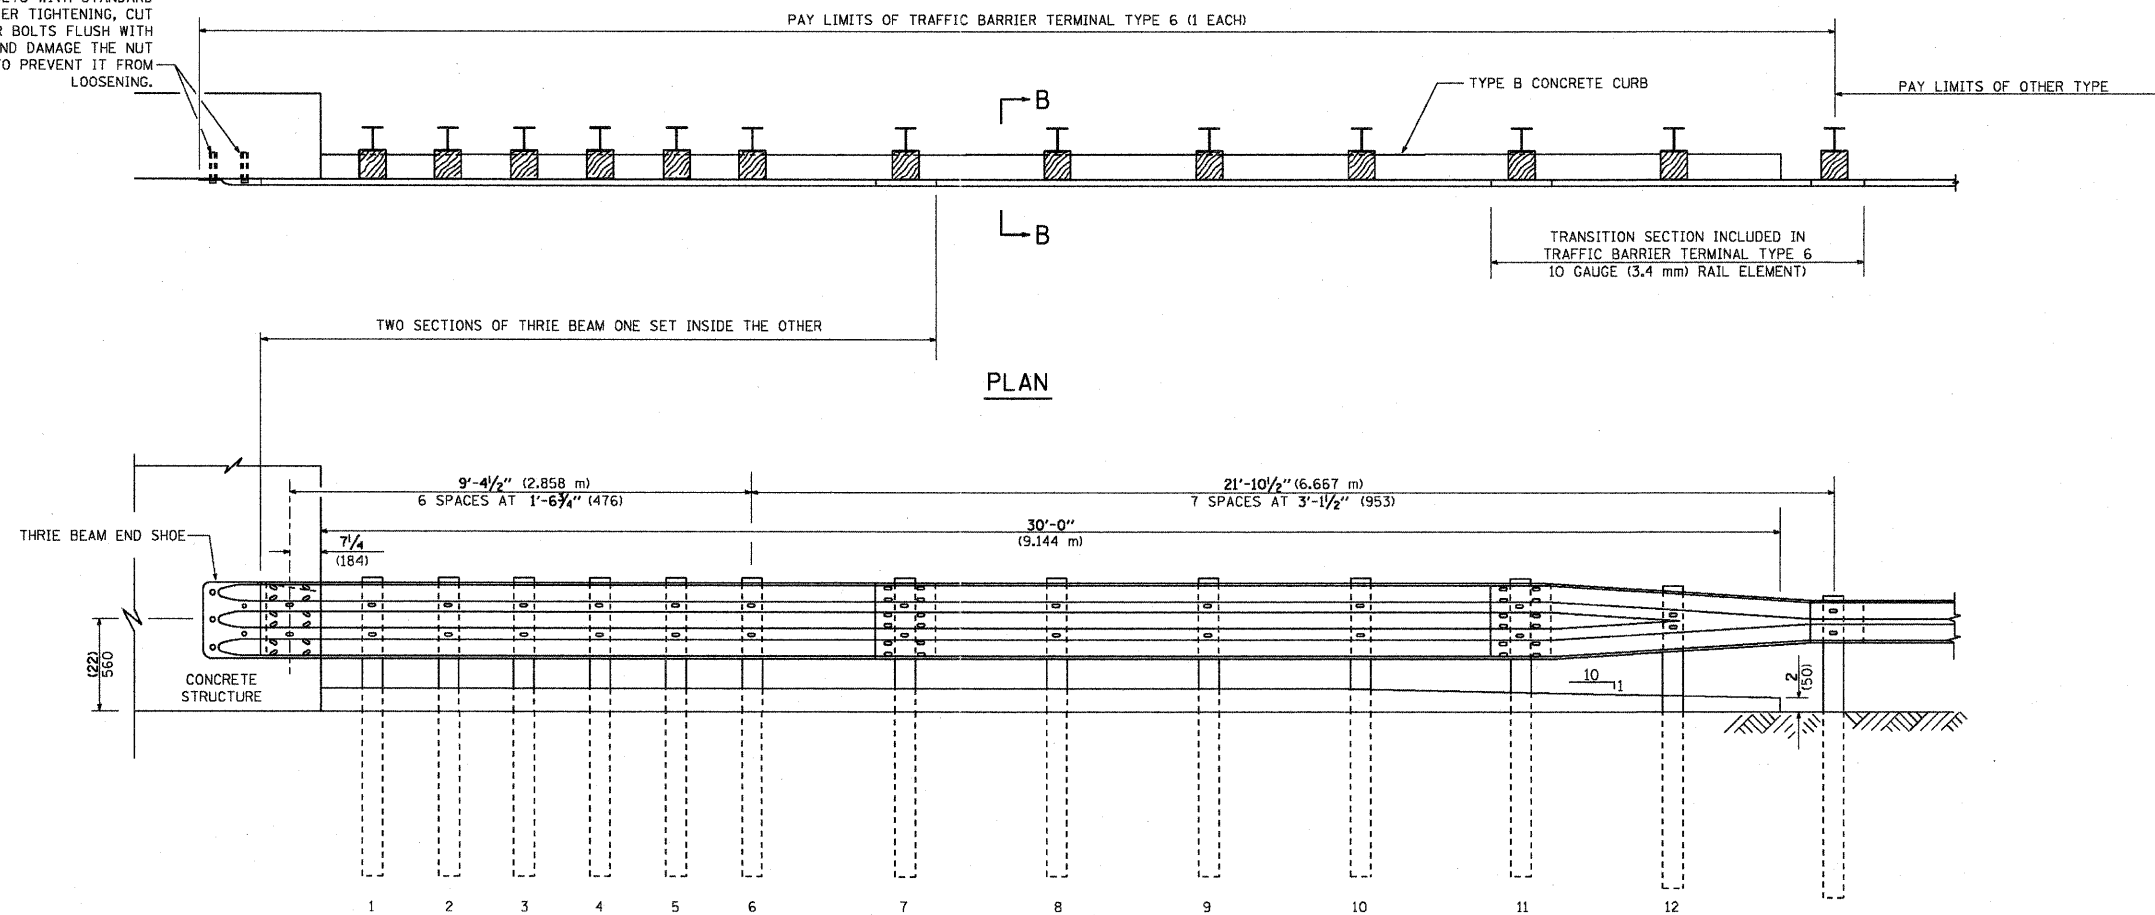

ELEVATION

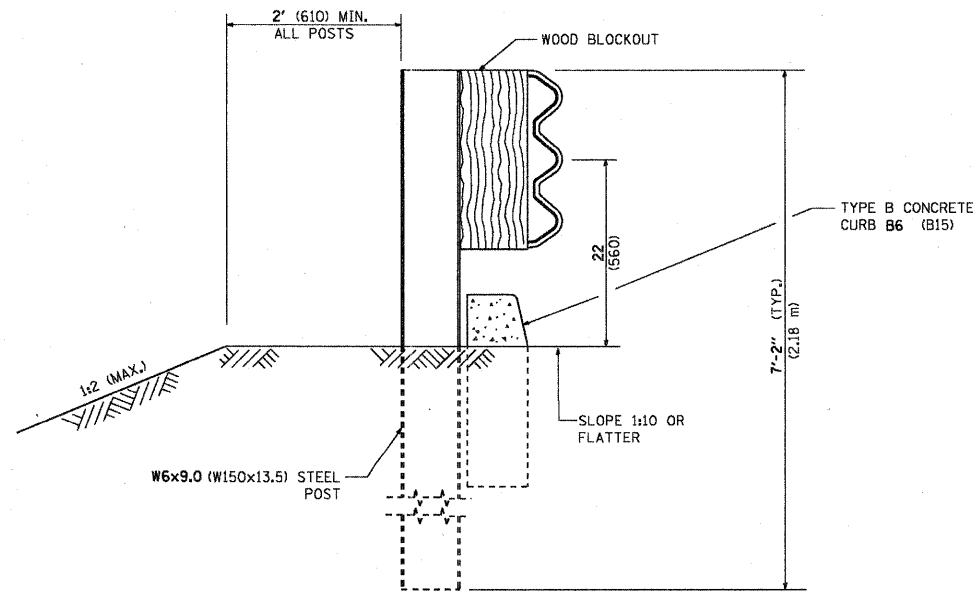

SECTION B-B

FILE NAME =
c:\Projects\diststd2007\bn22.dgn

USER NAME = bauerdl
DESIGNED -
DRAWN -
PLOT SCALE = 50.0000' / IN.
CHECKED -
PLOT DATE = 2/21/2008
DATE -

REVISOR -
REVISIONS -

REVISOR - STATE STANDARD:
631031-05 - 02/19/2008
REVISOR -
REVISIONS -

STATE OF ILLINOIS
DEPARTMENT OF TRANSPORTATION

TYPE 6 TERMINAL
FOR USE WITH 21" HIGH SPBGR

SCALE: NONE SHEET NO. 2 OF 3 SHEETS STA. TO STA.

F.A. RTE. 533	SECTION 119-T-1	COUNTY McHENRY	TOTAL SHEETS 40	SHEET NO. 29
BM 22			CONTRACT NO. 60M54	
FED. ROAD DIST. NO. 1 (ILLINOIS) FED. AID PROJECT				