


FINAL SURVEY NO.	SURVEY PLOTTED	DATE
NOTE BOOK NO.	TEMPLATE	BY
AREAS CHECKED	AREAS CHECKED	

ORIGINAL SURVEY NO.	SURVEY PLOTTED	DATE
NOTE BOOK NO.	TEMPLATE	BY
AREAS CHECKED	AREAS CHECKED	

FILE NAME = G:\projects\2102155\_002\0400\G:\11\15\11\060864-22\1176-XS.dgn

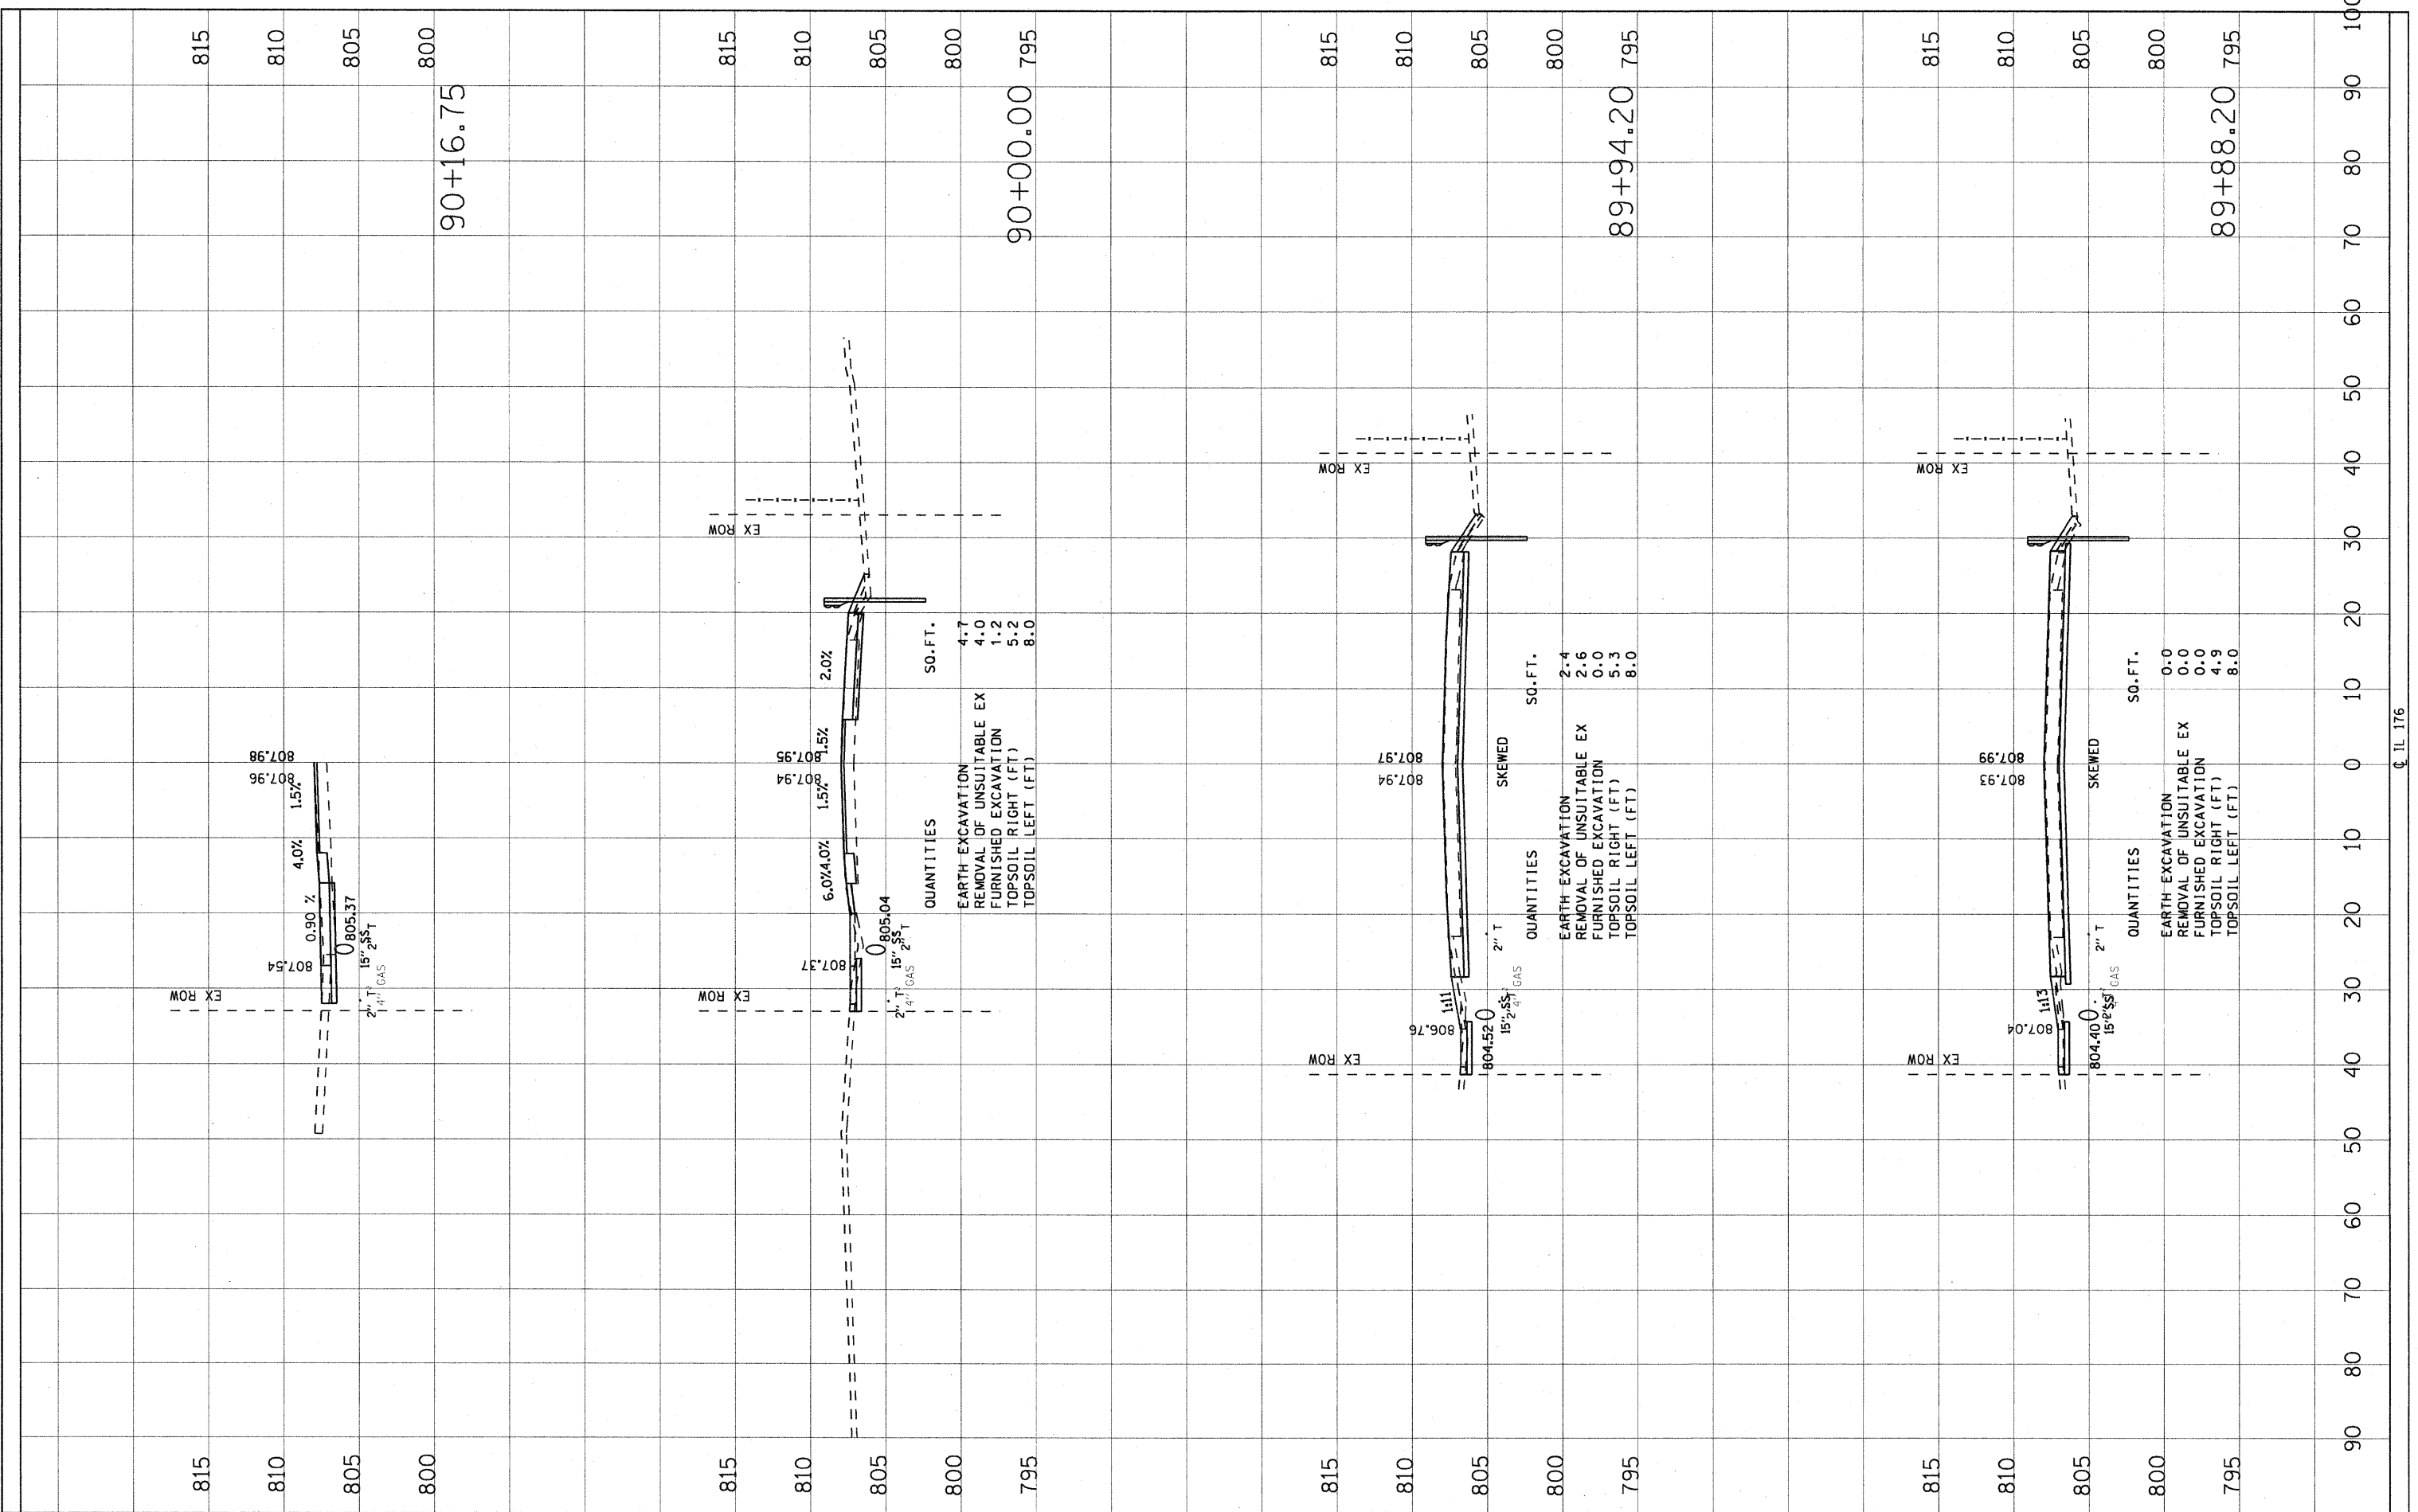

USER NAME = 2PIENJO
PLOT SCALE = 10,0000 ' / IN.
PLOT DATE = 8/31/2011

DESIGNED -	REVISED -
DRAWN -	REVISED -
CHECKED -	REVISED -
DATE -	REVISED -

DESIGNED -	REVISED -
DRAWN -	REVISED -
CHECKED -	REVISED -
DATE -	REVISED -

STATE OF ILLINOIS  
DEPARTMENT OF TRANSPORTATION

IL RTE 176 CROSS SECTIONS  
SCALE: SHEET NO. OF SHEETS STA. 89+88.20 TO STA. 90+16.75

F.A. RTE. 533	SECTION 119-T-1	COUNTY McHENRY	TOTAL SHEETS 40	SHEET NO. 36
CONTRACT NO. 60M54			ILLINOIS FED. AID PROJECT	

IL 176