


FINAL SURVEY	DATE
SURVEY	BY
NOTED	
TEMPLATE	
AREAS CHECKED	
NO.	

ORIGINAL SURVEY	DATE
SURVEY	BY
NOTED	
TEMPLATE	
AREAS CHECKED	
NO.	

FILE NAME: G:\proj\st12\02165\_002\CAD\G:\11\st108064-22\st176-13.dgn

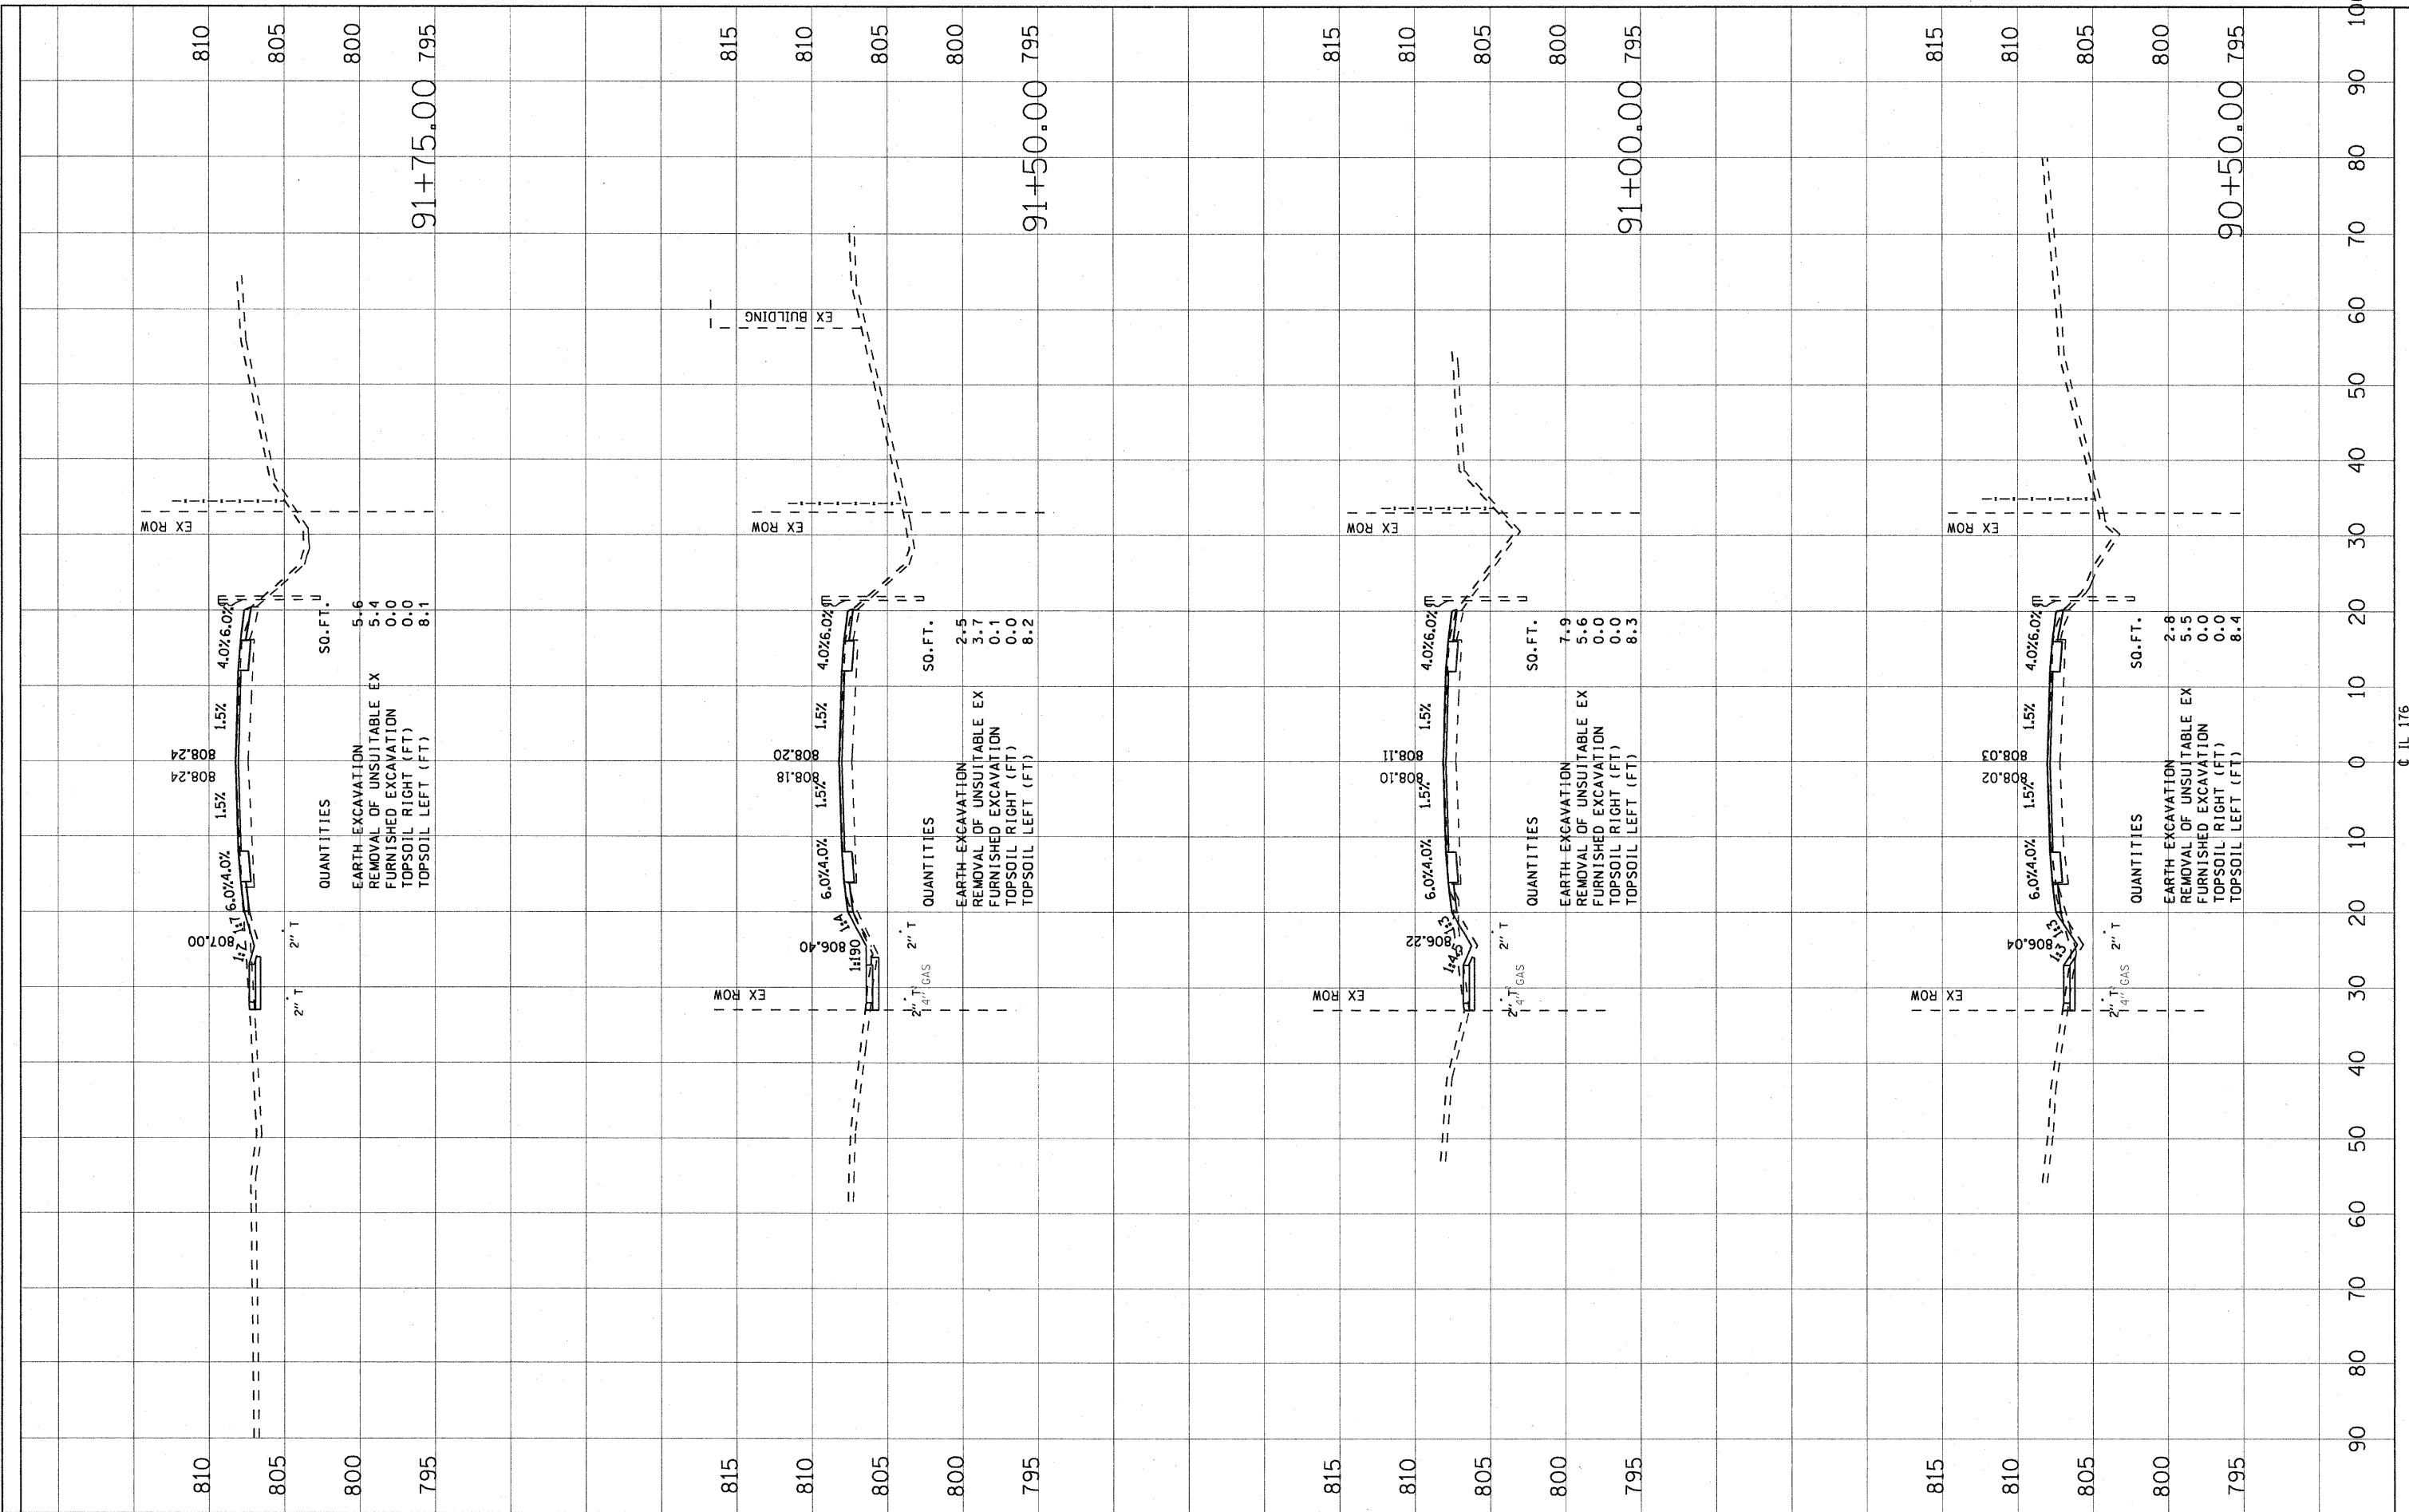

USER NAME = 2PIENIO
DESIGNED -
DRAWN -
CHECKED -
DATE -
REVISIONS
REVISED -
REVISED -
REVISED -
REVISED -

DESIGNED -
DRAWN -
CHECKED -
DATE -
REVISIONS
REVISED -
REVISED -
REVISED -
REVISED -

**STATE OF ILLINOIS  
DEPARTMENT OF TRANSPORTATION**

IL RTE 176 CROSS SECTIONS

SCALE: SHEET NO. OF SHEETS STA. 90+50.00 TO STA. 91+75.00

F.A. RTE. 533	SECTION 119-T-1	COUNTY McHENRY	TOTAL SHEETS 40	SHEET NO. 37
CONTRACT NO. 60M54			ILLINOIS FED. AID PROJECT	

IL 176