


 


 

 
GENERAL NOTES:

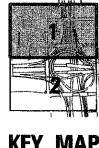
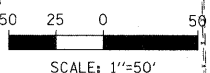
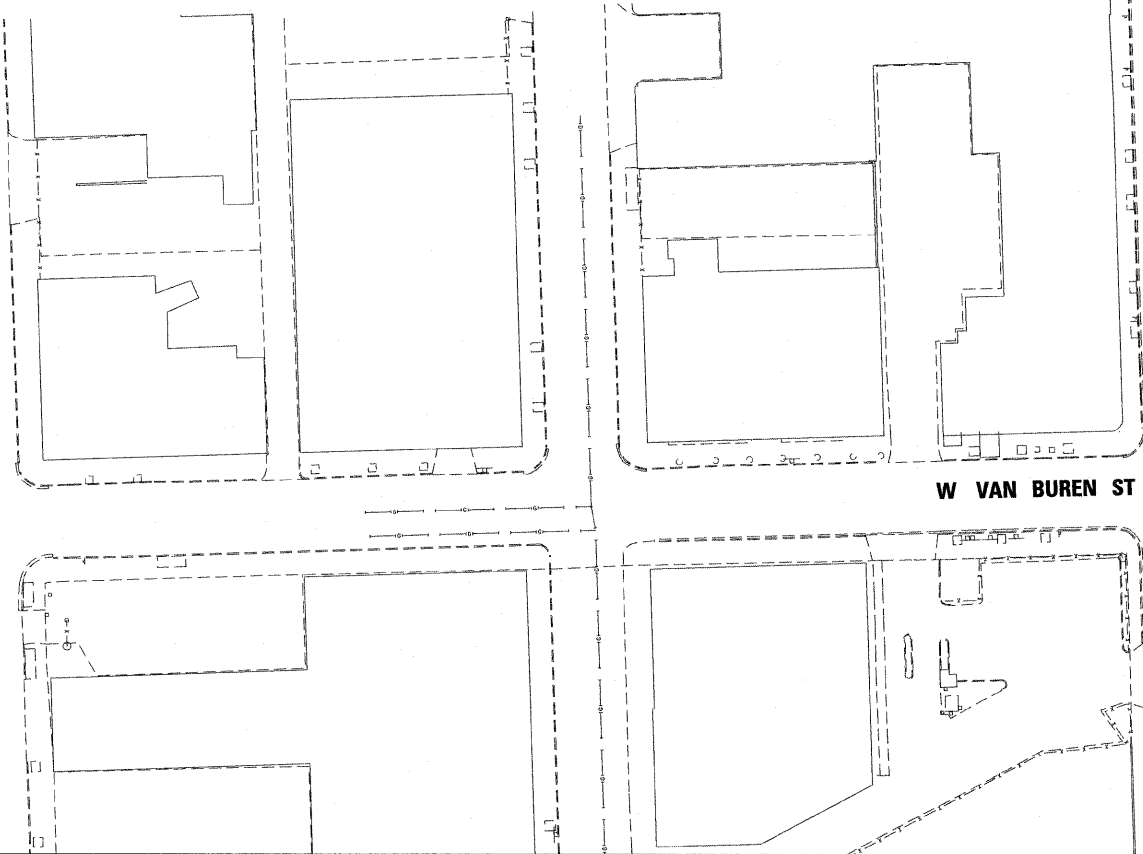
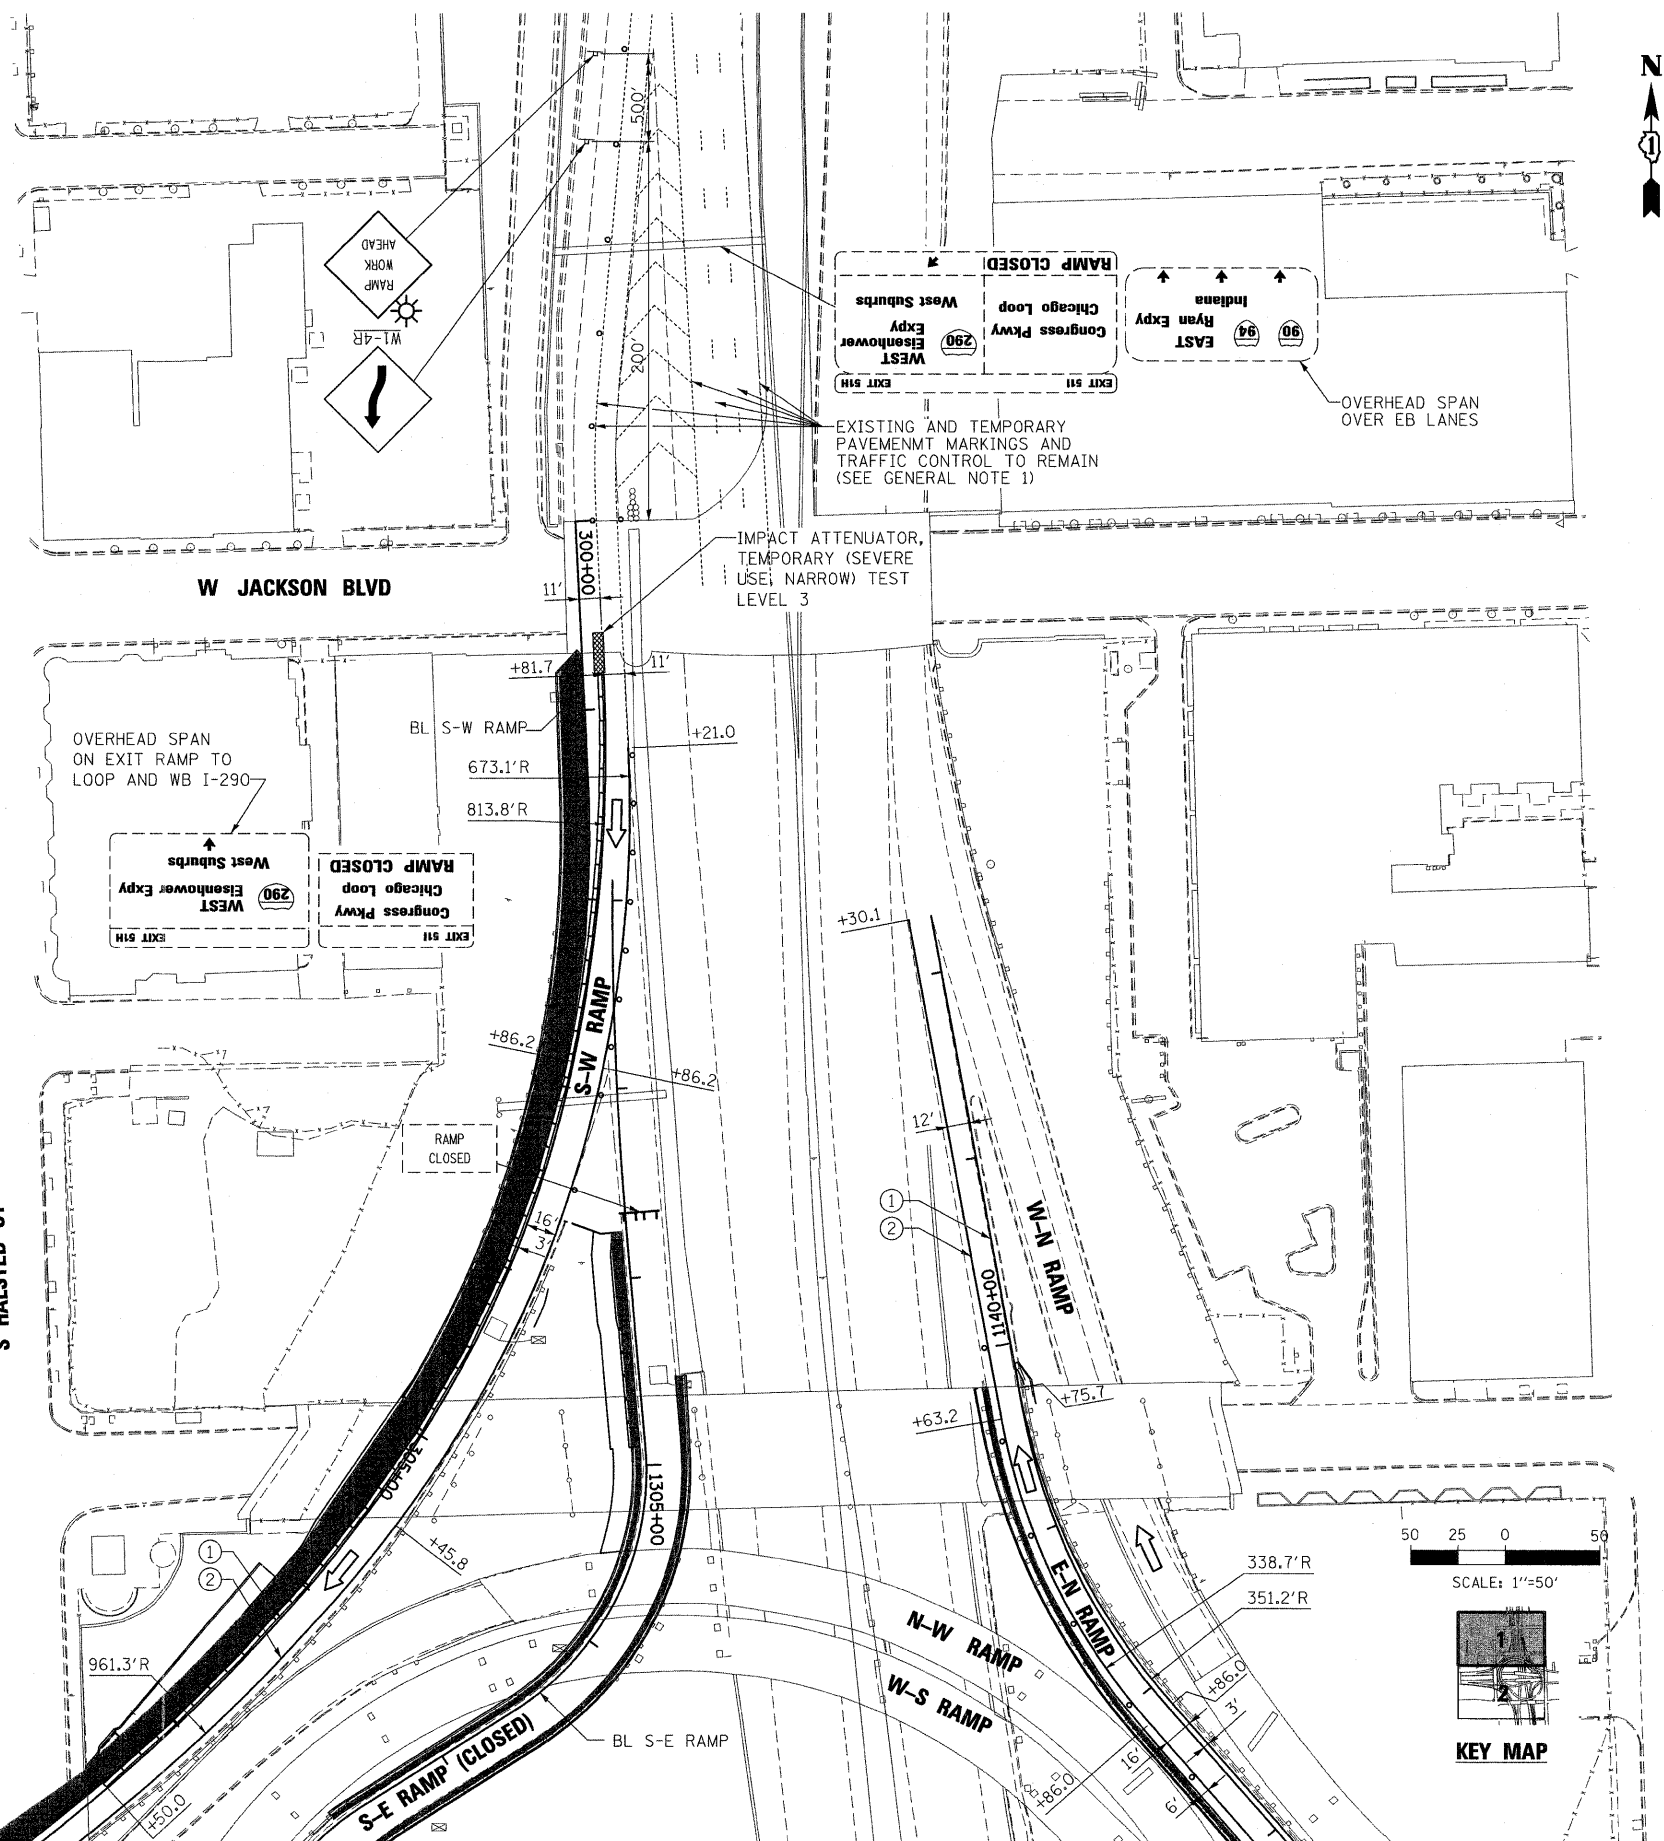
- CONTRACTOR SHALL COORDINATE MAINTENANCE OF TRAFFIC SCHEMES WITH CONTRACT 6061, CONGRESS PARKWAY BRIDGE REHABILITATION.

MOT PAVEMENT MARKING LEGEND:

- WET REFLECTIVE TEMPORARY TAPE, TYPE III 4" (WHITE)
- WET REFLECTIVE TEMPORARY TAPE, TYPE III 4" (YELLOW)

LEGEND:

-  WORK ZONE
-  TRAFFIC DIRECTION
-  PLASTIC DRUMS WITH STEADY BURN LIGHTS
50' C-C ALONG TANGENTS
25' C-C ALONG TAPERS/SHIFTS
25' C-C ALONG RAMP GORES
-  TYPE III BARRICADE W/2 STEADY BURN LIGHTS
-  TRAFFIC CONTROL SIGN
-  ARROW BOARD
-  TEMPORARY CONCRETE BARRIER



MATCHLINE SHEET 2

FILE NAME = 25_D60P67-shr-staging01.dgn

USER NAME = USER3690
 DESIGNED - DLD
 DRAWN - ED
 CHECKED - AAC
 DATE - 08/04/11

REVISED -
 REVISED -
 REVISED -
 REVISED -

**STATE OF ILLINOIS
 DEPARTMENT OF TRANSPORTATION**

SUGGESTED MAINTENANCE OF TRAFFIC STAGE 1

SCALE: 1"=50' SHEET NO. 1 OF 2 SHEETS STA. TO STA.

F.A.I. RTE. 90794/290	SECTION 2011-055-1	COUNTY COOK	TOTAL SHEETS 107	SHEET NO. 26
CONTRACT NO. 60P67			ILLINOIS FED. AID PROJECT	