


**NOTES:**  
 1. SEE MOT STAGE 1 SHEET 1 OF 2 FOR LEGEND AND GENERAL NOTES.

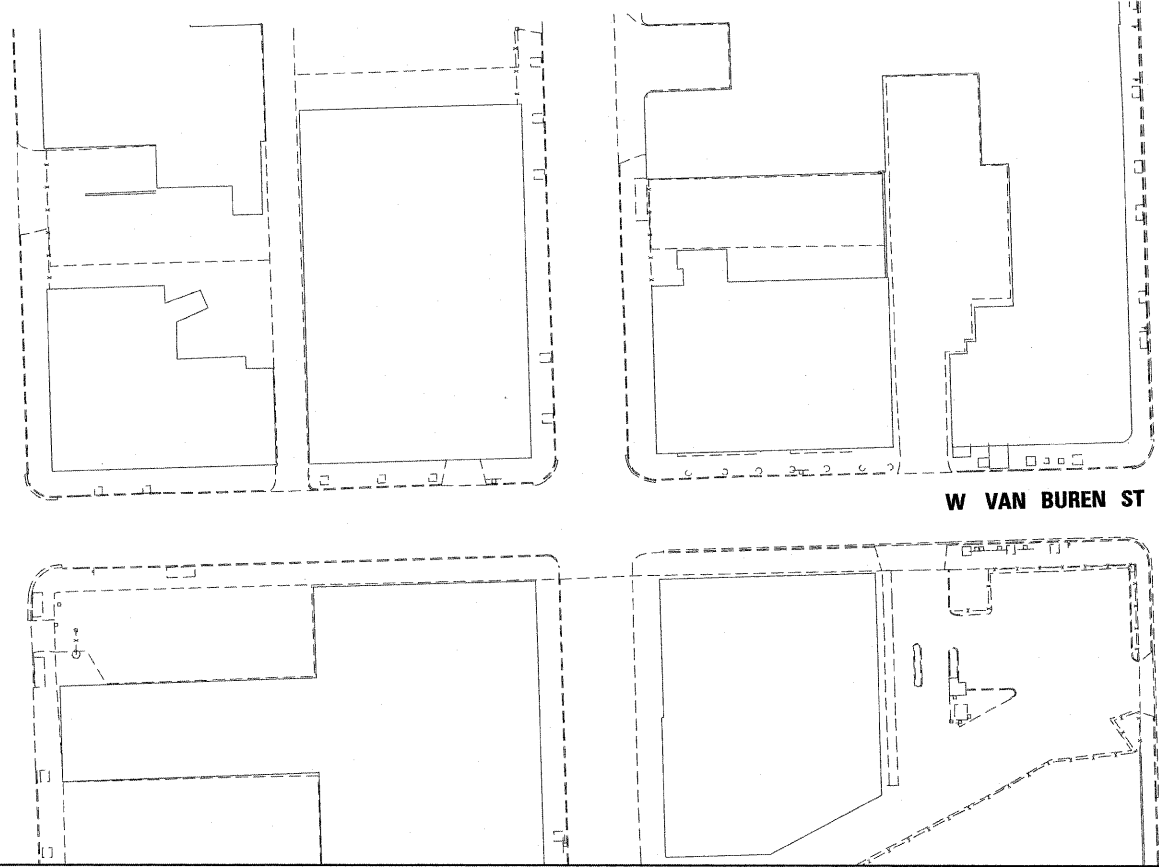

MATCHLINE SHEET 2

FILE NAME = 27\_D60P67-shr-staging03.dgn


USER NAME = USER3690	DESIGNED - DLD	REVISED -
PLOT SCALE = 1:50	DRAWN - ED	REVISED -
PLOT DATE = 9/8/2011	CHECKED - AAC	REVISED -
	DATE - 08/04/11	REVISED -

**STATE OF ILLINOIS  
 DEPARTMENT OF TRANSPORTATION**


**SUGGESTED MAINTENANCE OF TRAFFIC STAGE 2**

SCALE: 1"=50' SHEET NO. 1 OF 2 SHEETS STA. TO STA.

F.A.I. RTE. 90/94/290	SECTION 2011-055-I	COUNTY COOK	TOTAL SHEETS 107	SHEET NO. 28
CONTRACT NO. 60P67				

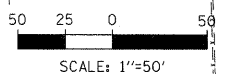

SCALE: 1"=50'

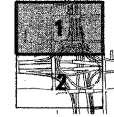

KEY MAP

ILLINOIS FED. AID PROJECT