


MATCHLINE - SEE SHEET 4

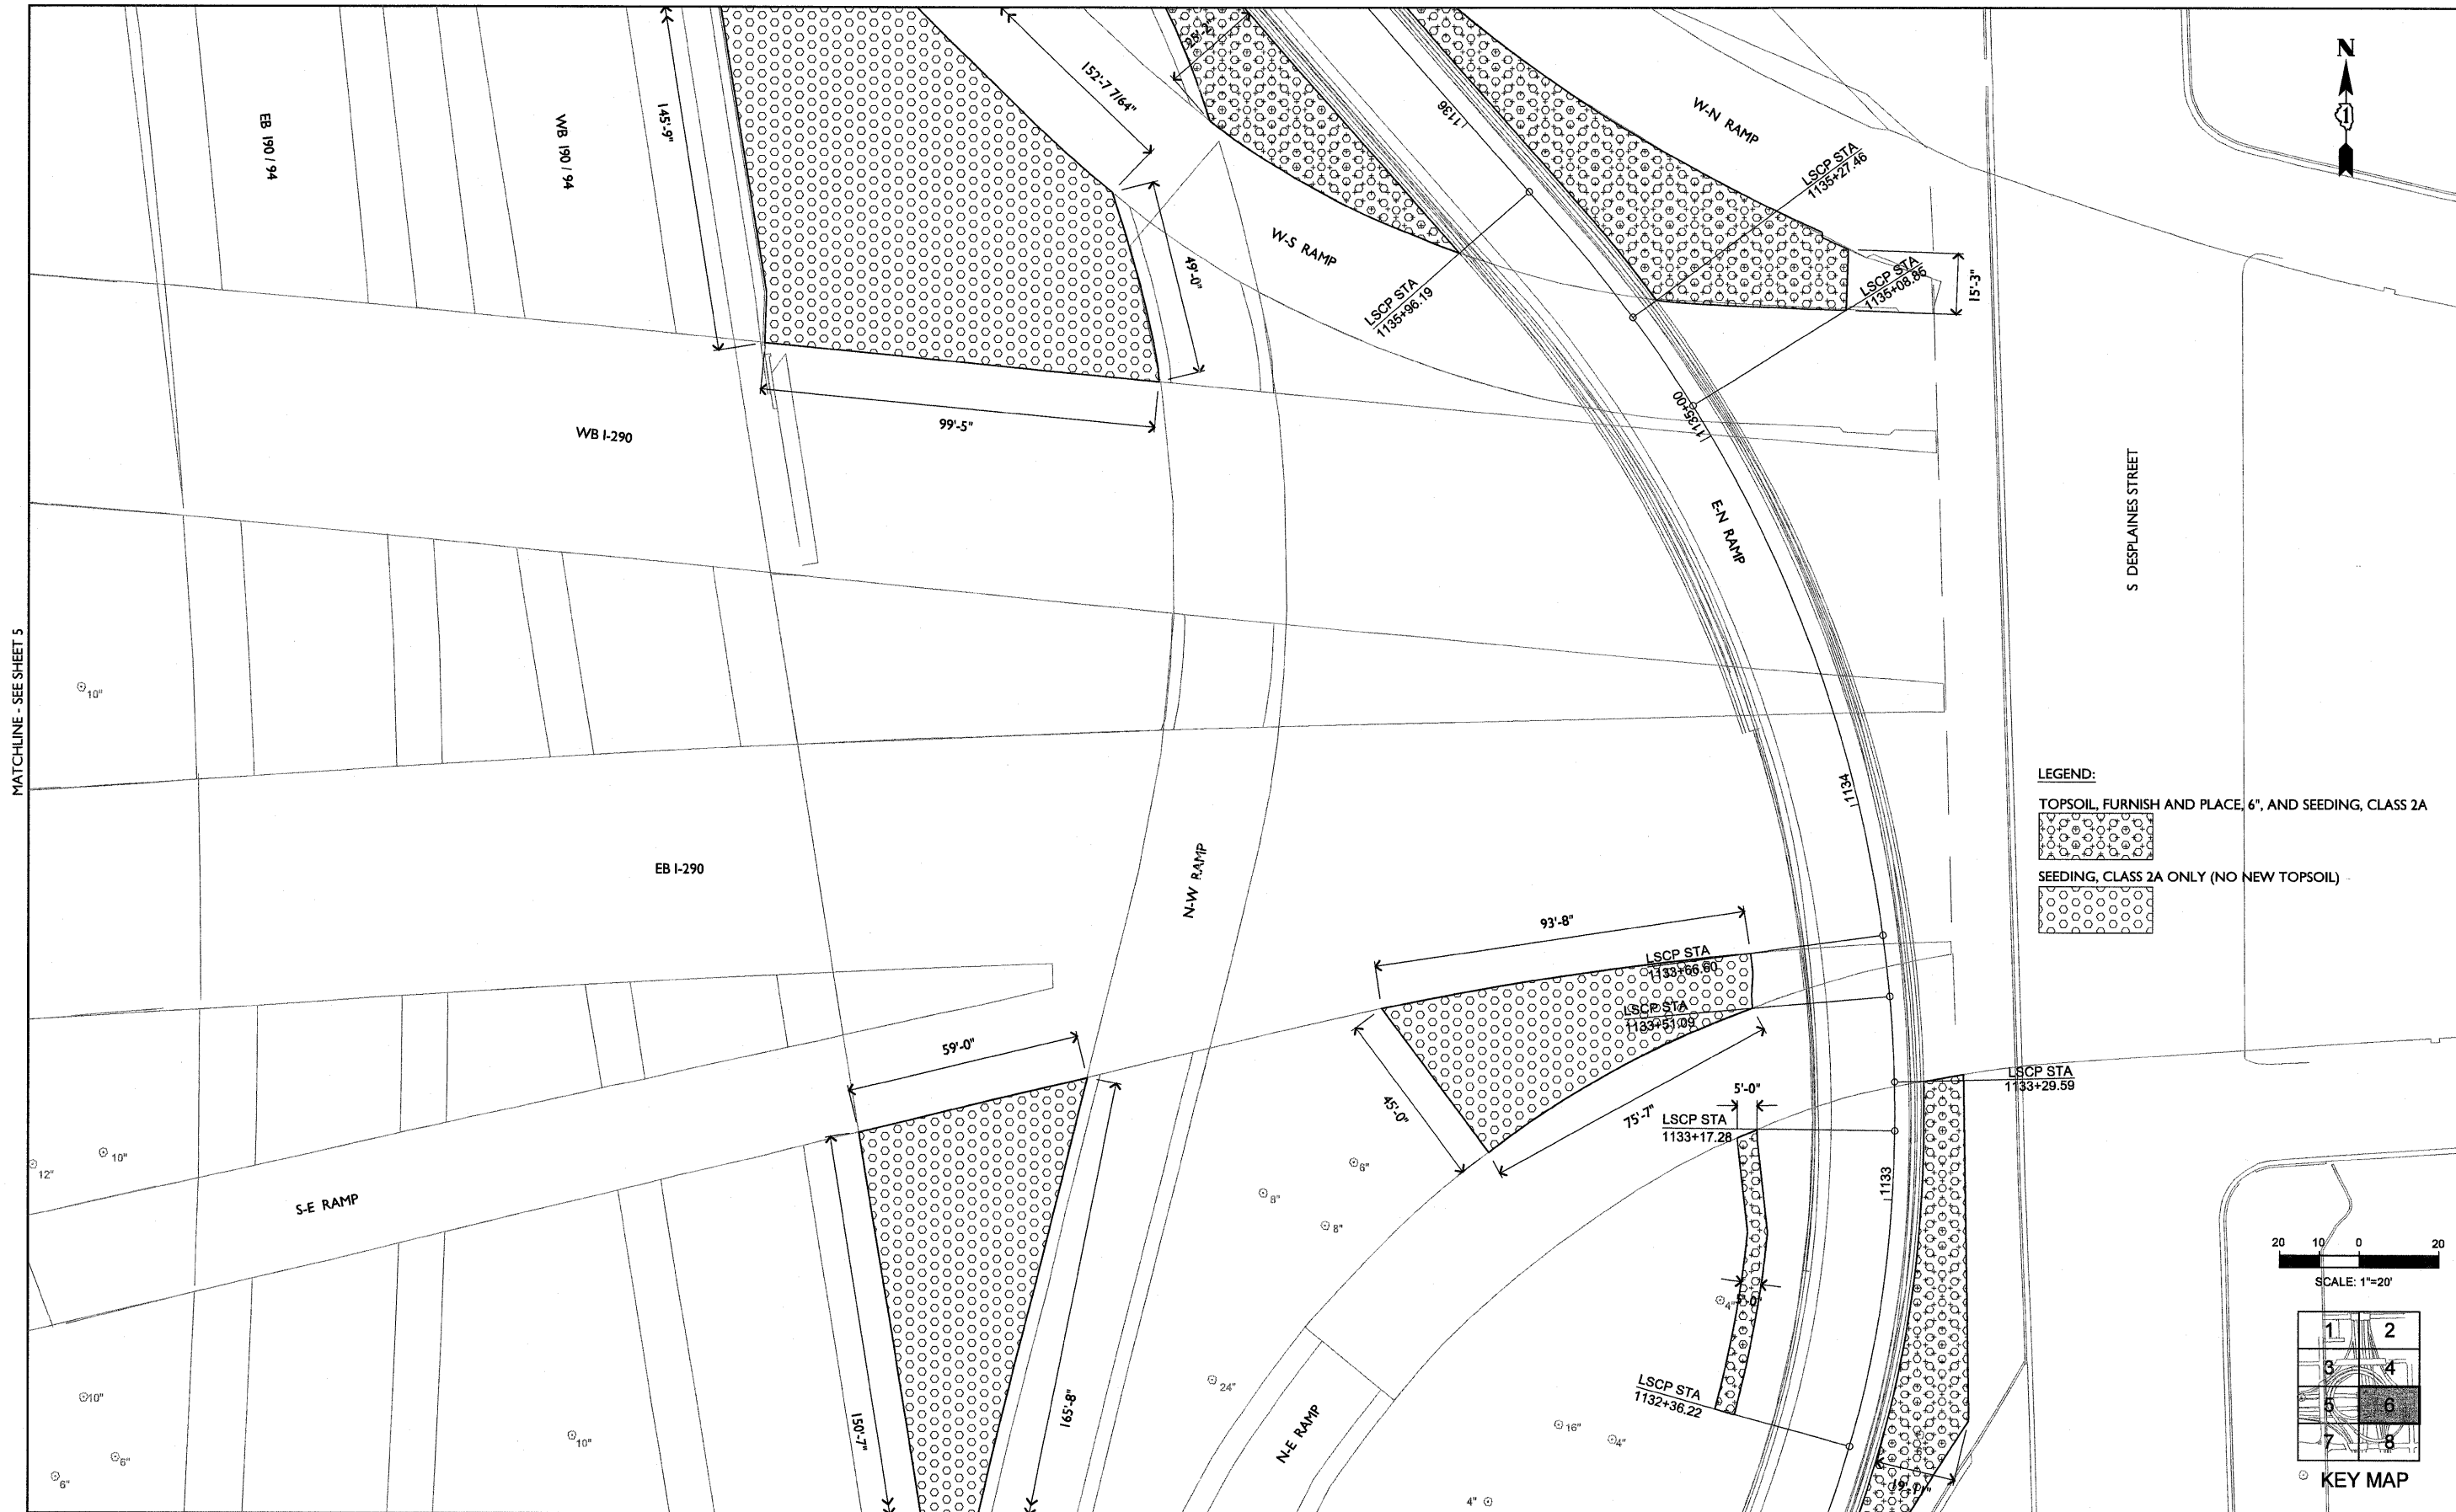

MATCHLINE - SEE SHEET 8

FILE NAME = D160P67Indscp-106.dgn	USER NAME = PBLANDING	DESIGNED TW	REVISED -	STATE OF ILLINOIS DEPARTMENT OF TRANSPORTATION	LANDSCAPING PLAN			F.A.U. / RTE. 90/84 / 250	SECTION 2011-055-1	COUNTY COOK	TOTAL SHEETS 107	SHEET NO. 54
	PLOT SCALE = 1"=20'-0"	DRAWN PB	REVISED -		SCALE: 1"=20'-0"	SHEET NO. 6 OF 8 SHEETS	STA.	TO STA.	CONTRACT NO. 60P67			
	PLOT DATE = 09/07/11	CHECKED TW	REVISED -		FED. ROAD DIST. NO. 1 ILLINOIS							
		DATE 09/07/11	REVISED -		FED. AID PROJECT							