


FINAL SURVEY	SURVEYED	BY	DATE
NOTE BOOK NO.	PLOTTED		
	TEMPLATE		
	AREAS CHECKED		

ORIGINAL SURVEY	SURVEYED	BY	DATE
NOTE BOOK NO.	PLOTTED		
	TEMPLATE		
	AREAS CHECKED		

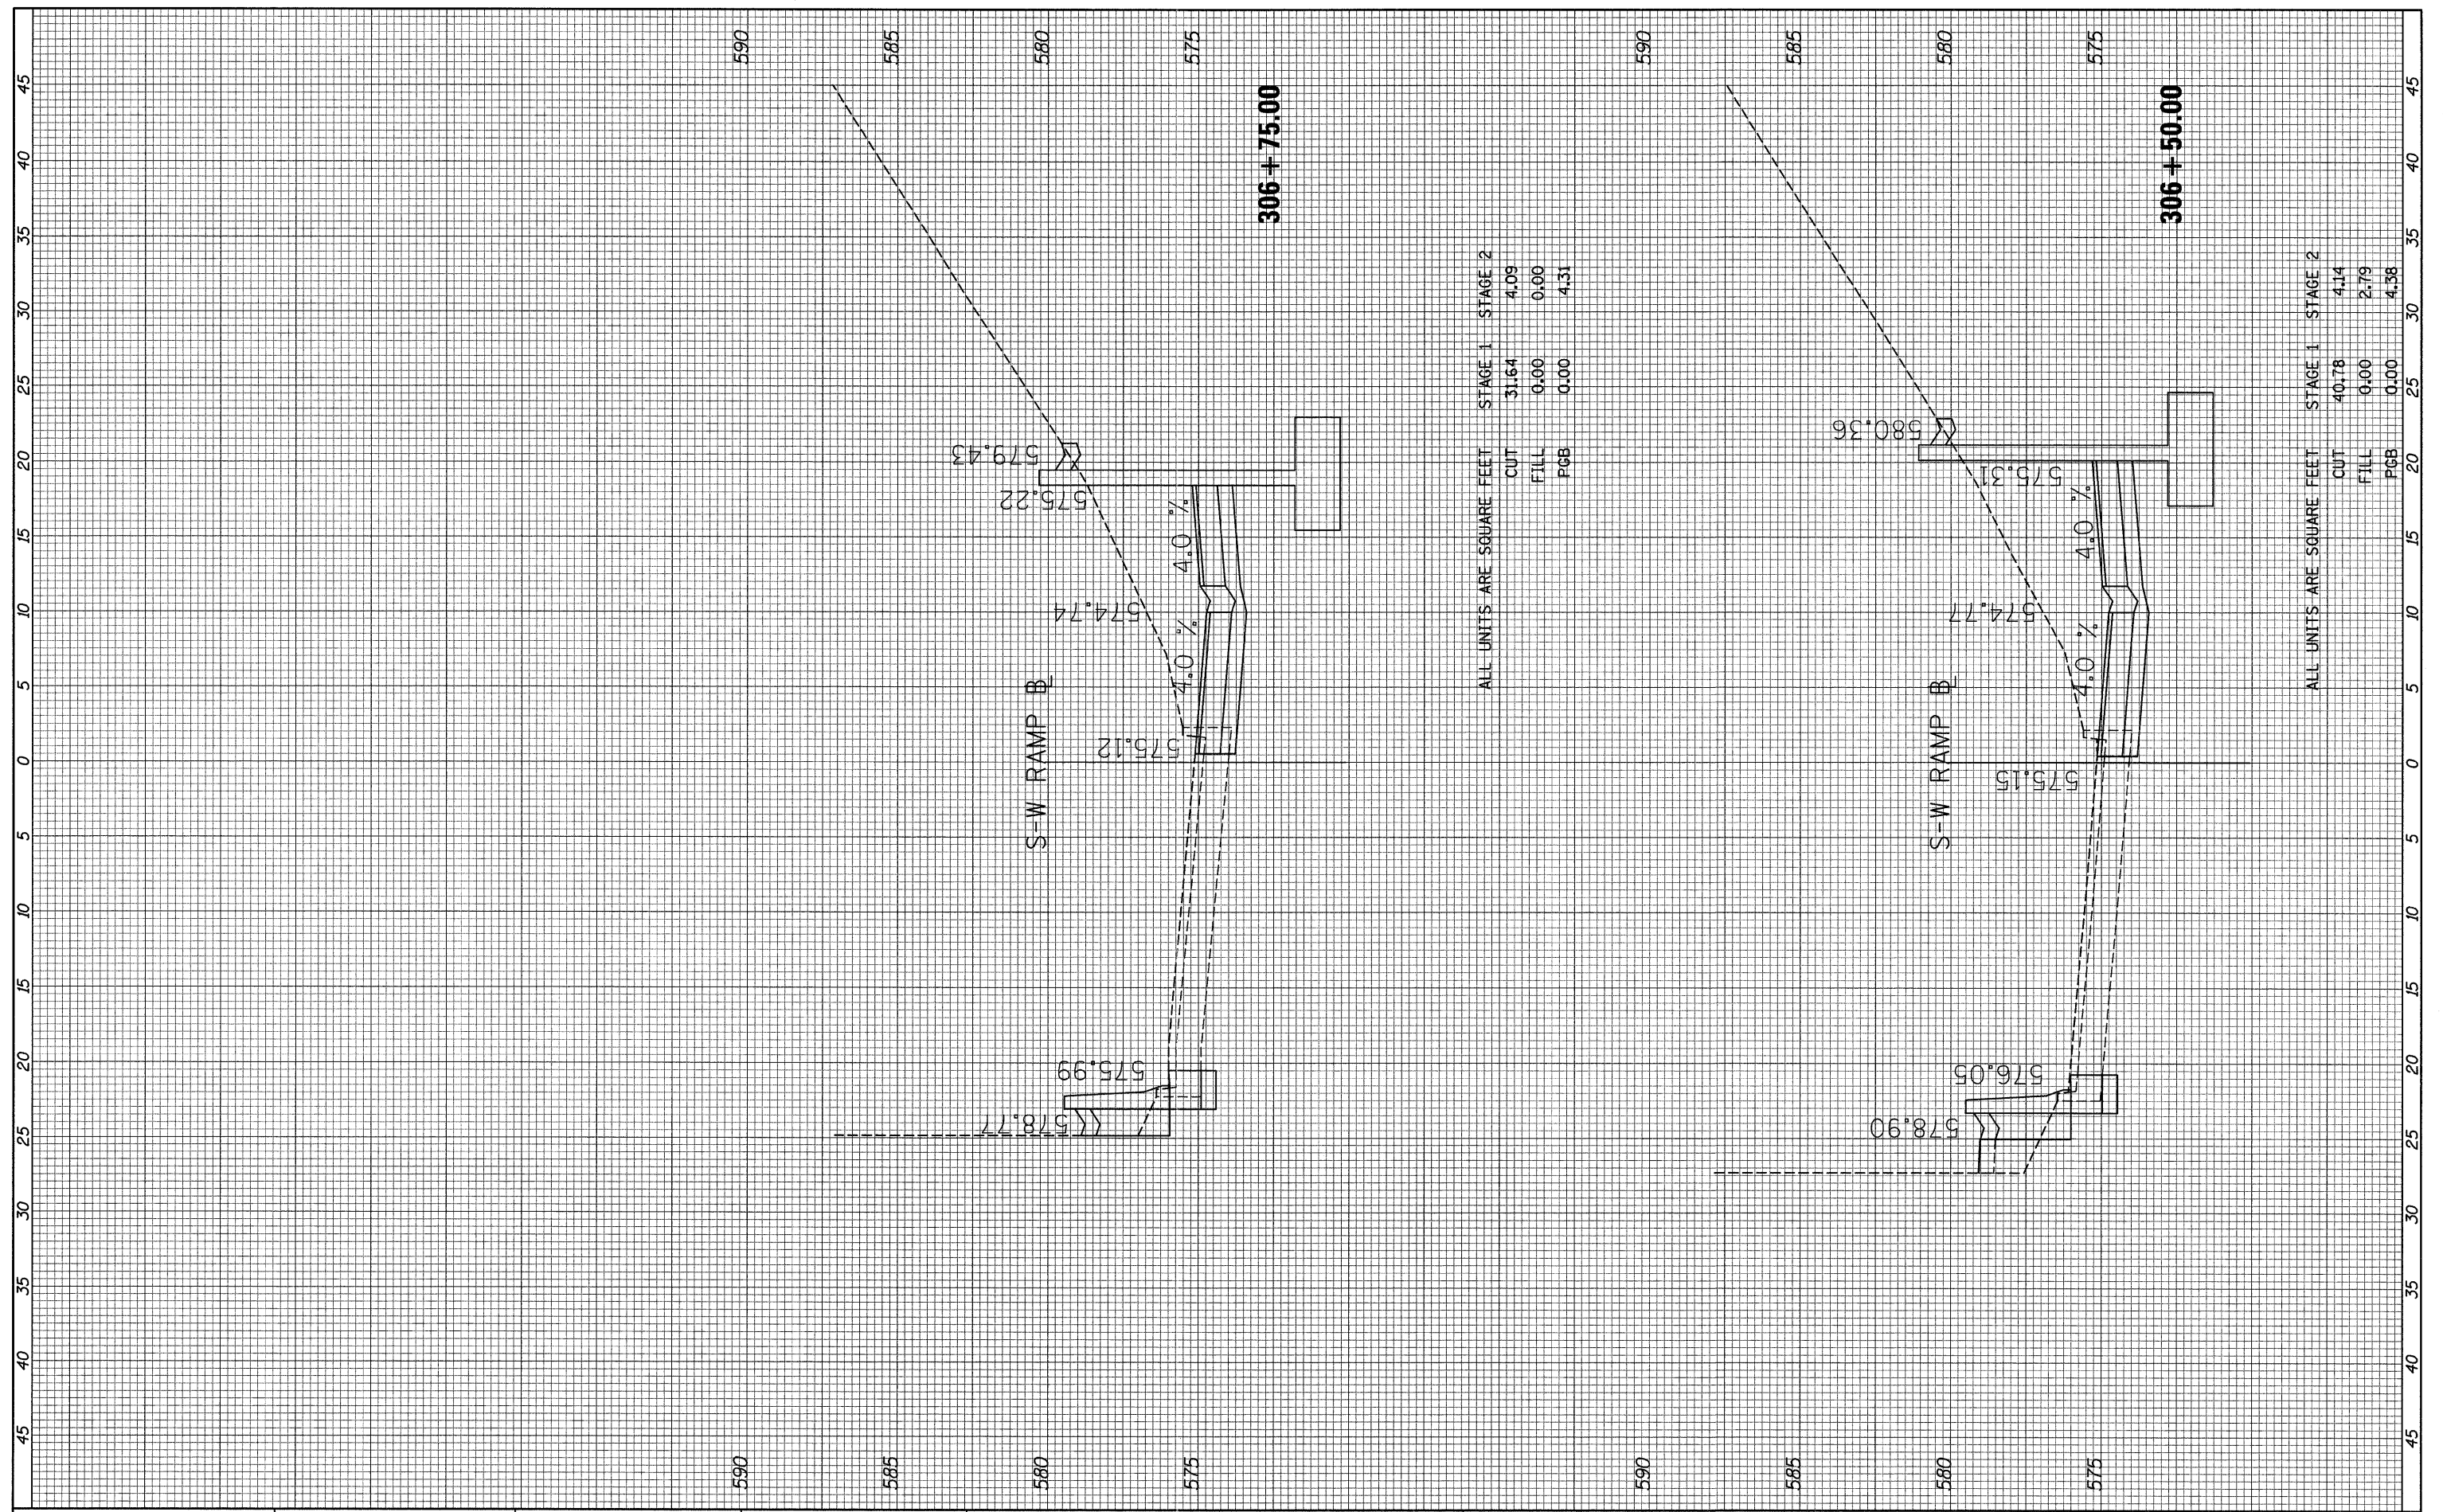

FILE NAME = 99\_xs\_s-w\_ramp\_sht07.dgn

USER NAME = USER13698

PLOT SCALE = 1:5

PLOT DATE = 9/8/2011

DESIGNED - DLD

DRAWN - DLD

CHECKED - AAC

DATE - 08/04/11

REVISED -

REVISED -

REVISED -

REVISED -

**STATE OF ILLINOIS**

**DEPARTMENT OF TRANSPORTATION**

**S-W RAMP CROSS SECTIONS**

SCALE: 1" = 10' H, 1" = 5' V

SHEET NO. 7 OF 11 SHEETS

STA. 306+50.00 TO STA. 306+75.00

F.A.I. RTE. 90/94/230	SECTION 2011-055-I	COUNTY COOK	TOTAL SHEETS 107	SHEET NO. 103
CONTRACT NO. 60P67			ILLINOIS FED. AID PROJECT	