


FINAL SURVEY NO.	SURVEY PLOTTED AREAS CHECKED	BY	DATE

ORIGINAL SURVEY NO.	SURVEY PLOTTED AREAS CHECKED	BY	DATE

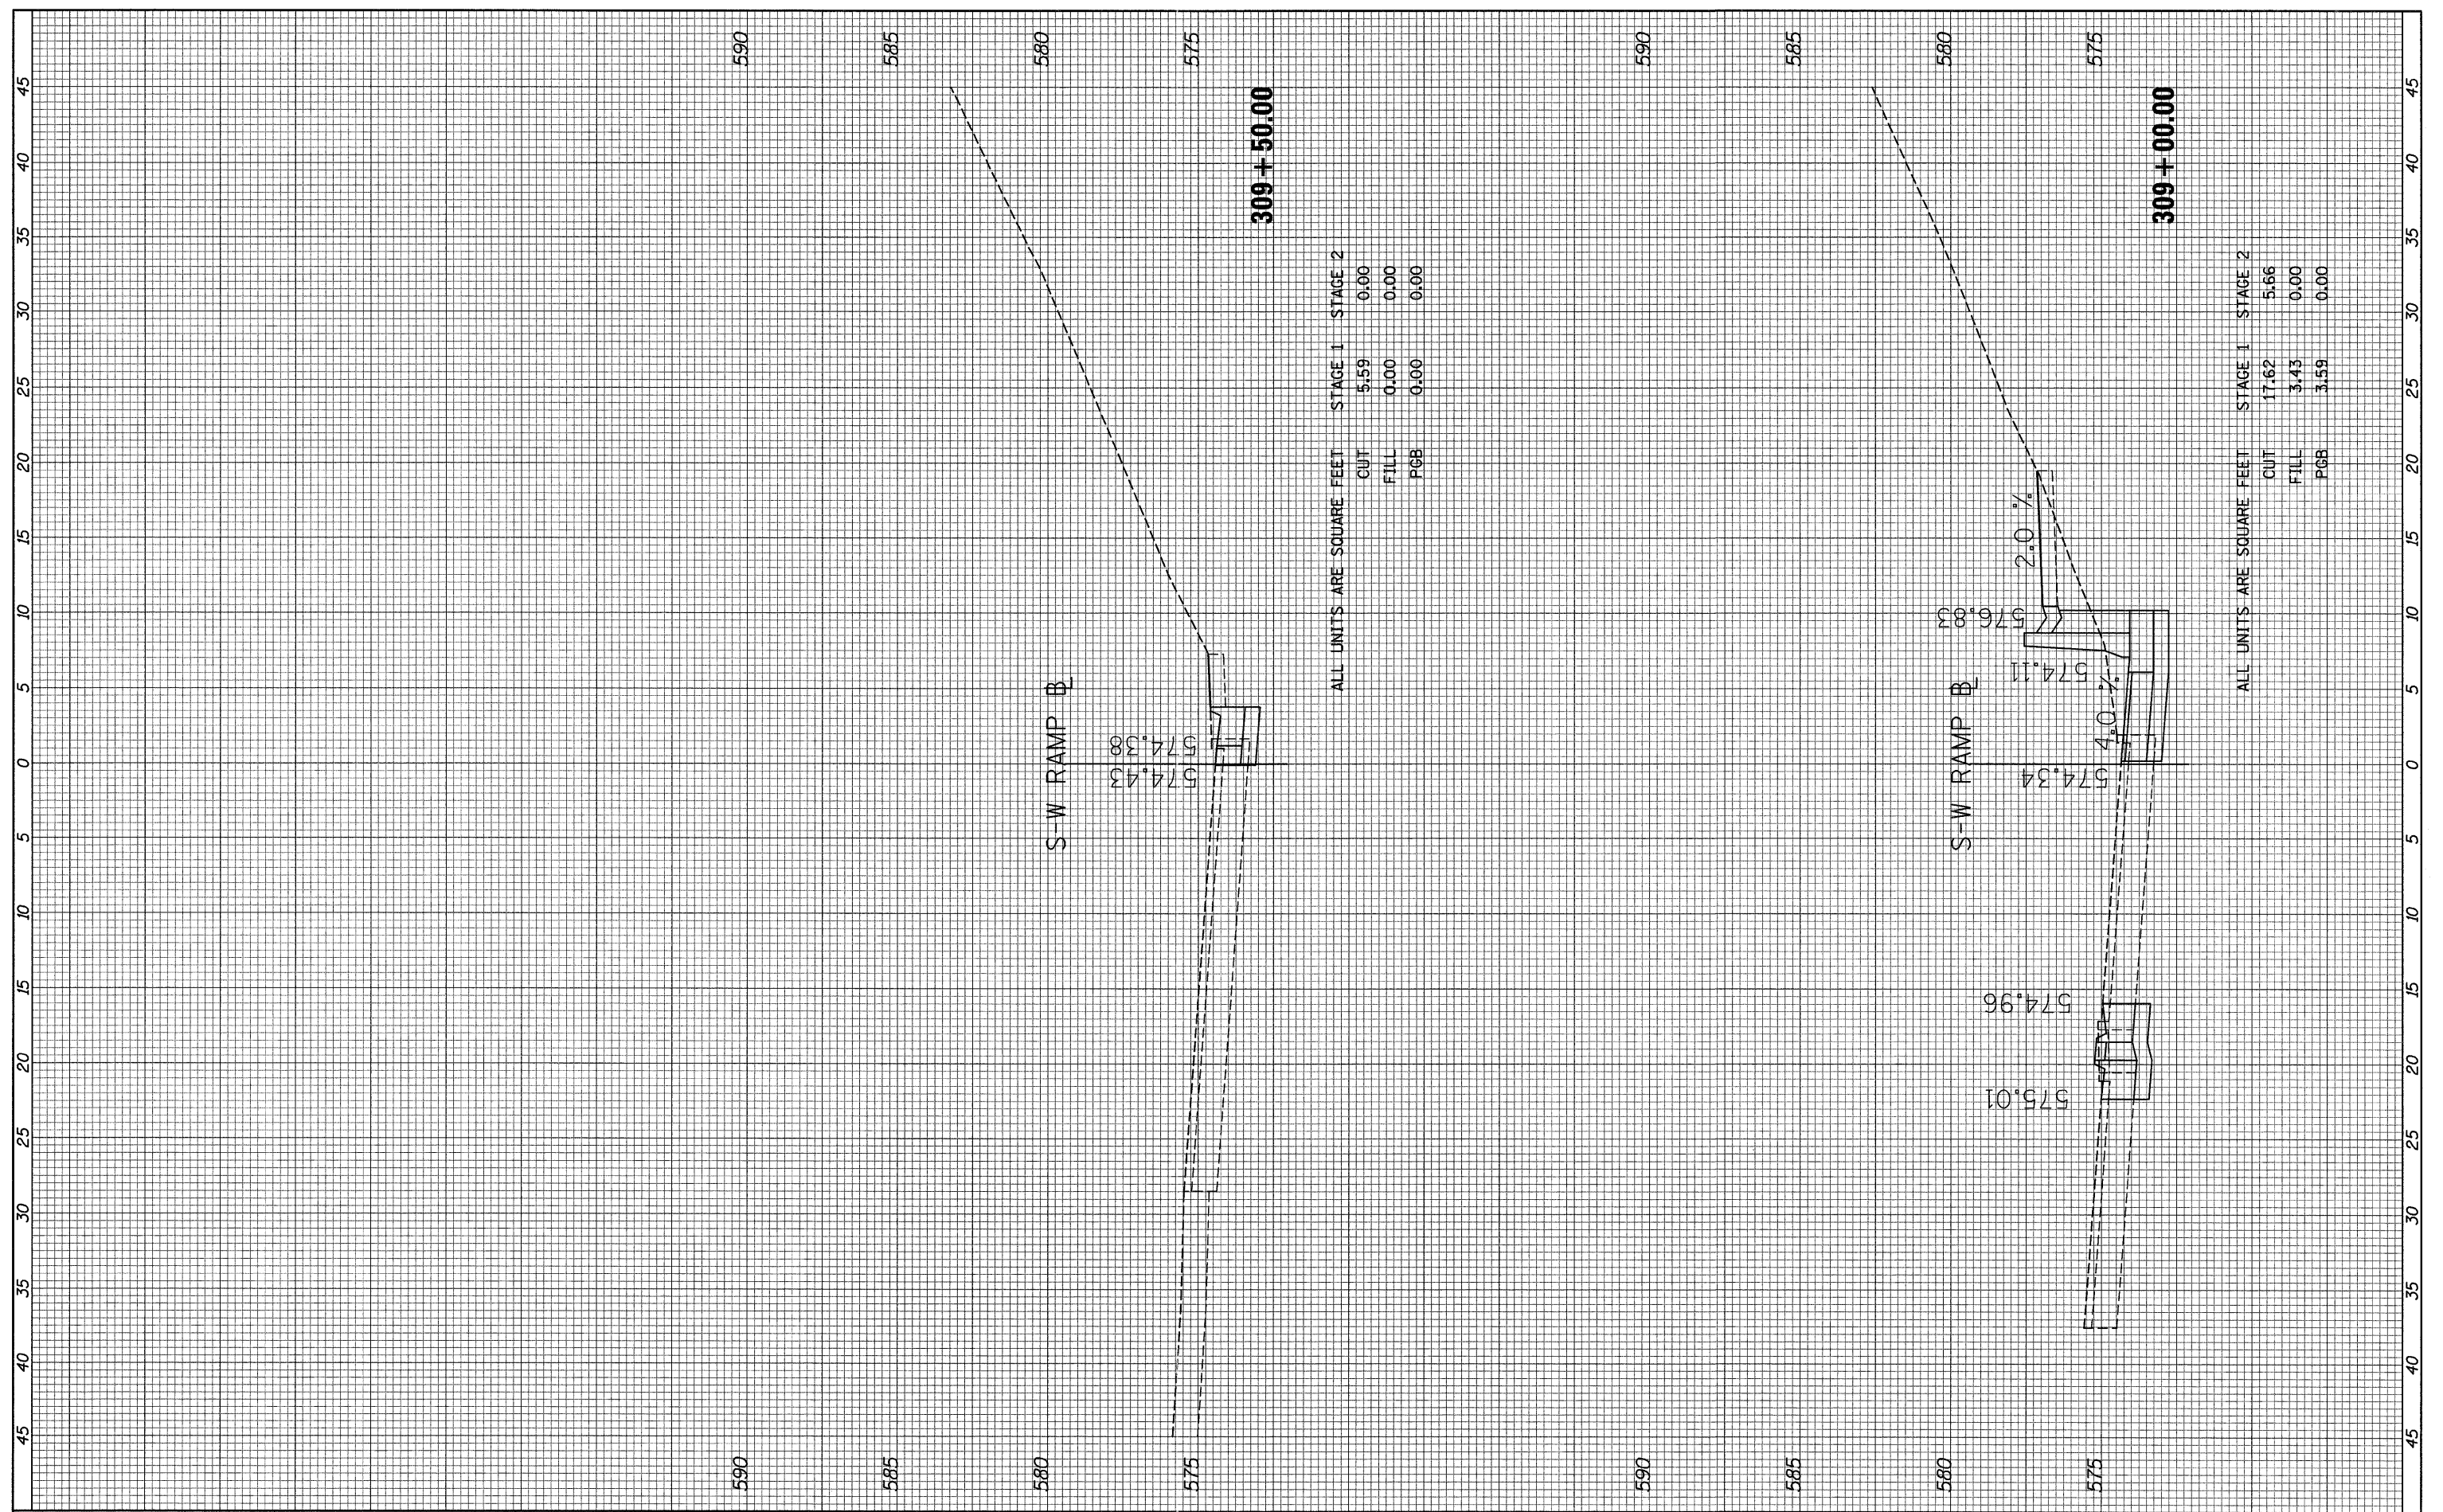

FILE NAME = x102\_xs\_s-w\_ramp\_sh110.dgn

USER NAME = USER3690	DESIGNED - DLD	REVISED -
PLOT SCALE = 1:5	DRAWN - DLD	REVISED -
PLOT DATE = 9/8/2011	CHECKED - AAC	REVISED -
	DATE - 08/04/11	REVISED -

**STATE OF ILLINOIS  
DEPARTMENT OF TRANSPORTATION**

**S-W RAMP CROSS SECTIONS**

SCALE: 1/8" = 1'-0" H  
1/8" = 1'-0" V

SHEET NO. 10 OF 11 SHEETS STA. 309+00.00 TO STA. 309+50.00

F.A.I. RTE. 90/94/290	SECTION 2011-055-I	COUNTY COOK	TOTAL SHEETS 107	SHEET NO. 106
CONTRACT NO. 60P67				
ILLINOIS FED. AID PROJECT				