
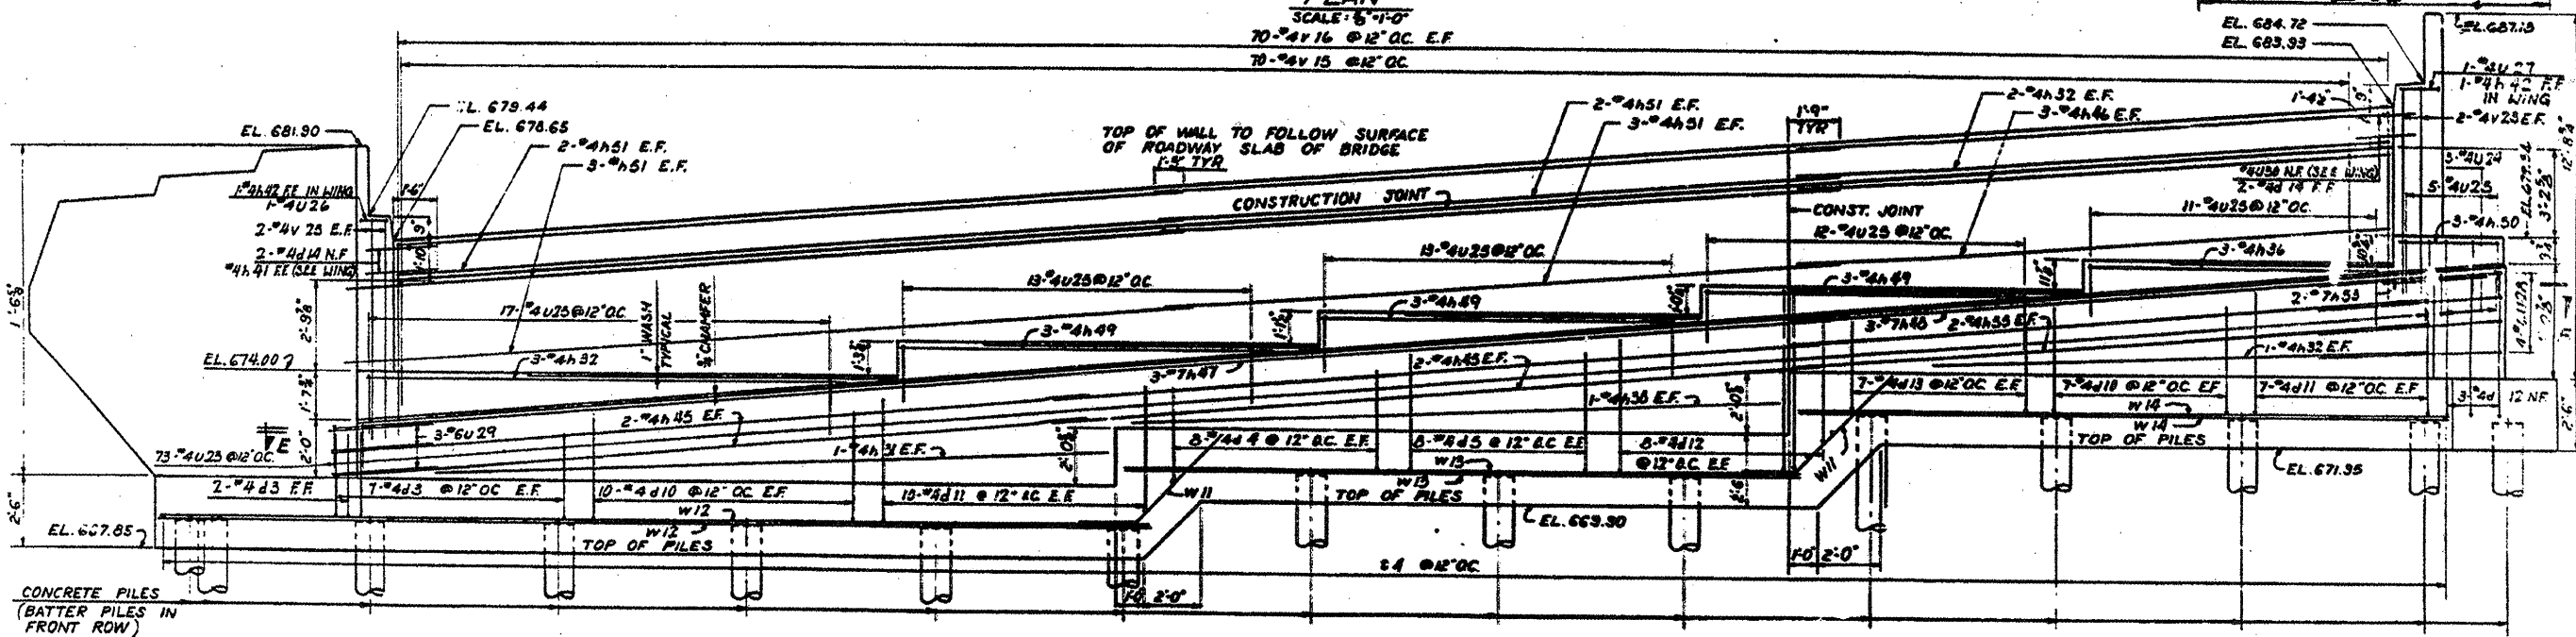


ROUTE	SECTION	COUNTY	TOTAL SHEETS	SHEET NUMBER
FAI 290	2011-061-BR	COOK & DUPAGE	29	11

Contract 60P79

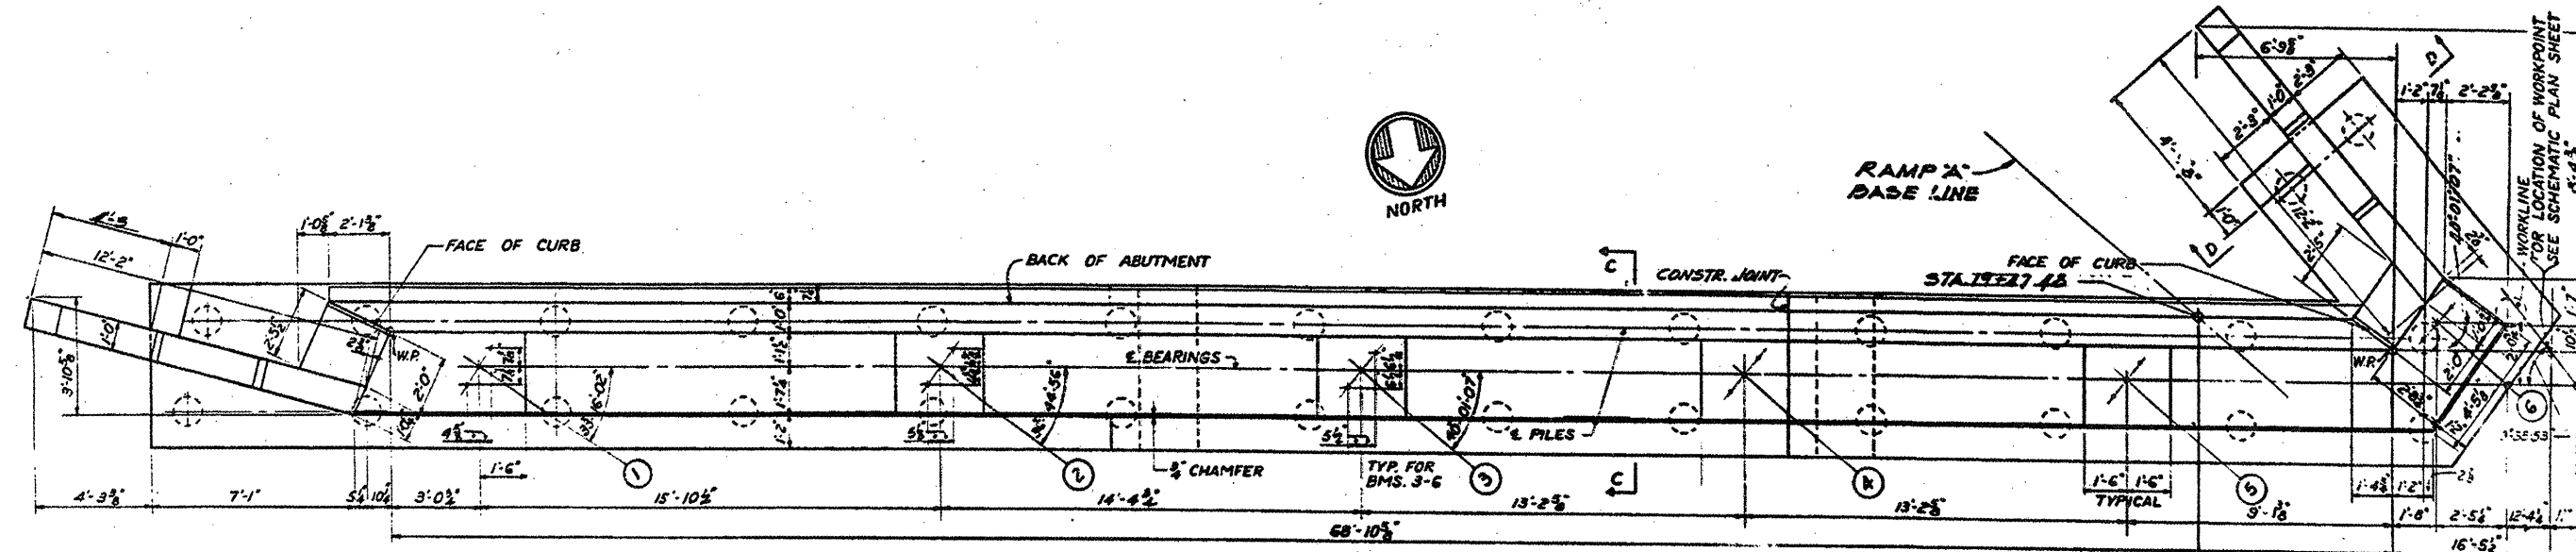

**NOTES:**  
 ADJUST SPACING OF REINFORCEMENT TO AVOID INTERFERENCE WITH DRILLING OF HOLES FOR ANCHOR BOLTS.  
 PEDESTAL STEPS TO BE POURED MONOLITHICALLY WITH BRIDGE SEAT.  
 WALL ABOVE CONST. JOINT TO BE POURED AFTER SUPERSTRUCTURE SLAB IS IN PLACE.  
 FOR ALL SECTIONS SEE SHT. 17.  
 FOR FOOTING DIMENSIONS AND PILE LOCATIONS SEE FOOTING PLAN SHEET 16.

**FOR INFORMATION ONLY**

ILLINOIS DEPARTMENT OF  
 TRANSPORTATION  
 SN 022-0015  
 LOCATION NO. 1  
 I-290 RAMP A-OVER IL 64 (NORTH AVE.)  
 SOUTH ABUTMENT