

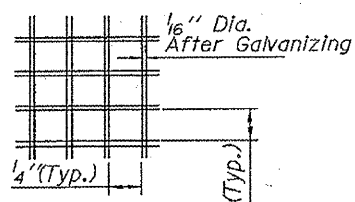


| ROUTE   | SECTION     | COUNTY        | TOTAL SHEETS | SHEET NUMBER |
|---------|-------------|---------------|--------------|--------------|
| FAI 290 | 2011-061-BR | COOK & DUPAGE | 29           | 21           |


Contract 60P79

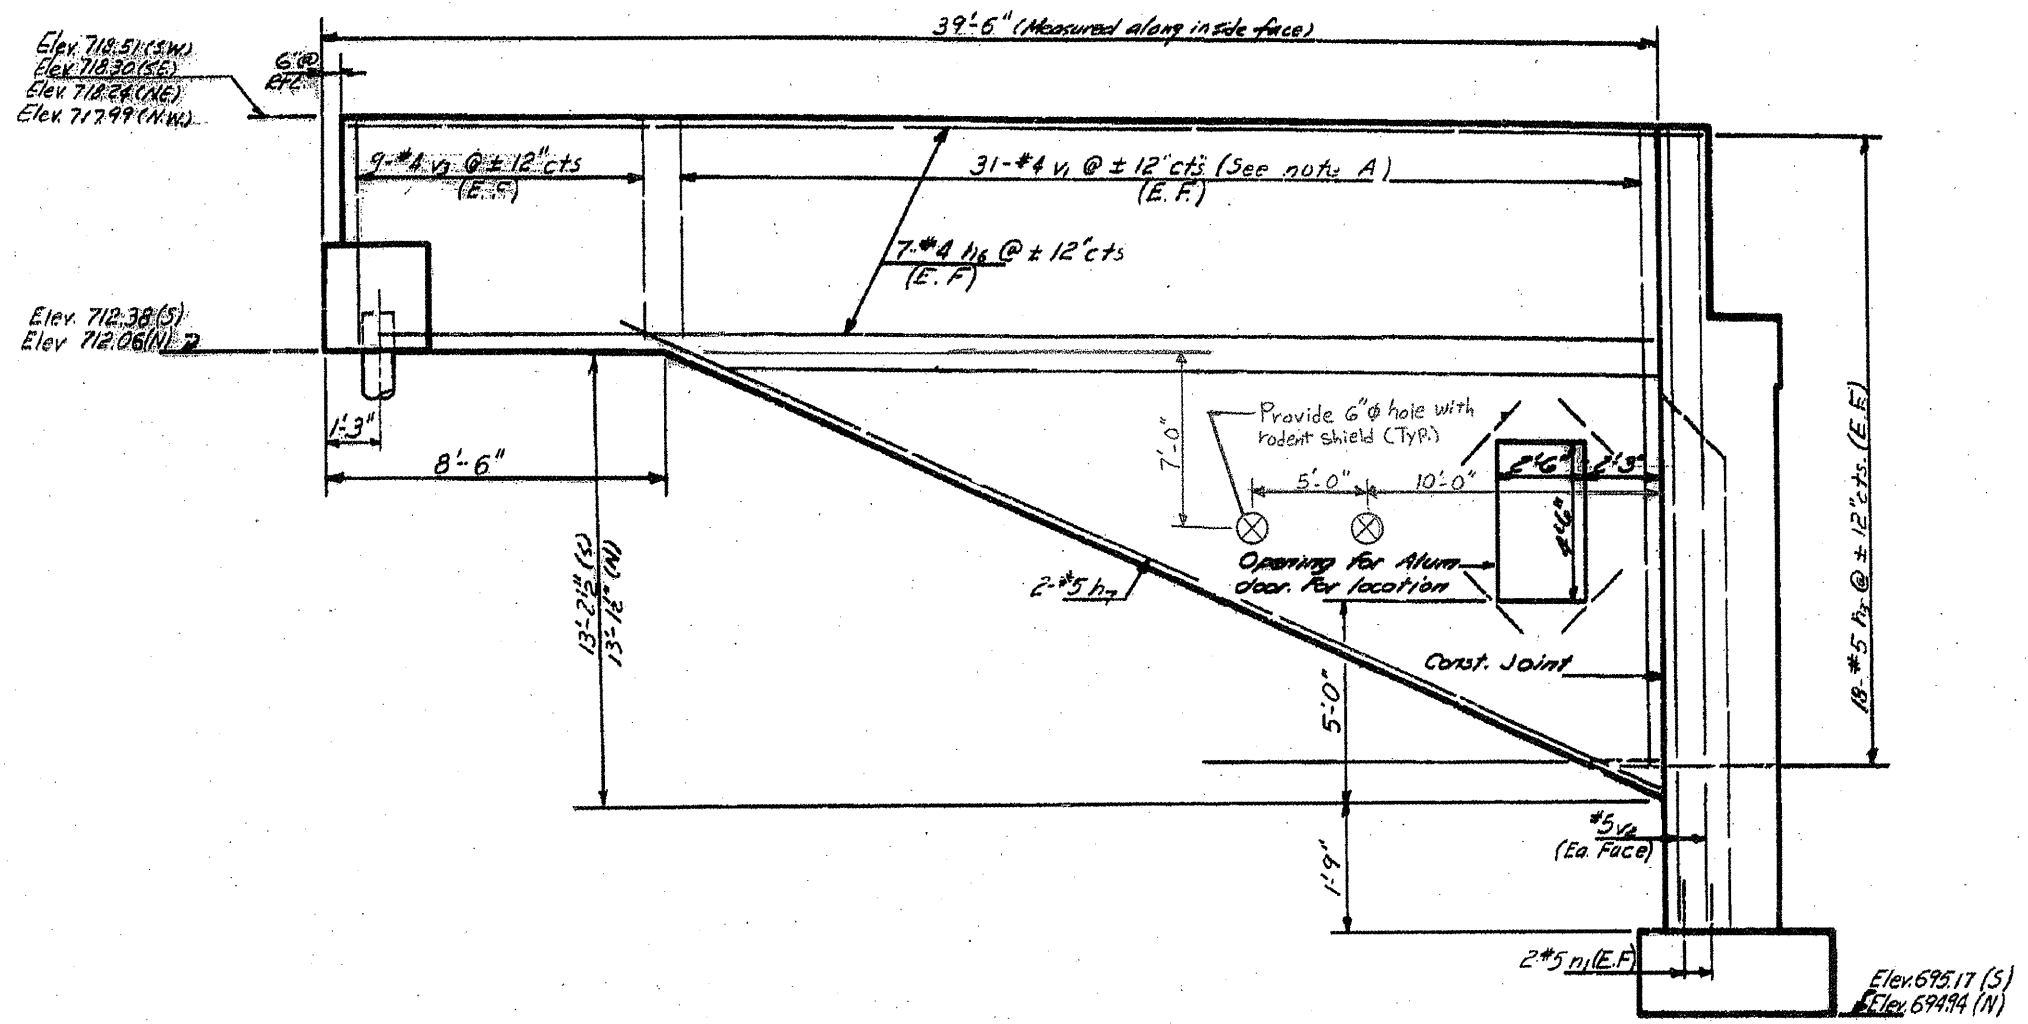

SECTION A-A

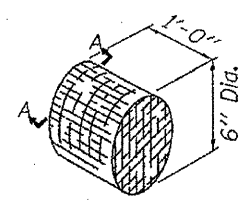

DETAIL OF RODENT SHIELD  
(8 Required)

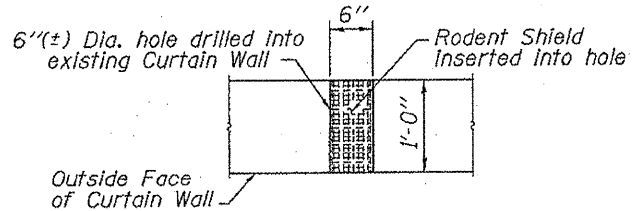

RODENT SHIELD PLACEMENT

**NOTE:**

COST OF CORING 8 HOLES (2 EACH SIDES AT EACH ABUTMENT)  
AND SHIELDS INCLUDED WITH CONCRETE STRUCTURES.

ILLINOIS DEPARTMENT OF  
TRANSPORTATION  
SN 022-0109  
LOCATION NO. 2  
MILL ROAD OVER I-290  
VENT HOLES AT (N & S) ABUTMENT