


ROUTE	SECTION	COUNTY	TOTAL SHEETS	SHEET NUMBER
VARIOUS	2011-096-I	VARIOUS	9	5

CONTRACT 60R26

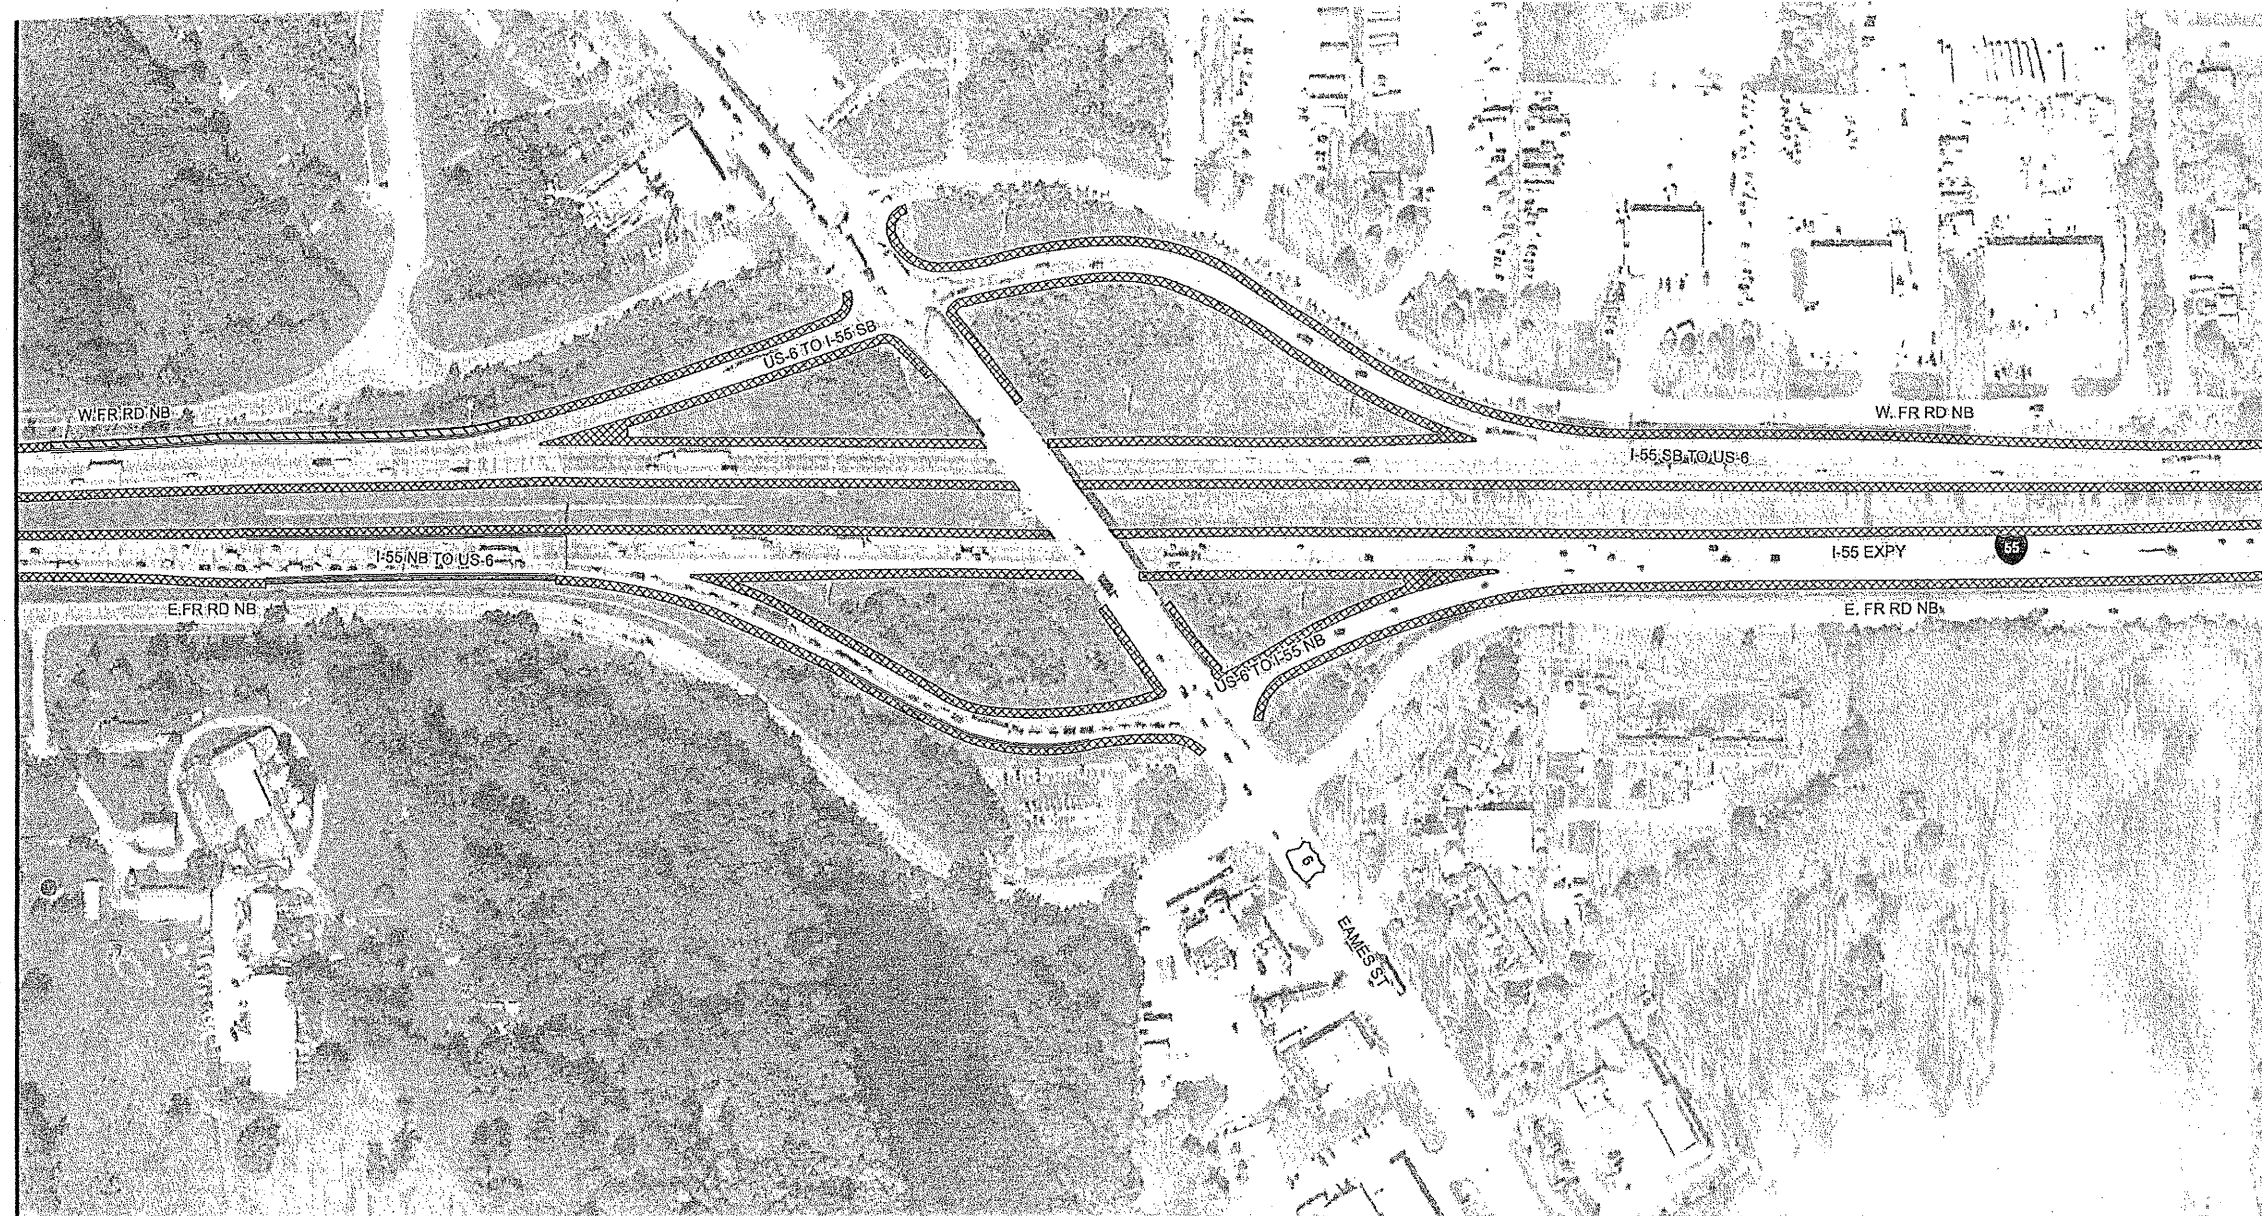

STATE OF ILLINOIS DEPARTMENT OF TRANSPORTATION LANDSCAPE MAINTENANCE	0 100 200 Feet	 STRUCTURES --- Guardrail --- Sound Wall --- Concrete Barrier Wall --- Other Wall --- Fence	MOWING Mowing Mowing Special	WEED CONTROL WEED CONTROL	Map Prepared by: Team Section: 137 - I-55 Route: FAI-55 Parcel Number: 137-FAI-55-27	Contract #: Work Order #: Sheet #:

ILLINOIS DEPARTMENT OF TRANSPORTATION

MOWING

MOWING MAP TYPICAL