




BEGIN PROJECT - SET MAG NAIL
STATION 172+29.42 PINGREE
N-2027770.24
E-994285.68

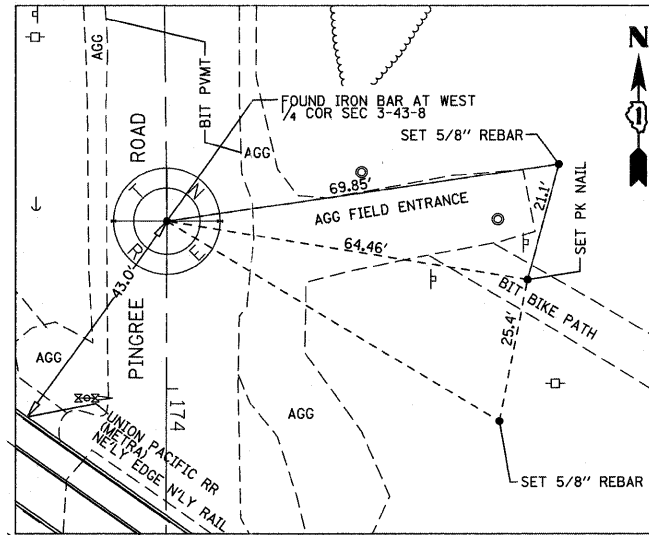


SECTION CORNER - ANGLE POINT - FOUND IRON BAR
MONUMENT RECORD 2009R0003481
STATION 173+70.48 PINGREE
N-2027629.18
E-994287.34

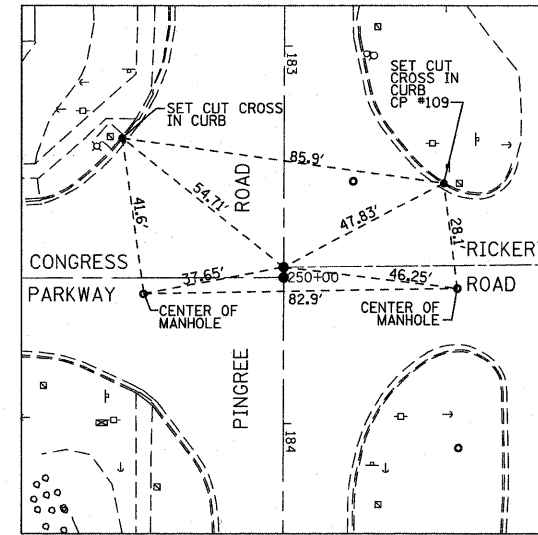


CL/CL - PINGREE/RICKERT - SET MAG NAIL
STATION 183+58.64 PINGREE
STATION 250+00.00 RICKERT
N-2026641.03
E-994284.99

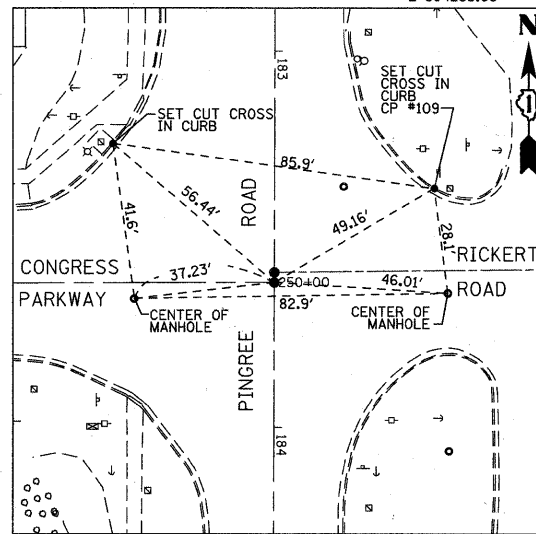


CL/CL - PINGREE/CONGRESS - SET MAG NAIL
STATION 183+61.35 PINGREE
STATION 250+00.00 CONGRESS
N-2026638.31
E-994284.98

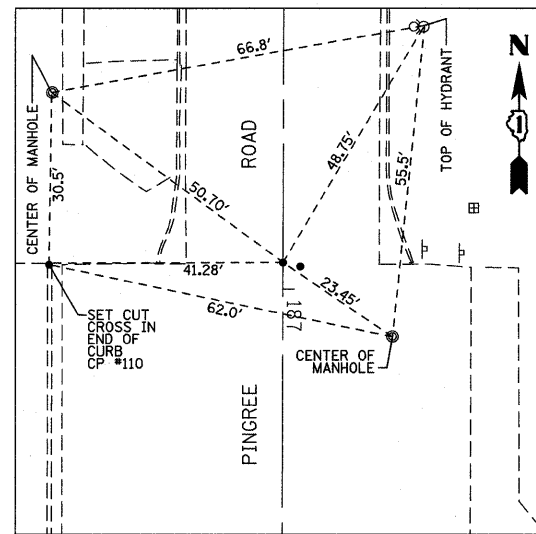


END PROJECT - SET MAG NAIL
STATION 186+95.25 PINGREE
N-2026304.42
E-994284.18

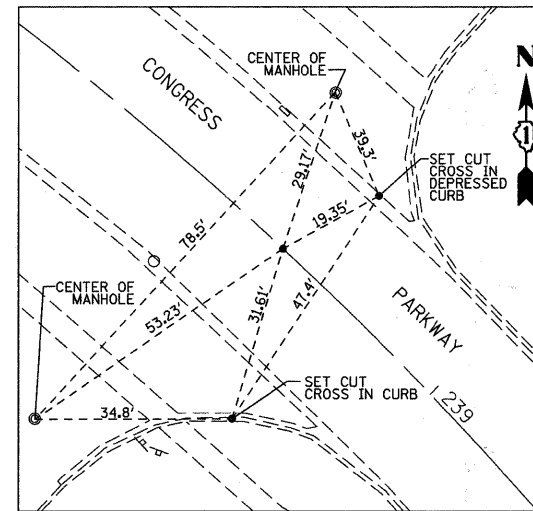


BEGIN PROJECT - POC - SET MAG NAIL
STATION 238+63.35 CONGRESS
N-2027172.44
E-993390.51

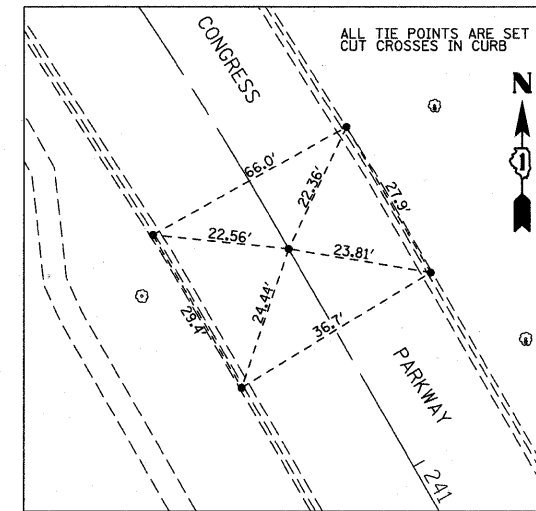


PT - CURVE 1 - SET MAG NAIL
STATION 240+58.23 CONGRESS
N-2027019.98
E-993510.71

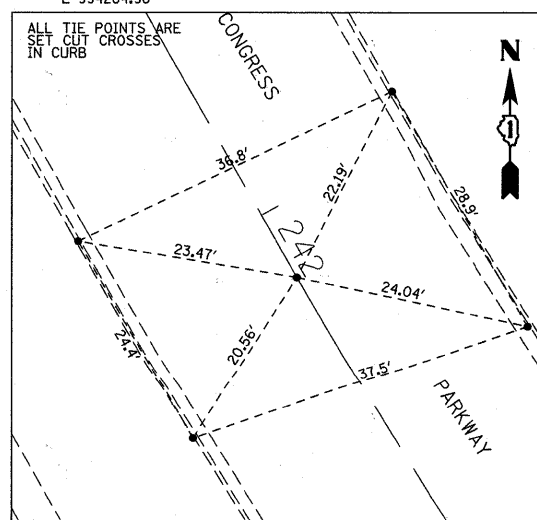

PC - CURVE 2 - SET MAG NAIL
STATION 242+07.56 CONGRESS
N-2026890.21
E-993584.61

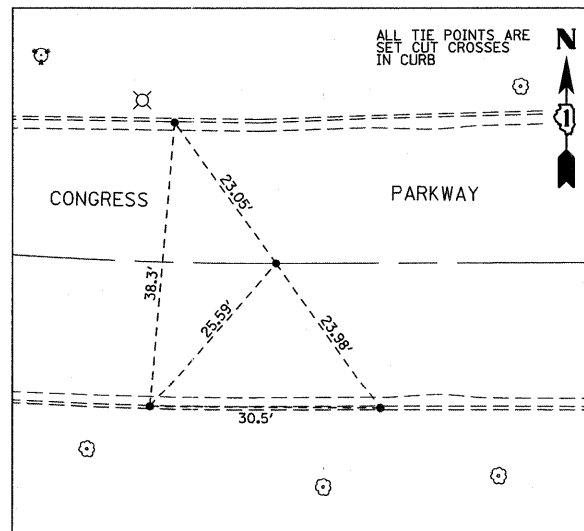

PT - CURVE 2 - SET MAG NAIL
STATION 247+35.35 CONGRESS
N-2026637.66
E-994020.33

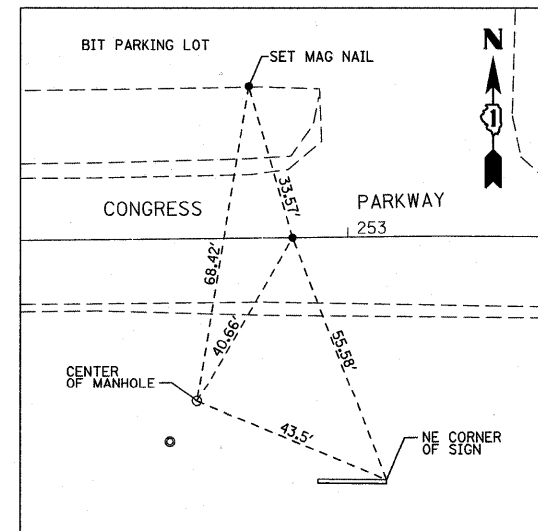

END PROJECT - SET MAG NAIL
STATION 252+88.32 CONGRESS
N-2026643.99
E-994573.29

FILE NAME = #ETLE#
PLOT SCALE = 50.0000' / IN.
USER NAME = #USERNAME#



200 22ND Street, Suite 216, Lombard, IL 60148
630.705.0110 voice, 630.839.2566 fax
www.mps-il.com

MILLENNIA PROFESSIONAL SERVICES

DESIGNED - CJD/TVN
DRAWN - CJD
CHECKED - TVN
DATE - 08-29-2011

REVISED -
REVISED -
REVISED -
REVISED -

STATE OF ILLINOIS
DEPARTMENT OF TRANSPORTATION

PINGREE ROAD WIDENING
ALIGNMENT, TIES, AND BENCHMARKS

SCALE: NTS SHEET NO. 13 OF 92 SHEETS STA. TO STA.

F.A.J. RTE.	SECTION	COUNTY	TOTAL SHEETS	SHEET NO.
126	95-00090-01-FP	McHENRY	92	13
CONTRACT NO. 63519			[ILLINOIS] FED. AID PROJECT	

#FILE#