


LEGEND

STORM SEWER REMOVAL	XXXXXXXXXXXXXXXXXXXXXXXXXXXX	SURFACE REMOVAL	[Hatched Box]
ITEM TO BE ADJUSTED	[ADJ]	PAVEMENT REMOVAL	[Diagonal Hatched Box]
ITEM TO BE RELOCATED	[REL]	DRIVEWAY PAVEMENT REMOVAL	[Diagonal Hatched Box]
ITEM TO BE MOVED	[M]	SIDEWALK REMOVAL	[Diagonal Hatched Box]
CURB & GUTTER REMOVAL		TREE REMOVAL	X
		STRUCTURE TO BE REMOVED	X

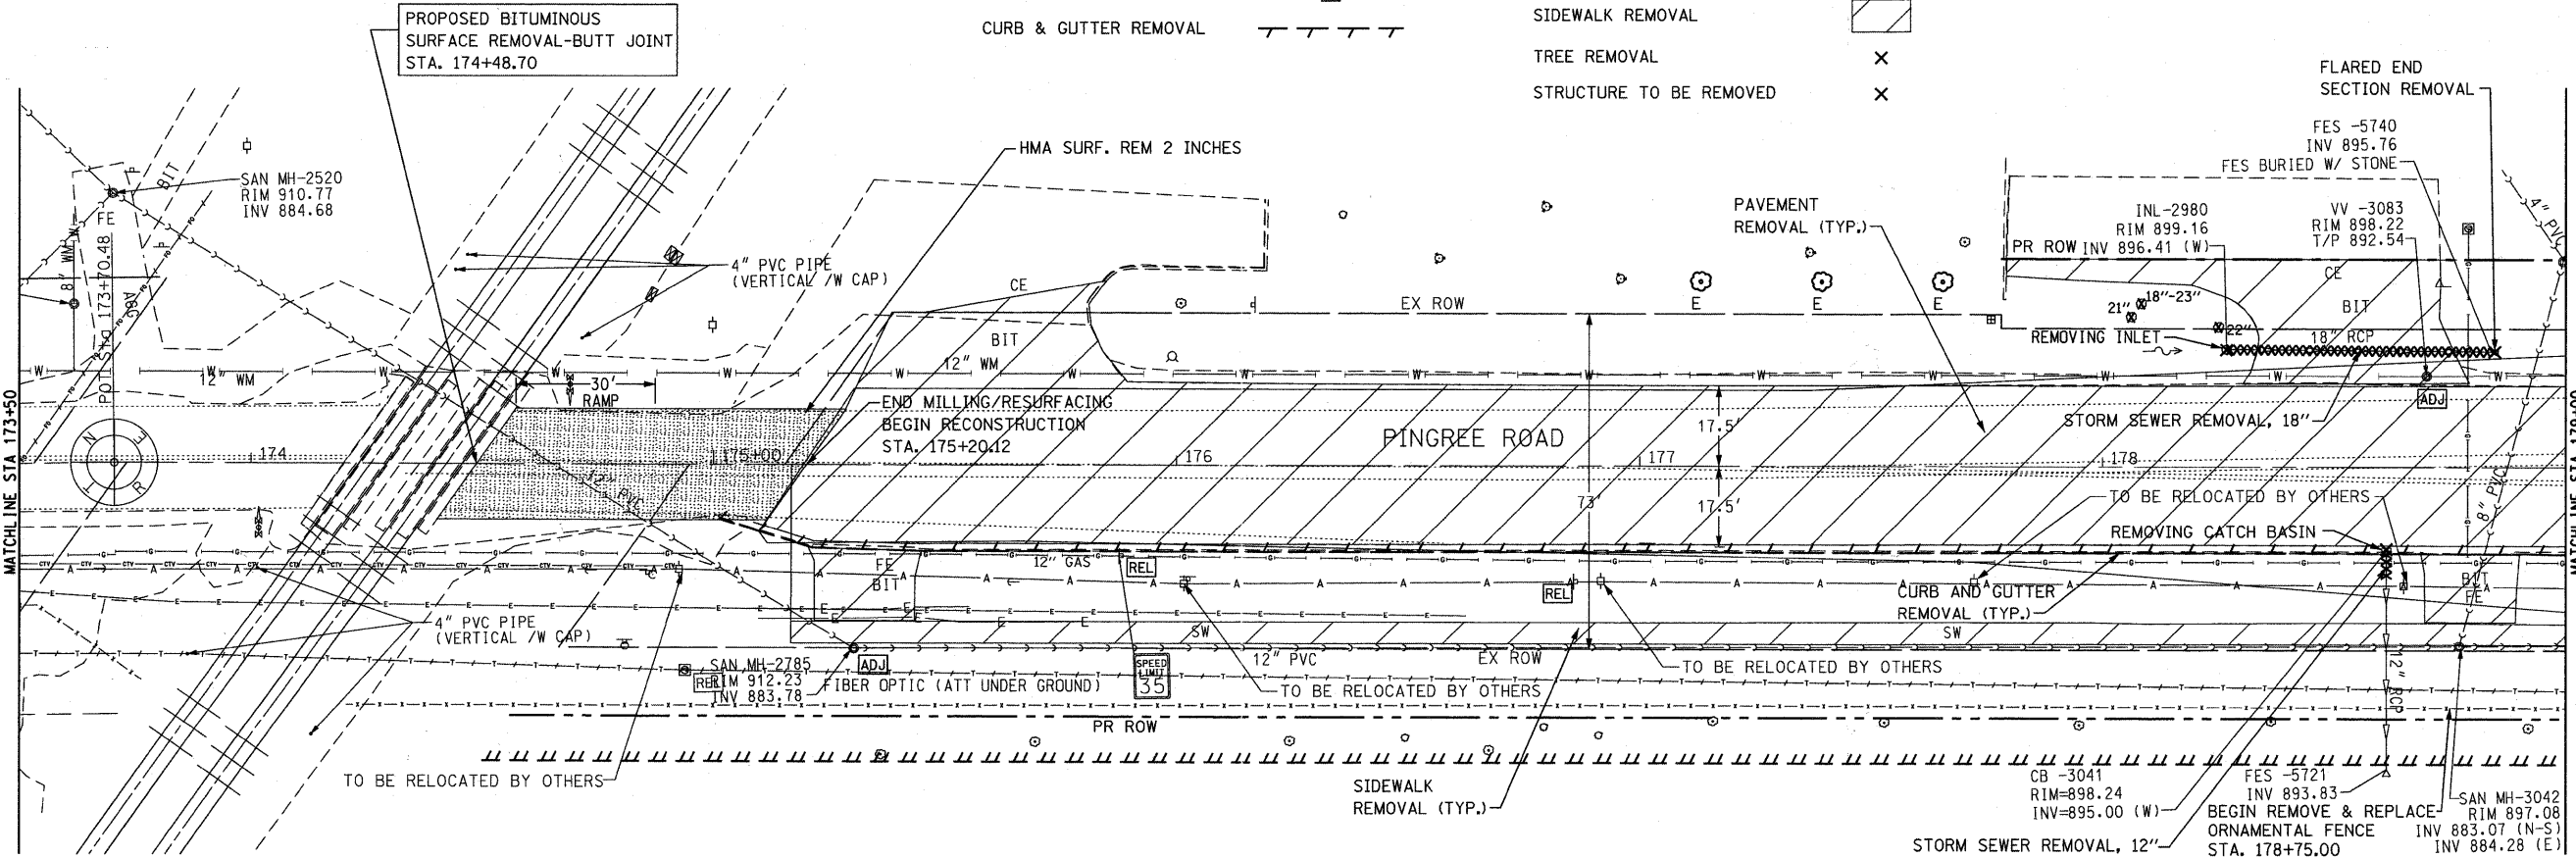

FILE NAME = F:\396-064 Pingree Road\CADD\Sheets\1dgn	USER NAME = delj	DESIGNED - BD	REVISED -	STATE OF ILLINOIS DEPARTMENT OF TRANSPORTATION	PINGREE ROAD RECONSTRUCTION REMOVAL PLAN	F.A.U. RTE. 126	SECTION 95-00090-01-FP	COUNTY McHENRY	TOTAL SHEETS 92	SHEET NO. 15		
PLOT SCALE = 20,000' / IN.	CHECKED - BD	DATE - 08-29-2011	REVISED -			SCALE: 1"=20'	SHEET NO. 15 OF 92 SHEETS	STA. 168+00 TO STA. 179+00	CONTRACT NO. 63519			
PLOT DATE = 8/26/2011	DATE - 08-29-2011	REVISED -	REVISED -			ILLINOIS FED. AID PROJECT						