


DATE	
BY	
FINISHED	
FLIPPED	
TEMPLATE	
NO. BOOK	
AREAS CHECKED	

DATE	
BY	
ORIGINAL	
SURVEY	
TEMPLATE	
NO. BOOK	
AREAS CHECKED	

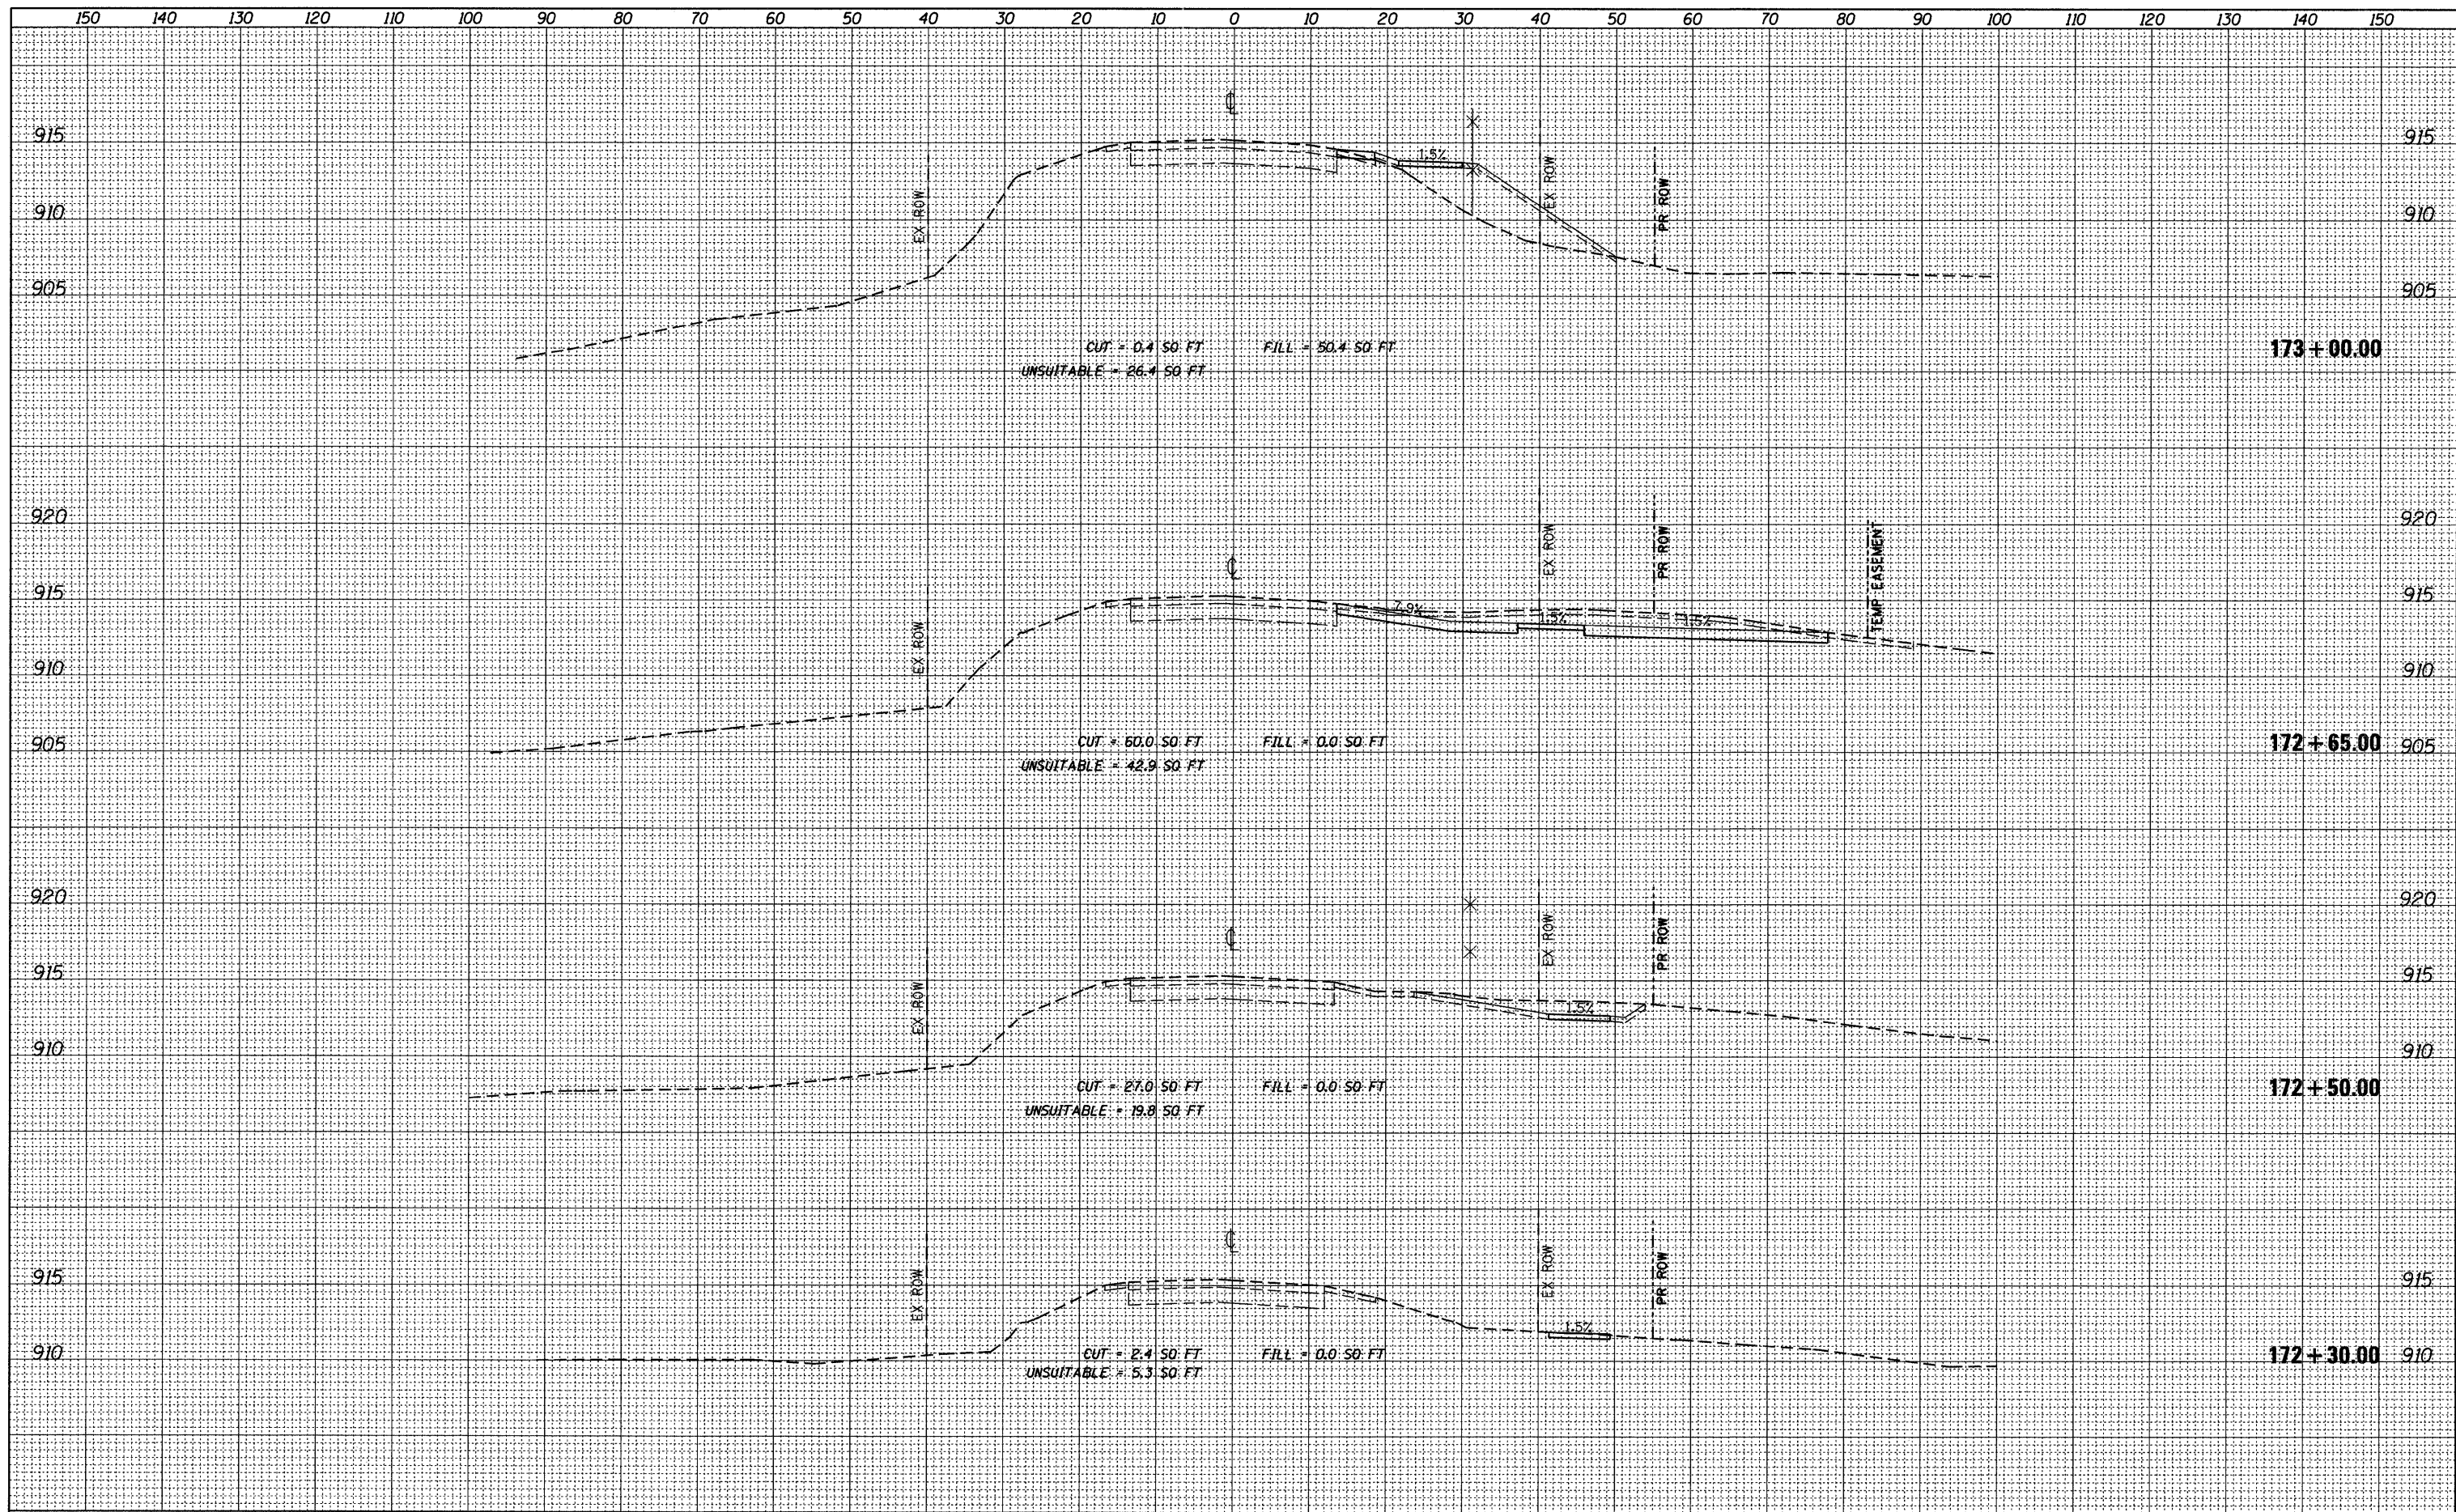

FILE NAME = F:\396-064 Pingree Road\CADD\_Sheets\1dot Form\10163519\_Peshudgn  
 USER NAME = daly  
 DESIGNED BPD  
 DRAWN JPS  
 CHECKED BPD  
 PLOT DATE = 8/26/2011

DESIGNED BPD  
 DRAWN JPS  
 CHECKED BPD  
 DATE 08-29-2011

REVISED -  
 REVISED -  
 REVISED -  
 REVISED -

**STATE OF ILLINOIS  
 DEPARTMENT OF TRANSPORTATION**

**PINGREE CROSS SECTIONS - NORTH OF RAILROAD TRACKS**  
 1"=10' HORIZ.  
 SCALE: 1"=5' VERT. SHEET NO. 58 OF 92 SHEETS STA. 172+30.00 TO STA. 173+00.00

F.A.U. RTE.	SECTION	COUNTY	TOTAL SHEETS	SHEET NO.
126	95-00090-01-FP	MCHENRY	92	58
CONTRACT NO. 63519			ILLINOIS FED. AID PROJECT	