


| | | |
|-------|----------|------|
| FINAL | SURVEYED | DATE |
| NO. | NO. | |
| NO. | NO. | |
| NO. | NO. | |

| | | |
|----------|----------|------|
| ORIGINAL | SURVEYED | DATE |
| NO. | NO. | |
| NO. | NO. | |
| NO. | NO. | |

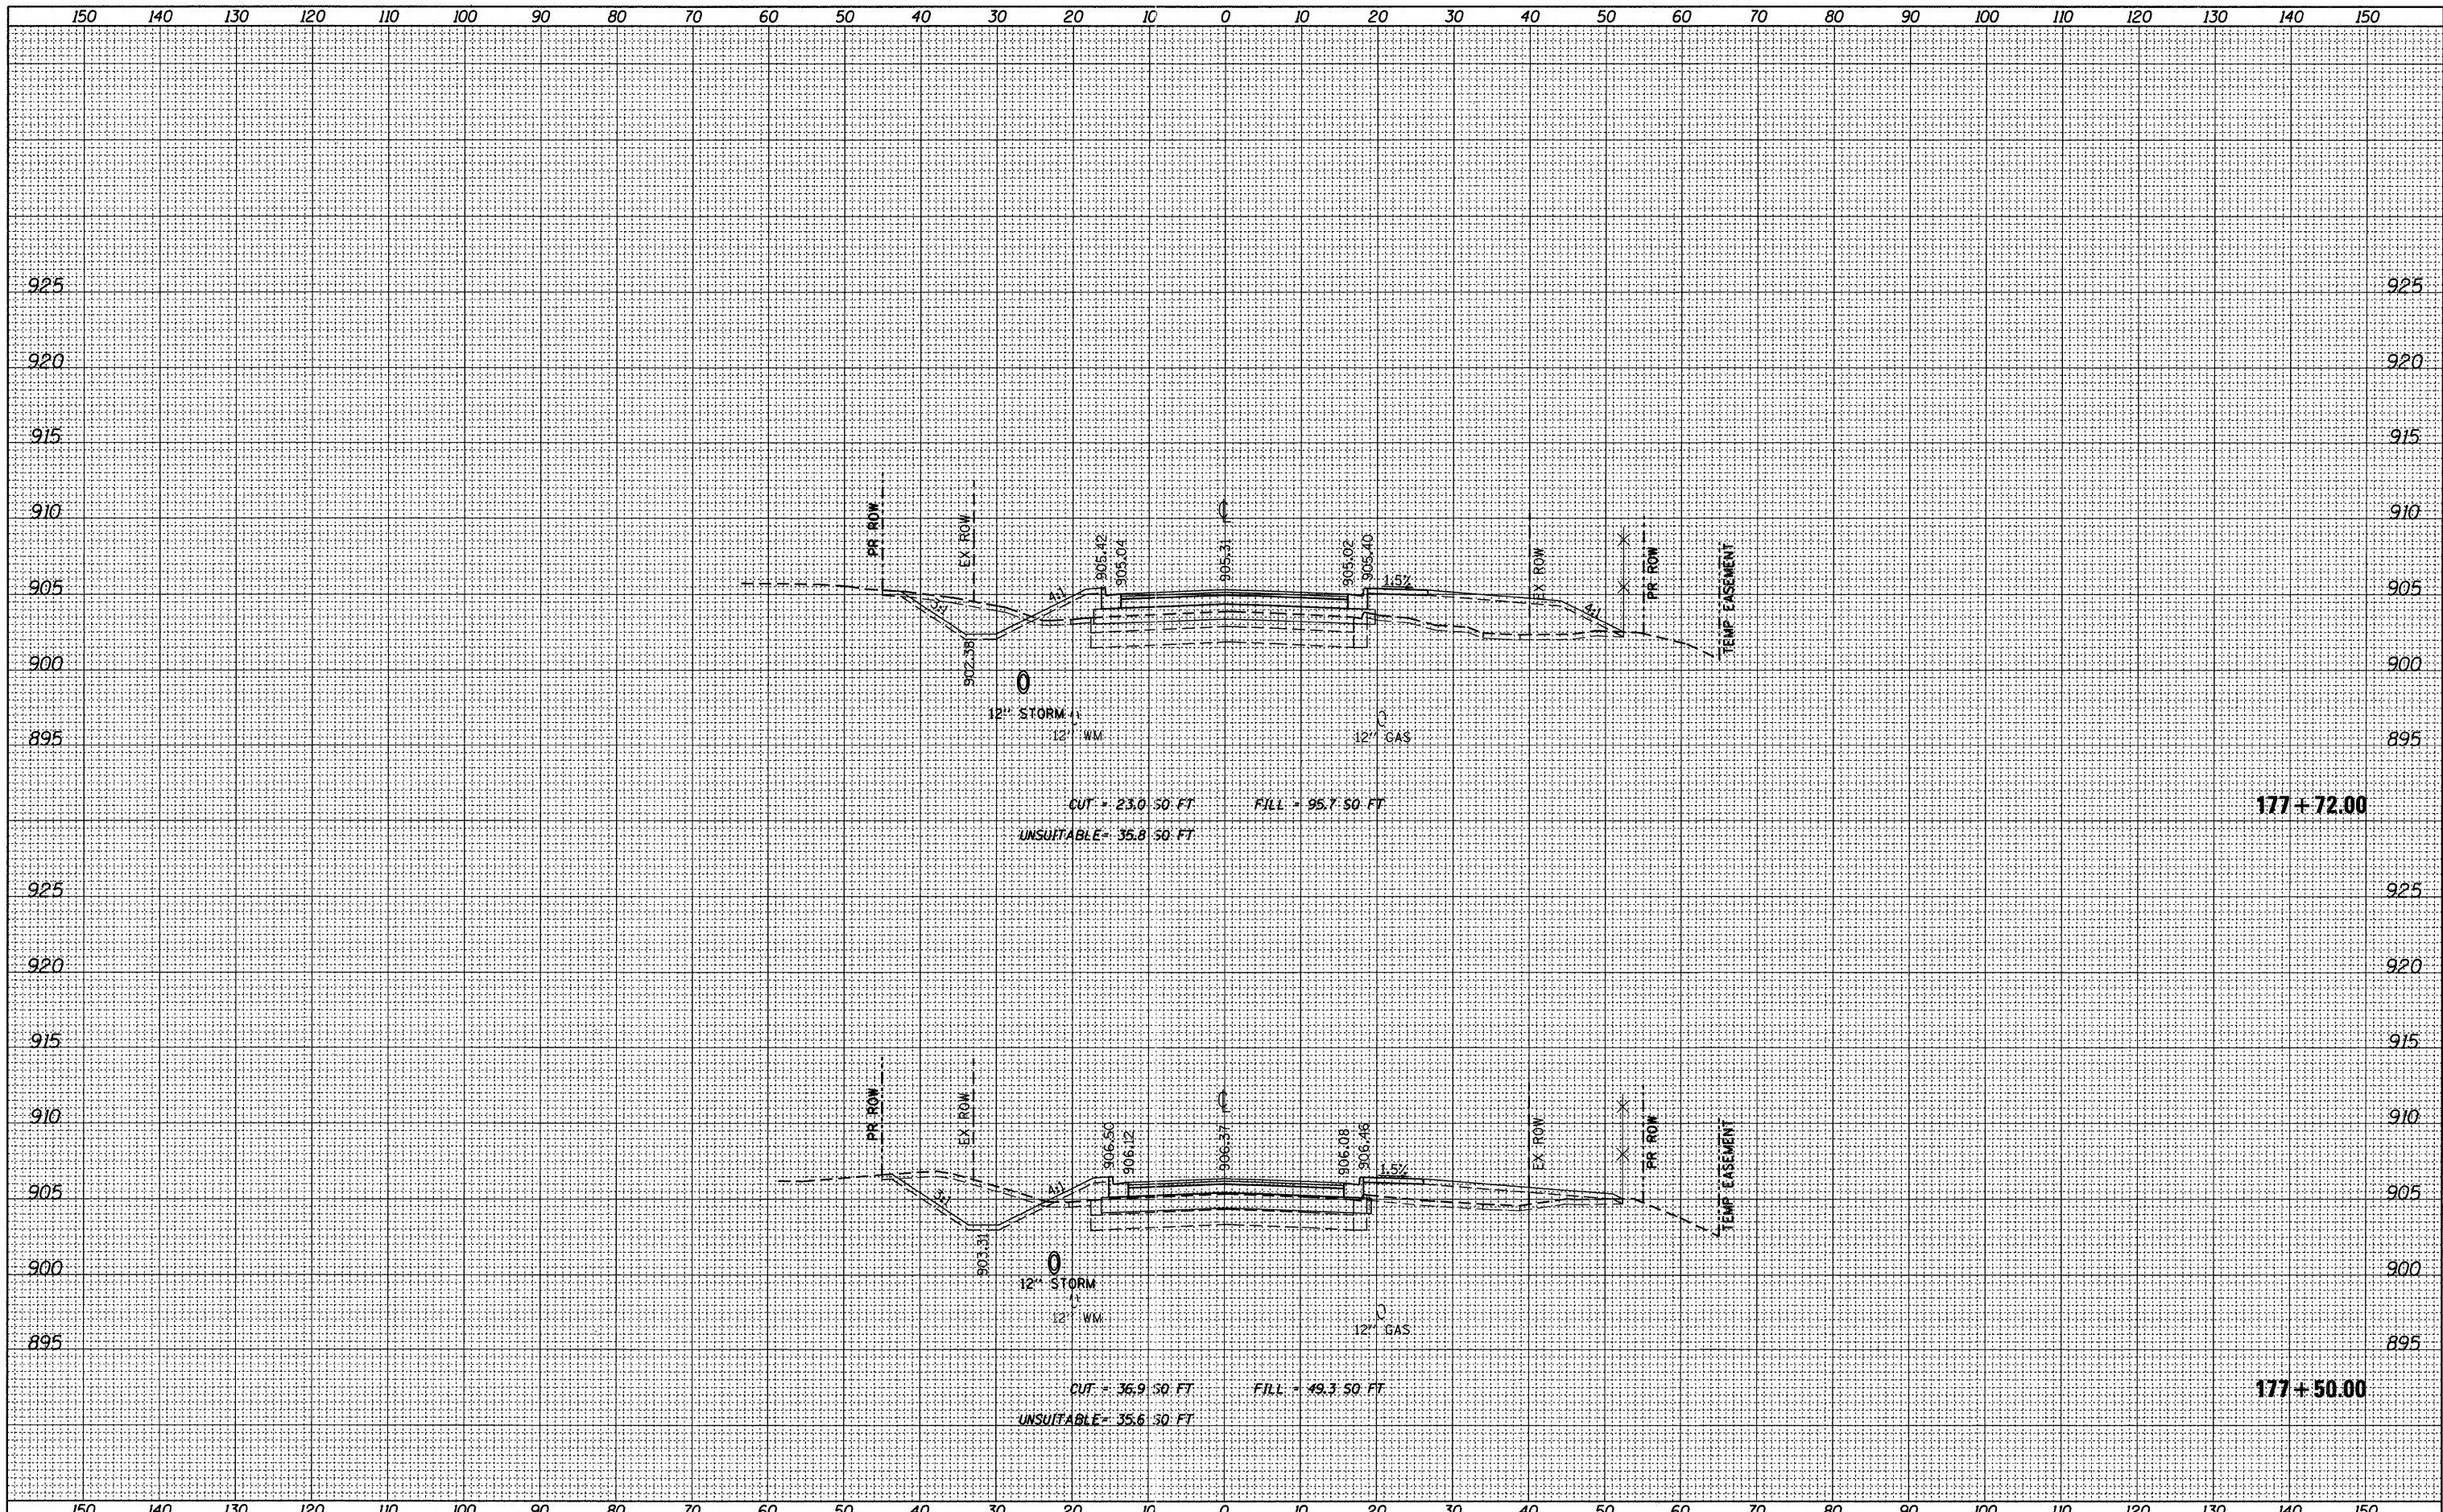

| | | | | | | | | | | | |
|--|---------------------|-----------------|---------------------------|---|--|--------------------|------------------------|----------------|-----------------|--------------|--|
| FILE NAME = F:\396-064 Pingree Road\CADD\Sheets\ldot Form\10163519_Pingree.dgn | USER NAME = cesario | DESIGNED BPD | REVISED - | STATE OF ILLINOIS DEPARTMENT OF TRANSPORTATION | PINGREE ROAD CROSS SECTIONS 1"=10' HORIZ. SCALE: 1"=5' VERT. SHEET NO. 63 OF 92 SHEETS STA. 177+50.00 TO STA. 177+72.00 | F.A.U. RTE. 126 | SECTION 95-00090-01-FP | COUNTY MCHENRY | TOTAL SHEETS 92 | SHEET NO. 63 | |
| PLOT SCALE = 10.0000' / IN. | CHECKED BPD | DATE 08-29-2011 | REVISED - | | | CONTRACT NO. 63519 | | | | | |
| PLOT DATE = 9/14/2011 | DATE 08-29-2011 | REVISED - | ILLINOIS FED. AID PROJECT | | | | | | | | |
| | | | | | | | | | | | |