


FINAL SURVEY	SURVEYED	DATE
NOTE BOOK	TEMPLATE	BY
NO.	AREAS CHECKED	

ORIGINAL SURVEY	SURVEYED	DATE
NOTE BOOK	TEMPLATE	BY
NO.	AREAS CHECKED	

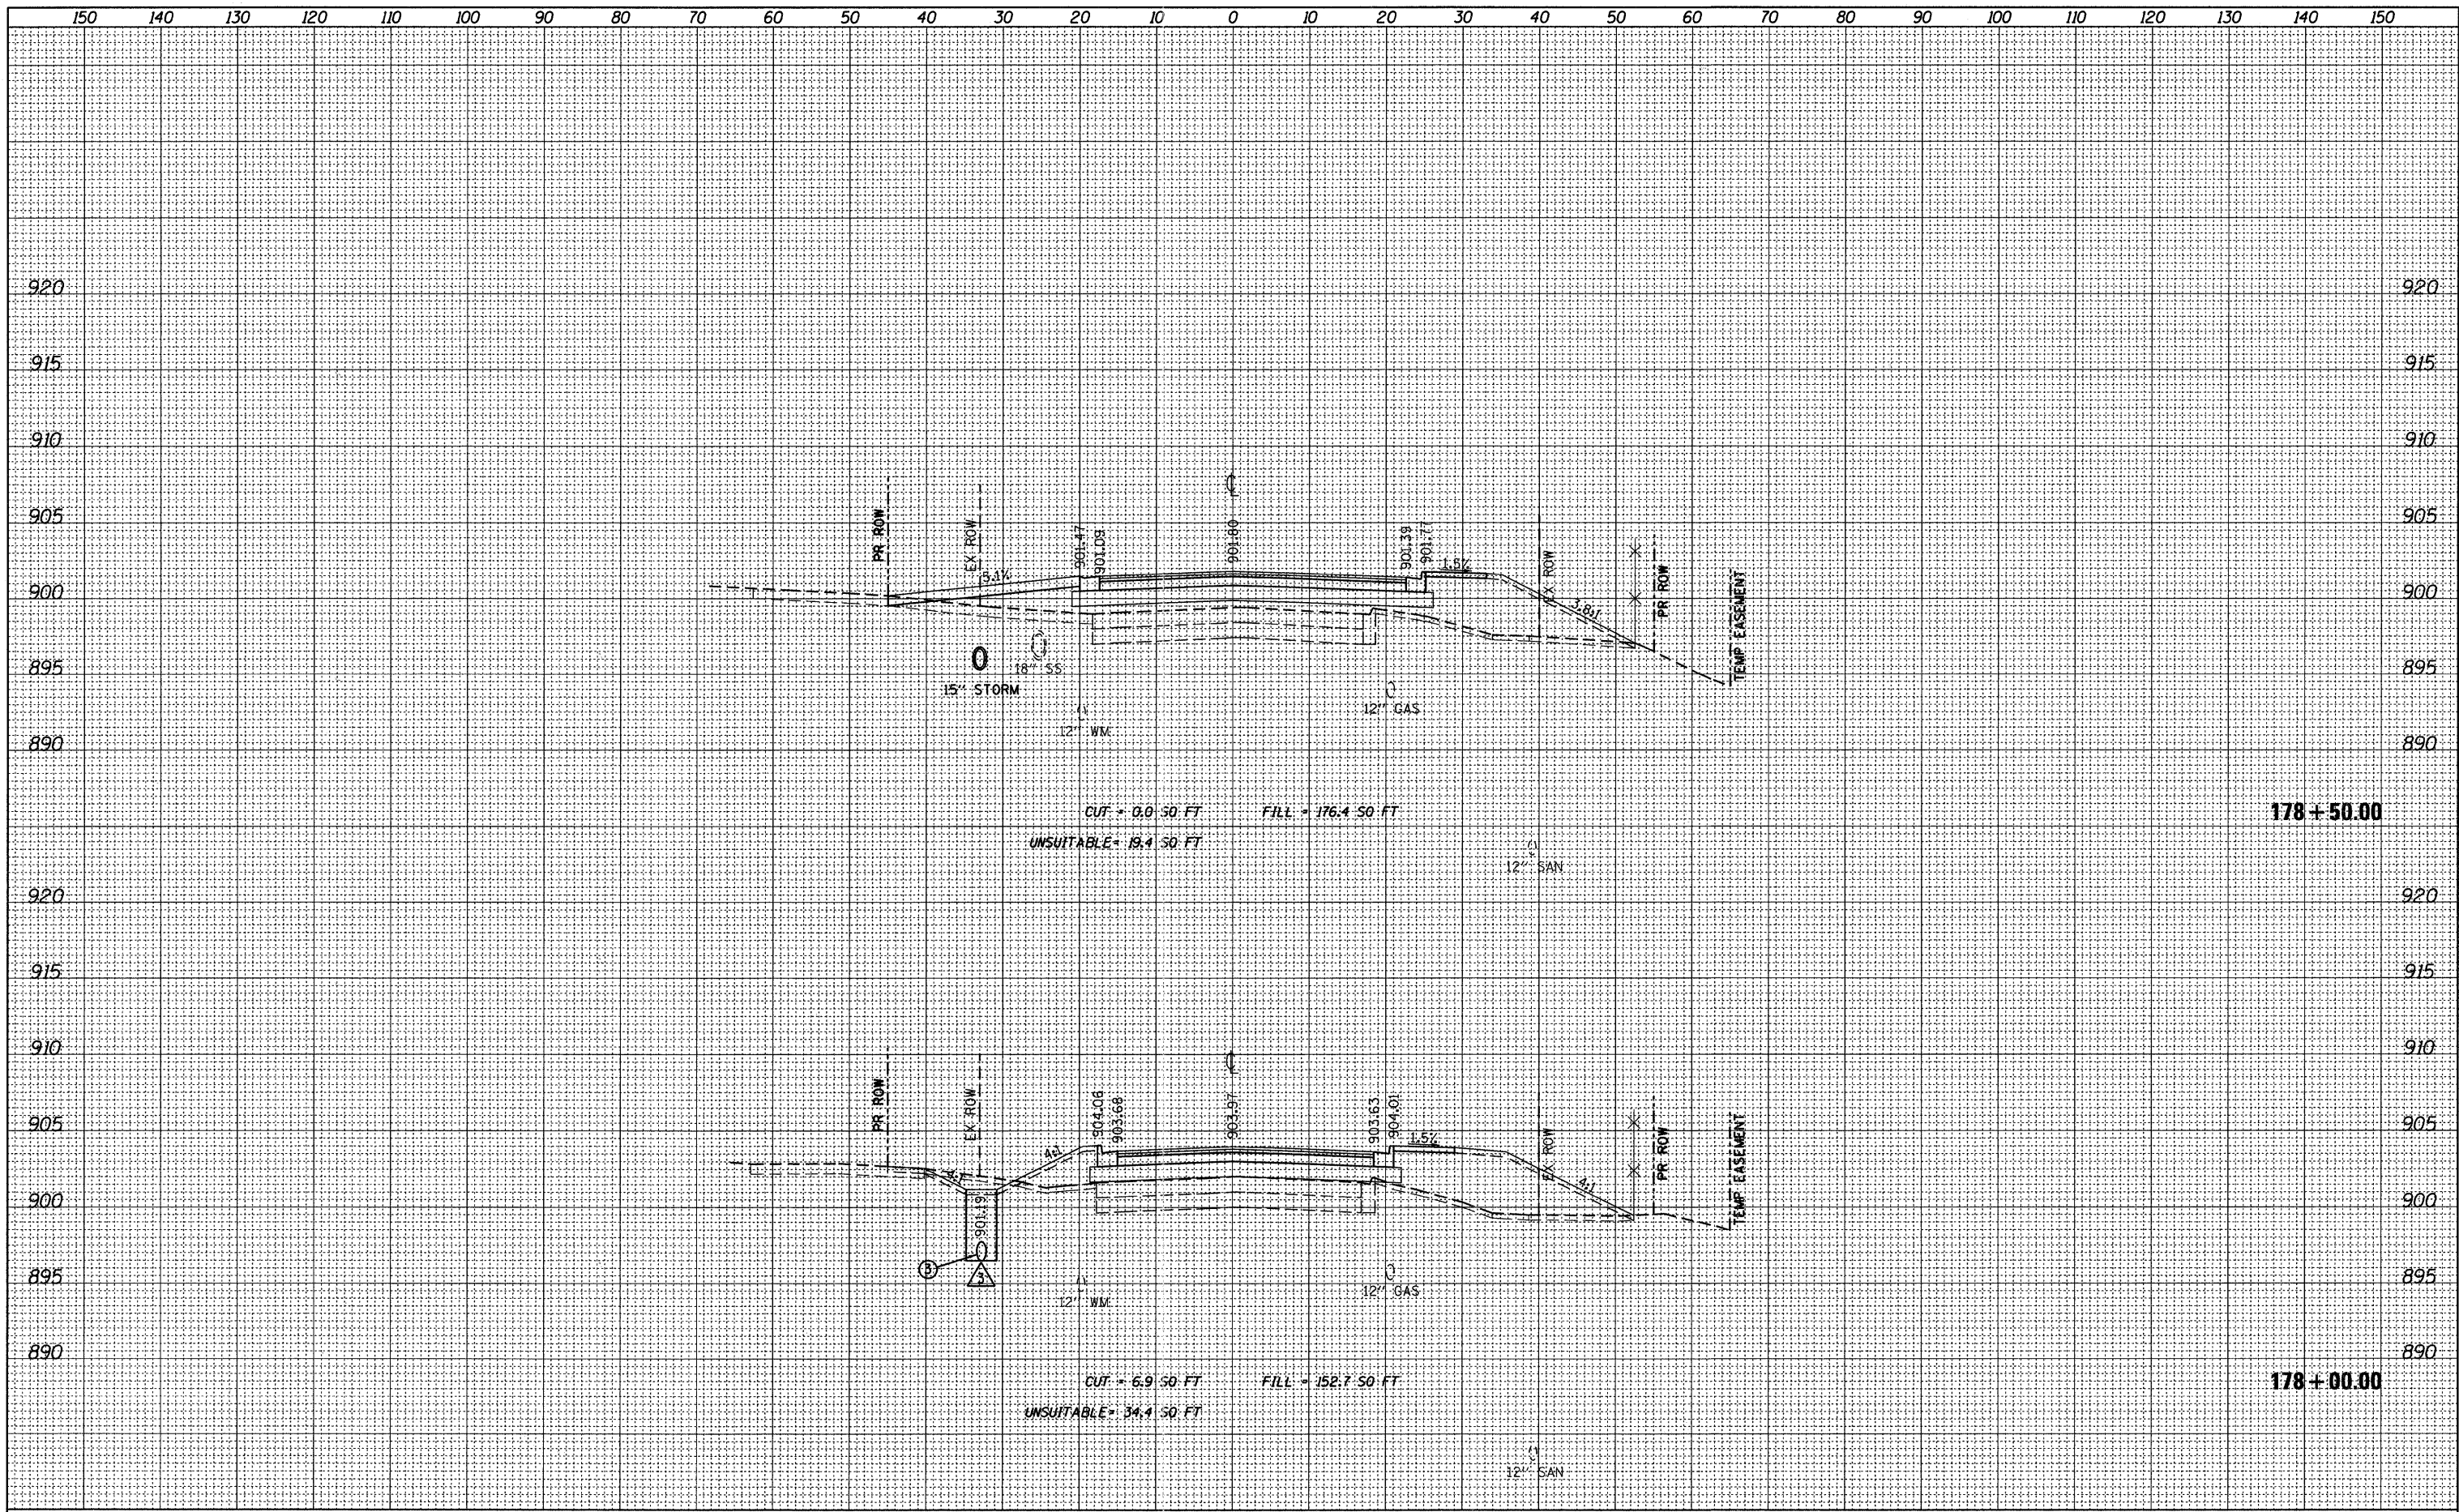

FILE NAME =	USER NAME = cesario	DESIGNED <i>PO</i>	REVISED -	STATE OF ILLINOIS DEPARTMENT OF TRANSPORTATION	PINGREE ROAD CROSS SECTIONS 1"=10' HORIZ. SCALE: 1"=5' VERT. SHEET NO. 64 OF 92 SHEETS STA. 178+00.00 TO STA. 178+50.00	F.A.U. RTE.	SECTION	COUNTY	TOTAL SHEETS	SHEET NO.	
F:\396-064 Pingree Road\CADD\Sheets\1dot Formed\DI63519_Pingree.dgn	PLOT SCALE = 10,0000 ' / IN.	DRAWN <i>JPS</i>	REVISED -			126	95-00090-01-FP	MCHENRY	92	64	
PLOT DATE = 9/14/2011	DATE <i>08-29-2011</i>	CHECKED <i>BPD</i>	REVISED -			CONTRACT NO. 63519					
			REVISED -			ILLINOIS FED. AID PROJECT					