


FINAL SURVEY	SURVEYED	BY	DATE
NOTE BOOK	NO.		
TEMPLATE	AREAS CHECKED		

ORIGINAL SURVEY	SURVEYED	BY	DATE
NOTE BOOK	NO.		
TEMPLATE	AREAS CHECKED		

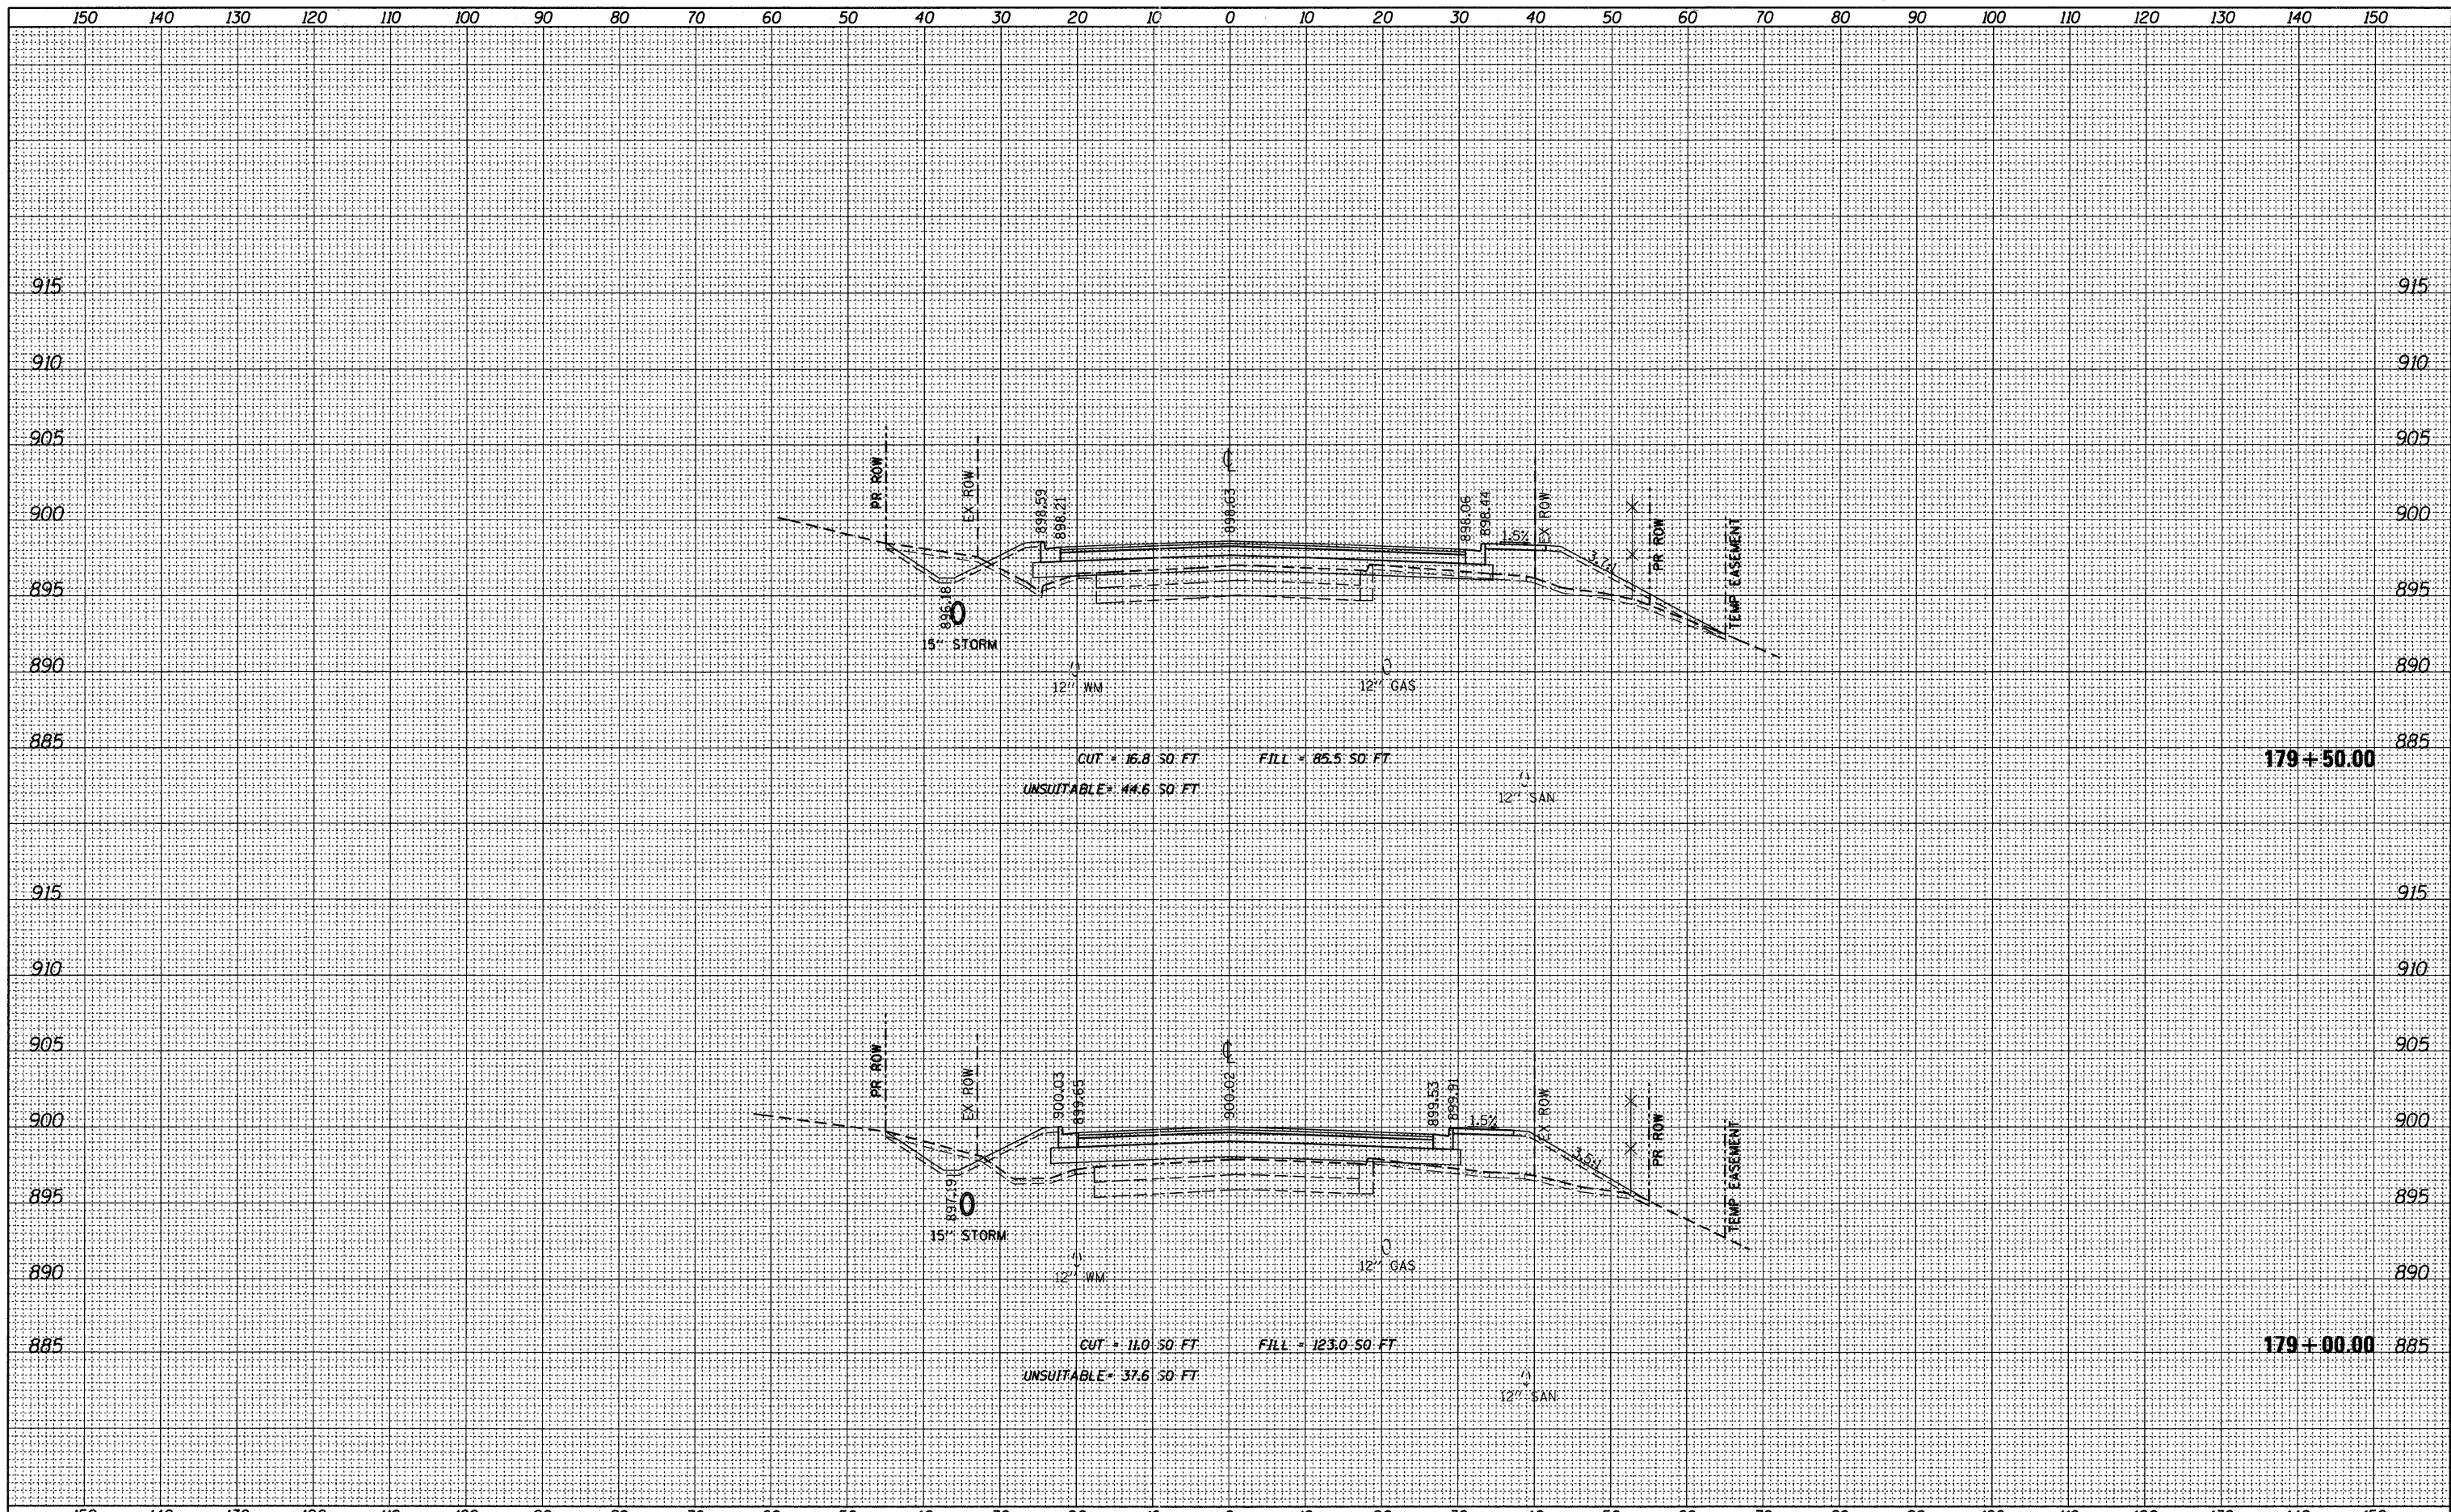

FILE NAME = F:\396-064 Pingree Road\CADD\Sheets\ldot Form\163519_Pingree.dgn	USER NAME = cesario	DESIGNED BPD	REVISED -	STATE OF ILLINOIS DEPARTMENT OF TRANSPORTATION	PINGREE ROAD CROSS SECTIONS 1"=10' HORIZ. SCALE: 1"=5' VERT. SHEET NO. 65 OF 92 SHEETS STA. 179+00.00 TO STA. 179+50.00	F.A.U. RTE. 126	SECTION 95-00090-01-FP	COUNTY MCHENRY	TOTAL SHEETS 92	SHEET NO. 65
PLOT SCALE = 10,0000' / IN.	CHECKED BPD	DRAWN JPS	REVISED -			CONTRACT NO. 63519				
PLOT DATE = 9/14/2011	DATE 08-29-2011		REVISED -			ILLINOIS FED. AID PROJECT				