


| | |
|---------------|--|
| DATE | |
| BY | |
| SURVEYED | |
| TEMPLATE | |
| NOTE BOOK | |
| AREAS CHECKED | |
| NO. | |

| | |
|---------------|--|
| DATE | |
| BY | |
| SURVEYED | |
| TEMPLATE | |
| NOTE BOOK | |
| AREAS CHECKED | |
| NO. | |

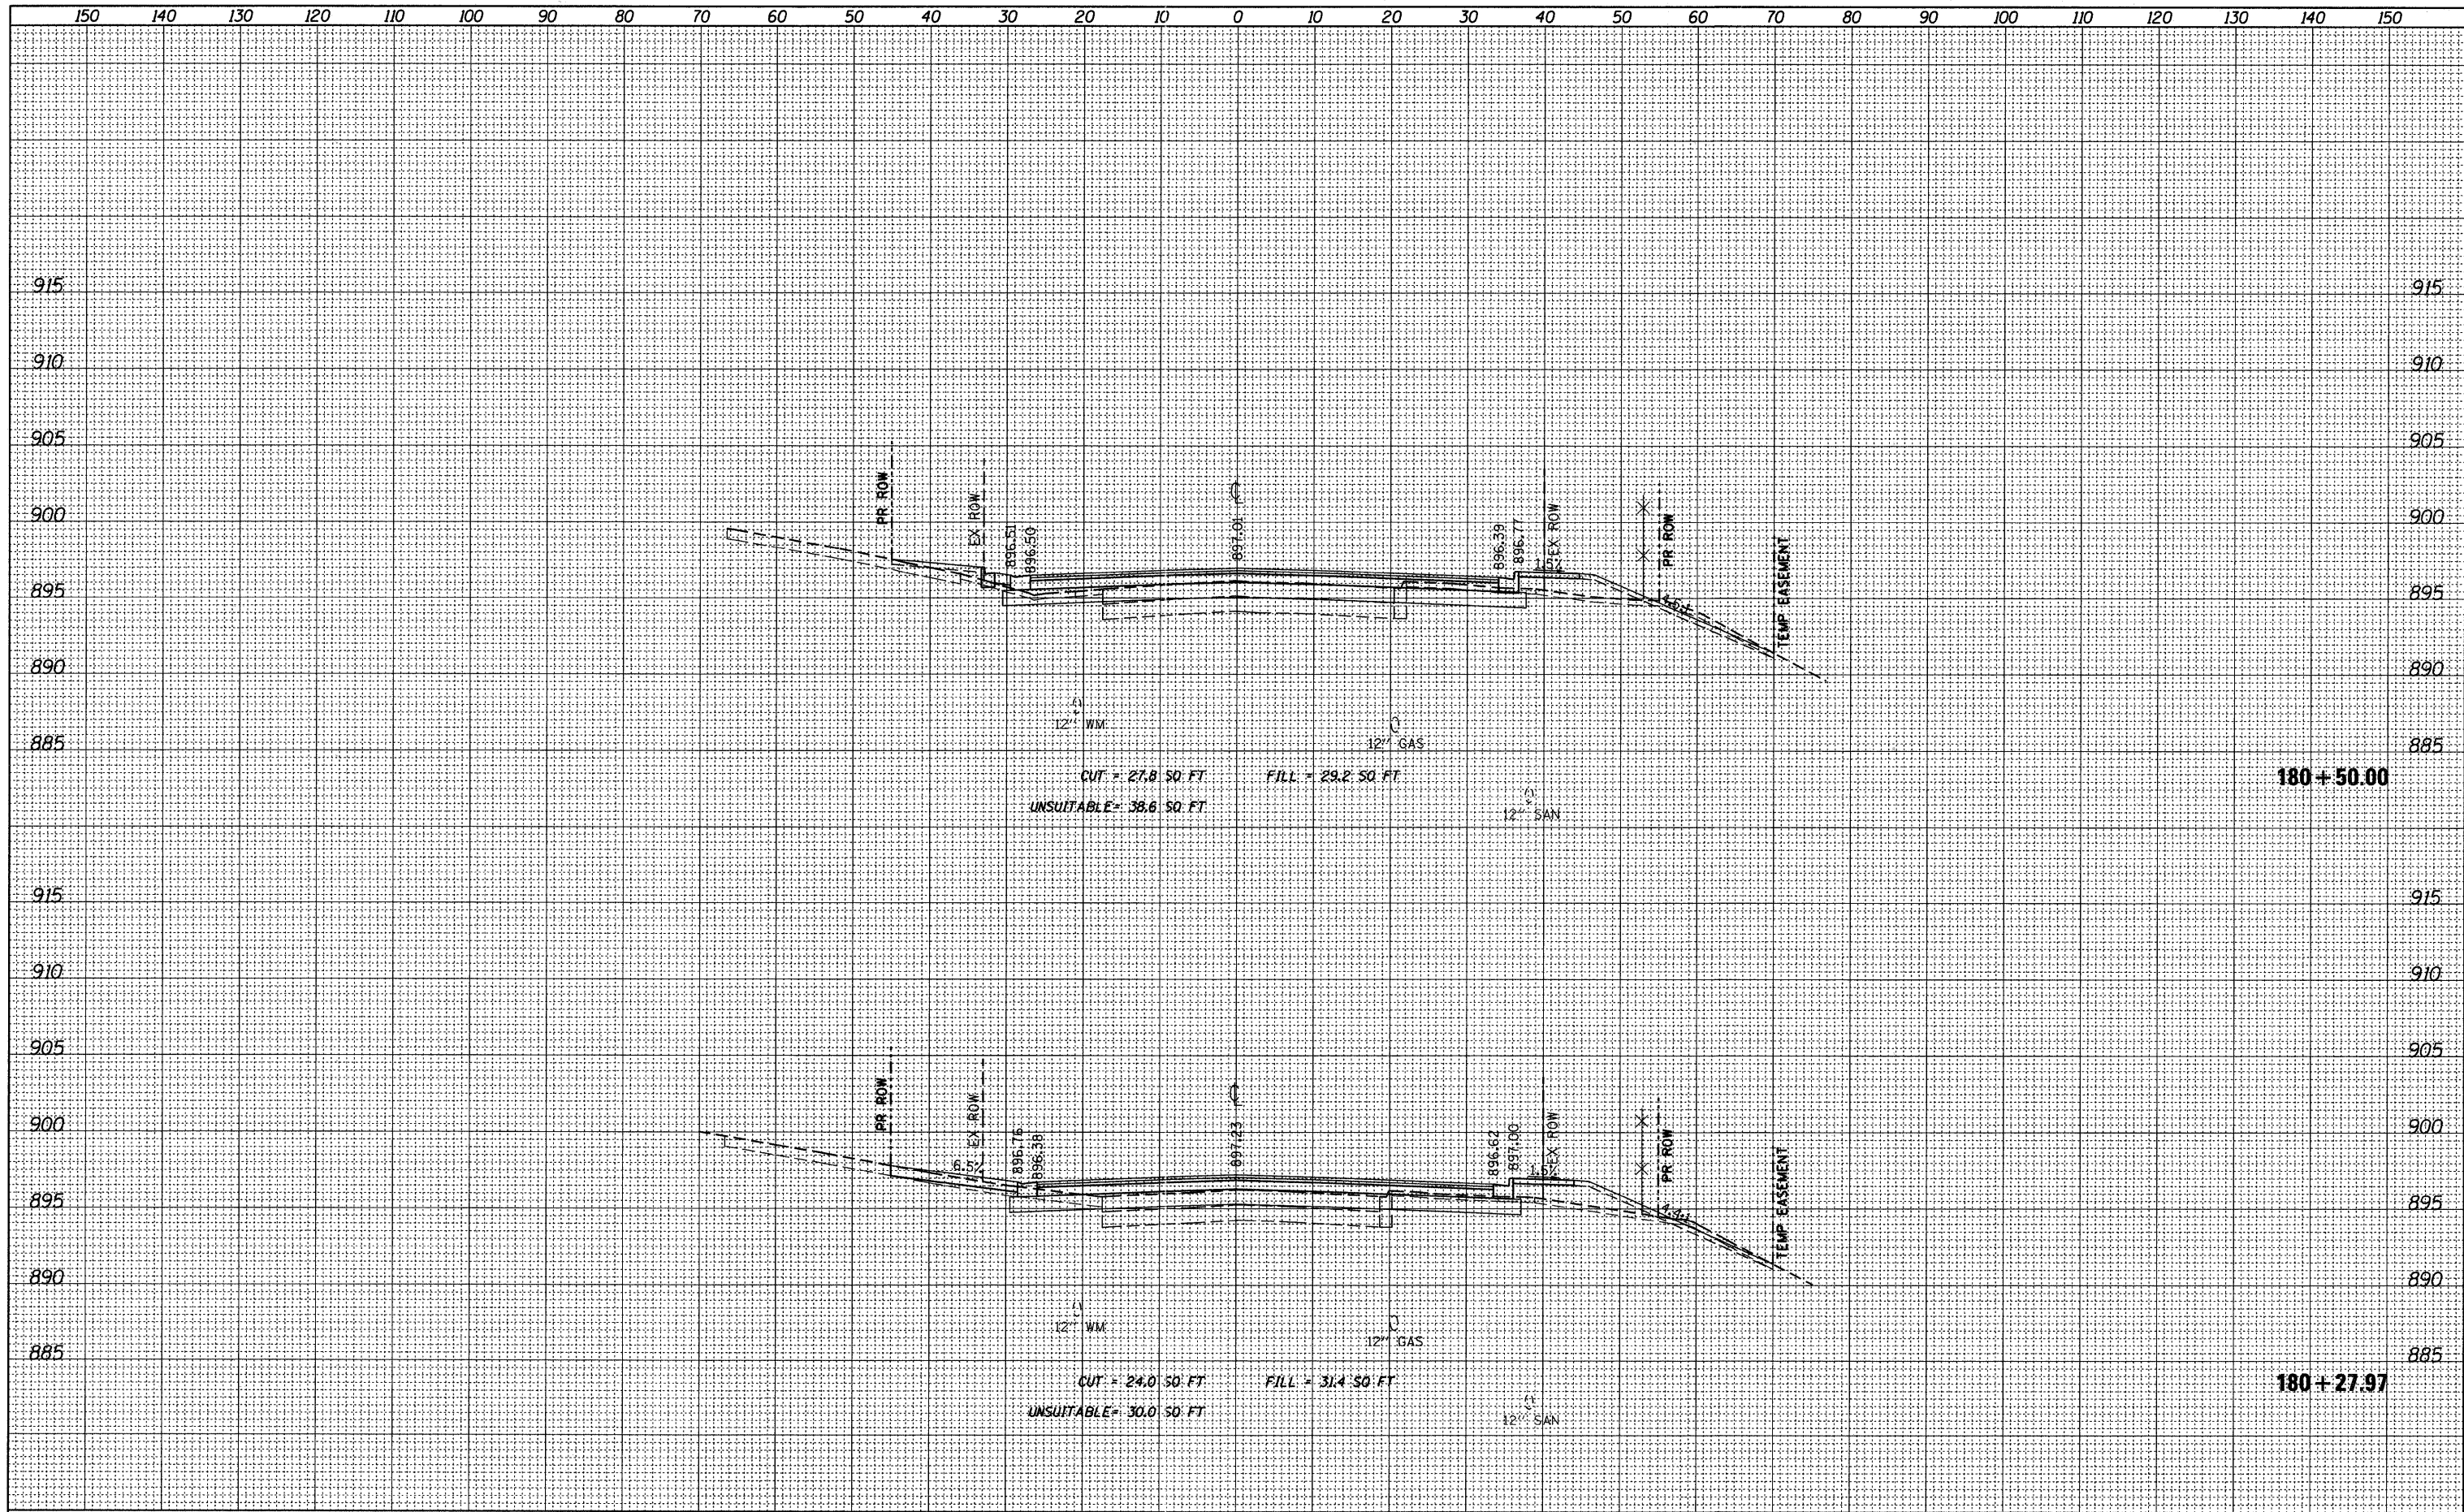

| | | | | | | | | | | | |
|--|---------------------|-----------------|-----------|---|---|---------------------------|----------------------------------|--------------------|-----------------|---------------------------|--|
| FILE NAME = F:\396-064 Pingree Road\CADD\Sheets\ldot Form\163519_Pingree.dgn | USER NAME = cesario | DESIGNED BPD | REVISED - | STATE OF ILLINOIS DEPARTMENT OF TRANSPORTATION | PINGREE ROAD CROSS SECTIONS 1"=10' HORIZ. SCALE: 1"=5' VERT. | F.A.J. RTE. 126 | SECTION 95-00090-01-FP | COUNTY MCHENRY | TOTAL SHEETS 92 | SHEET NO. 67 | |
| PLOT SCALE = 10,0000 ' / IN. | CHECKED BPD | DATE 08-29-2011 | REVISED - | | | SHEET NO. 67 OF 92 SHEETS | STA. 180+27.97 TO STA. 180+50.00 | CONTRACT NO. 63519 | | ILLINOIS FED. AID PROJECT | |