


FINAL SURVEY	DATE
SURVEYED	BY
PLANT ID	
NOTE BOOK	
NO.	
AREAS CHECKED	

ORIGINAL SURVEY	DATE
SURVEYED	BY
PLANT ID	
NOTE BOOK	
NO.	
AREAS CHECKED	

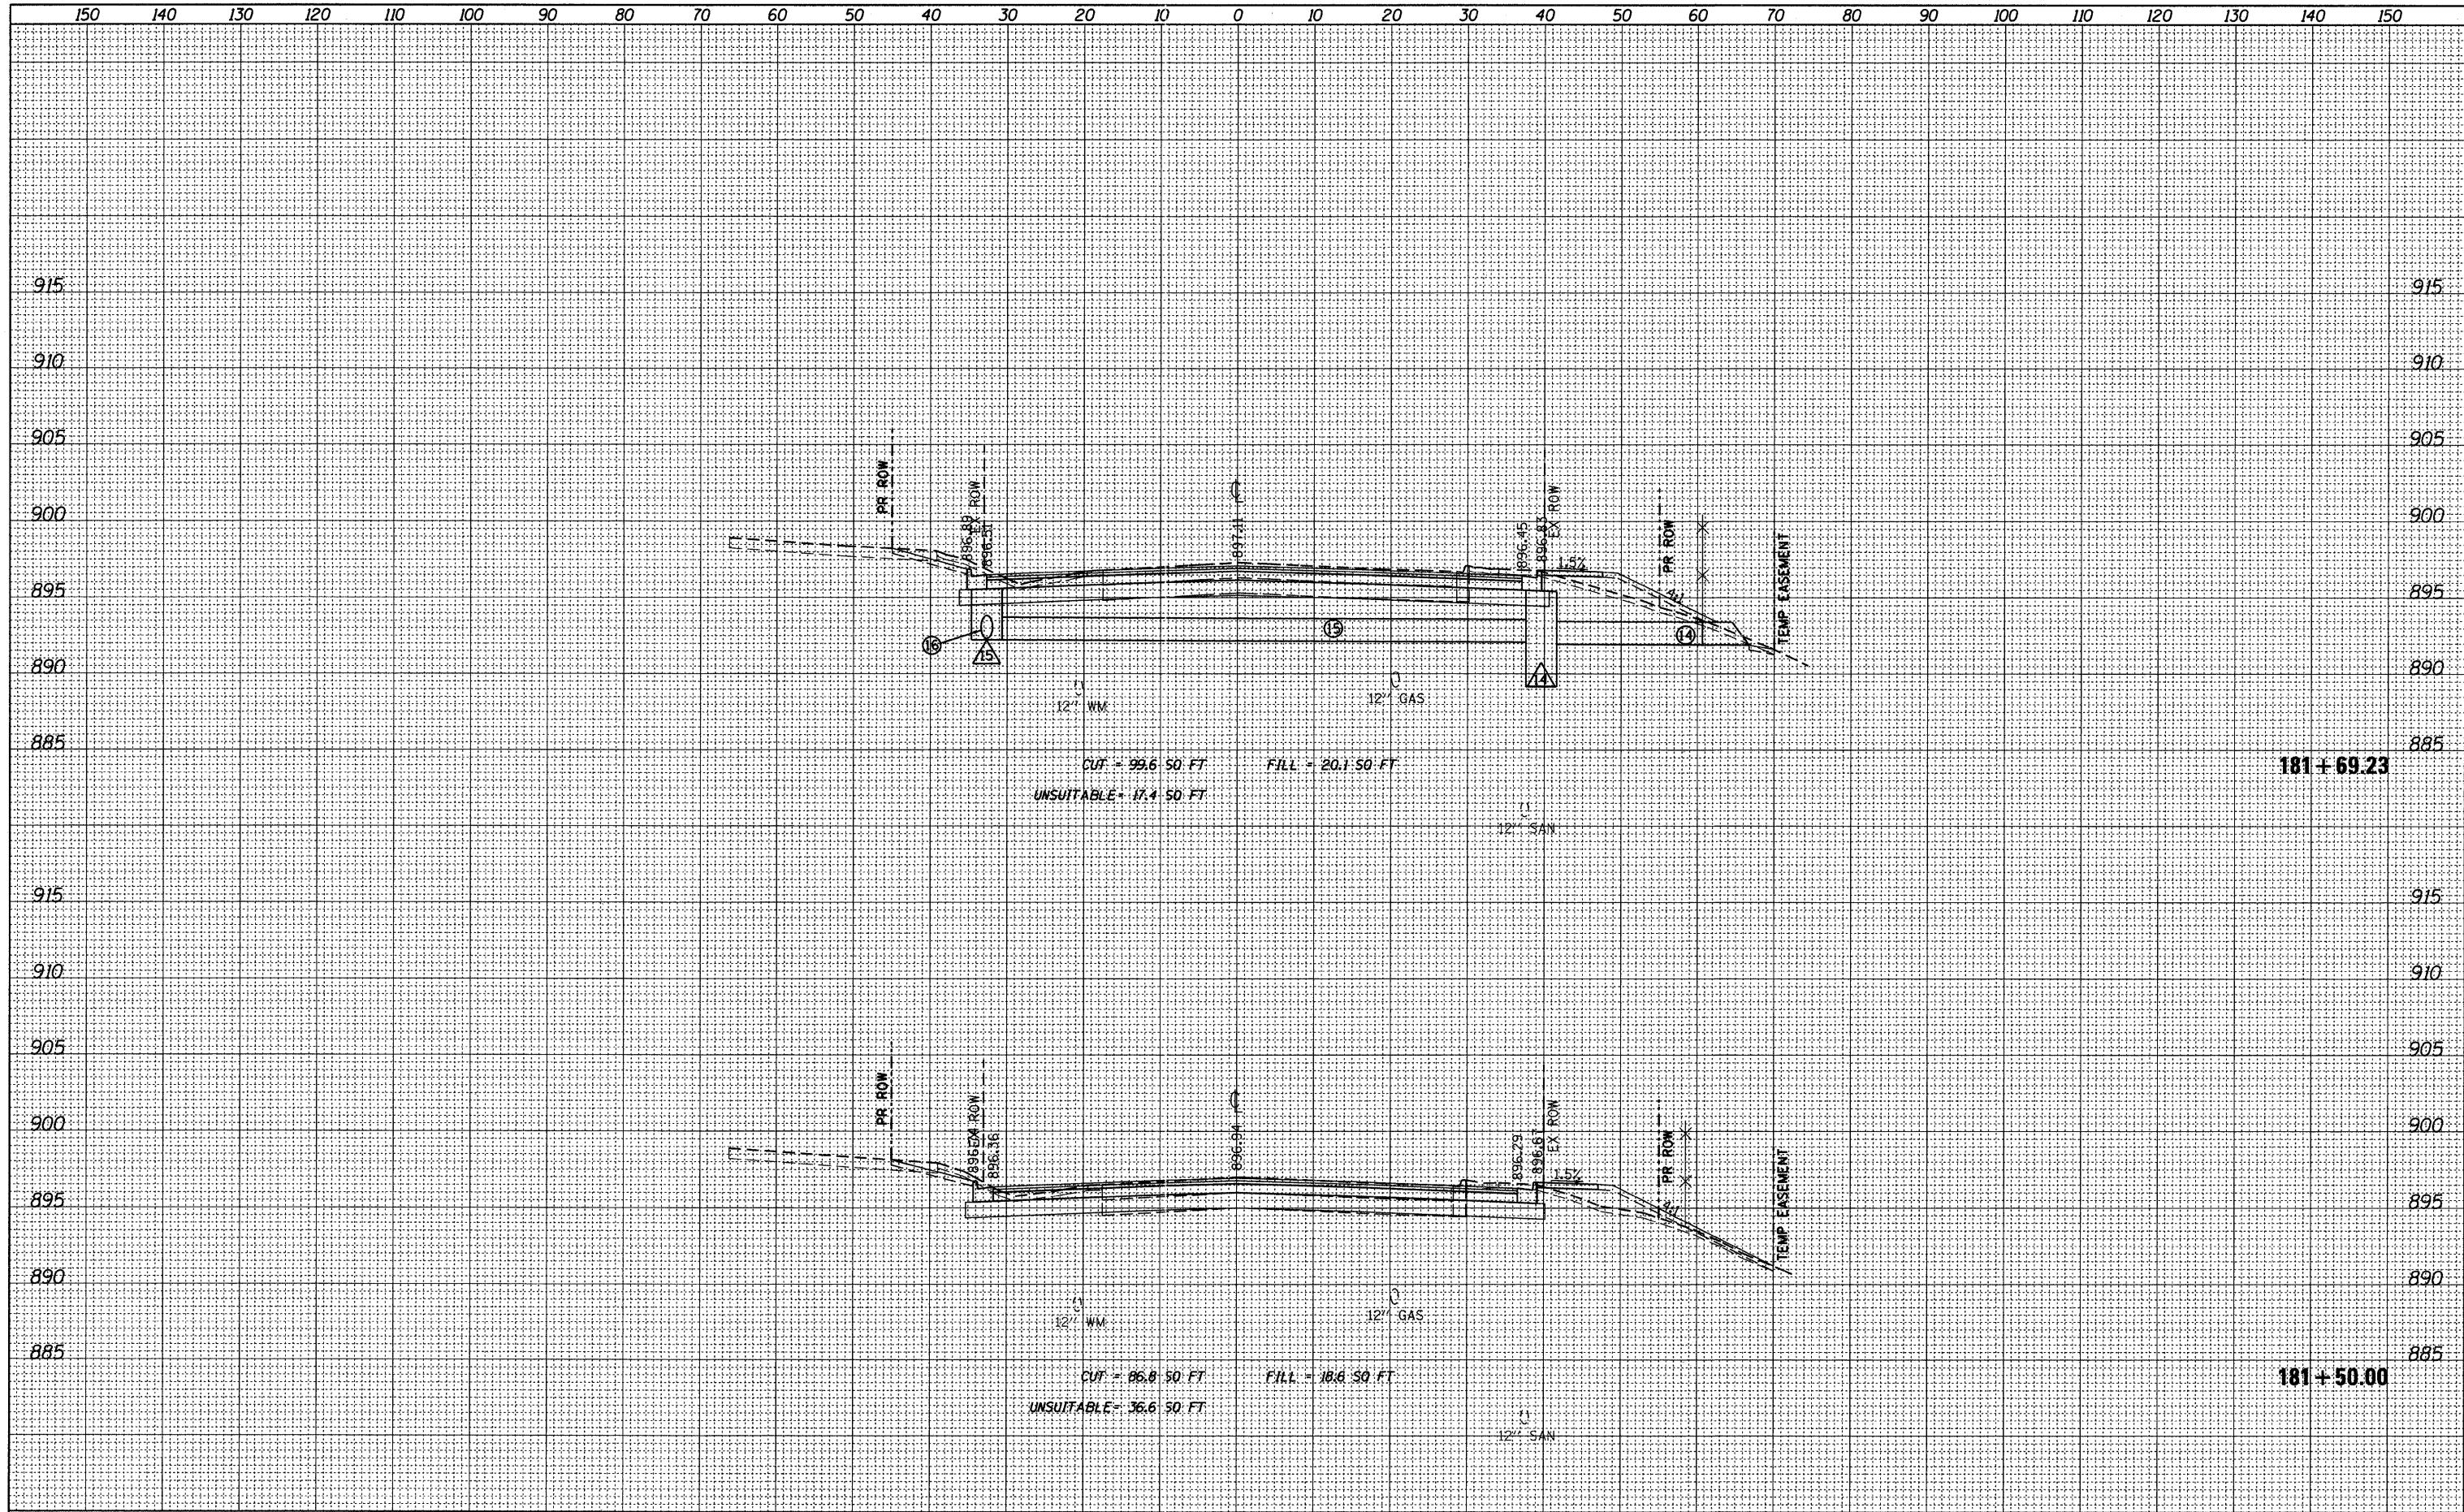

FILE NAME =	USER NAME = cesario	DESIGNED BPD	REVISED -	STATE OF ILLINOIS DEPARTMENT OF TRANSPORTATION	PINGREE ROAD CROSS SECTIONS 1"=10' HORIZ. SCALE: 1"=5' VERT. SHEET NO. 69 OF 92 SHEETS STA. 181+50.00 TO STA. 181+69.23	F.A.U. RTE.	SECTION	COUNTY	TOTAL SHEETS	SHEET NO.	
F:\396-064 Pingree Road\CADD\Sheets\ldot Form\18163519_Pingree.dgn	18163519_Pingree.dgn	DRAWN JPS	REVISED -			126	95-00090-01-FP	MCHENRY	92	69	
PLOT SCALE = 10.0000 ' / IN.		CHECKED BPD	REVISED -			CONTRACT NO. 63519					
PLOT DATE = 9/14/2011		DATE 08-29-2011	REVISED -			ILLINOIS FED. AID PROJECT					